
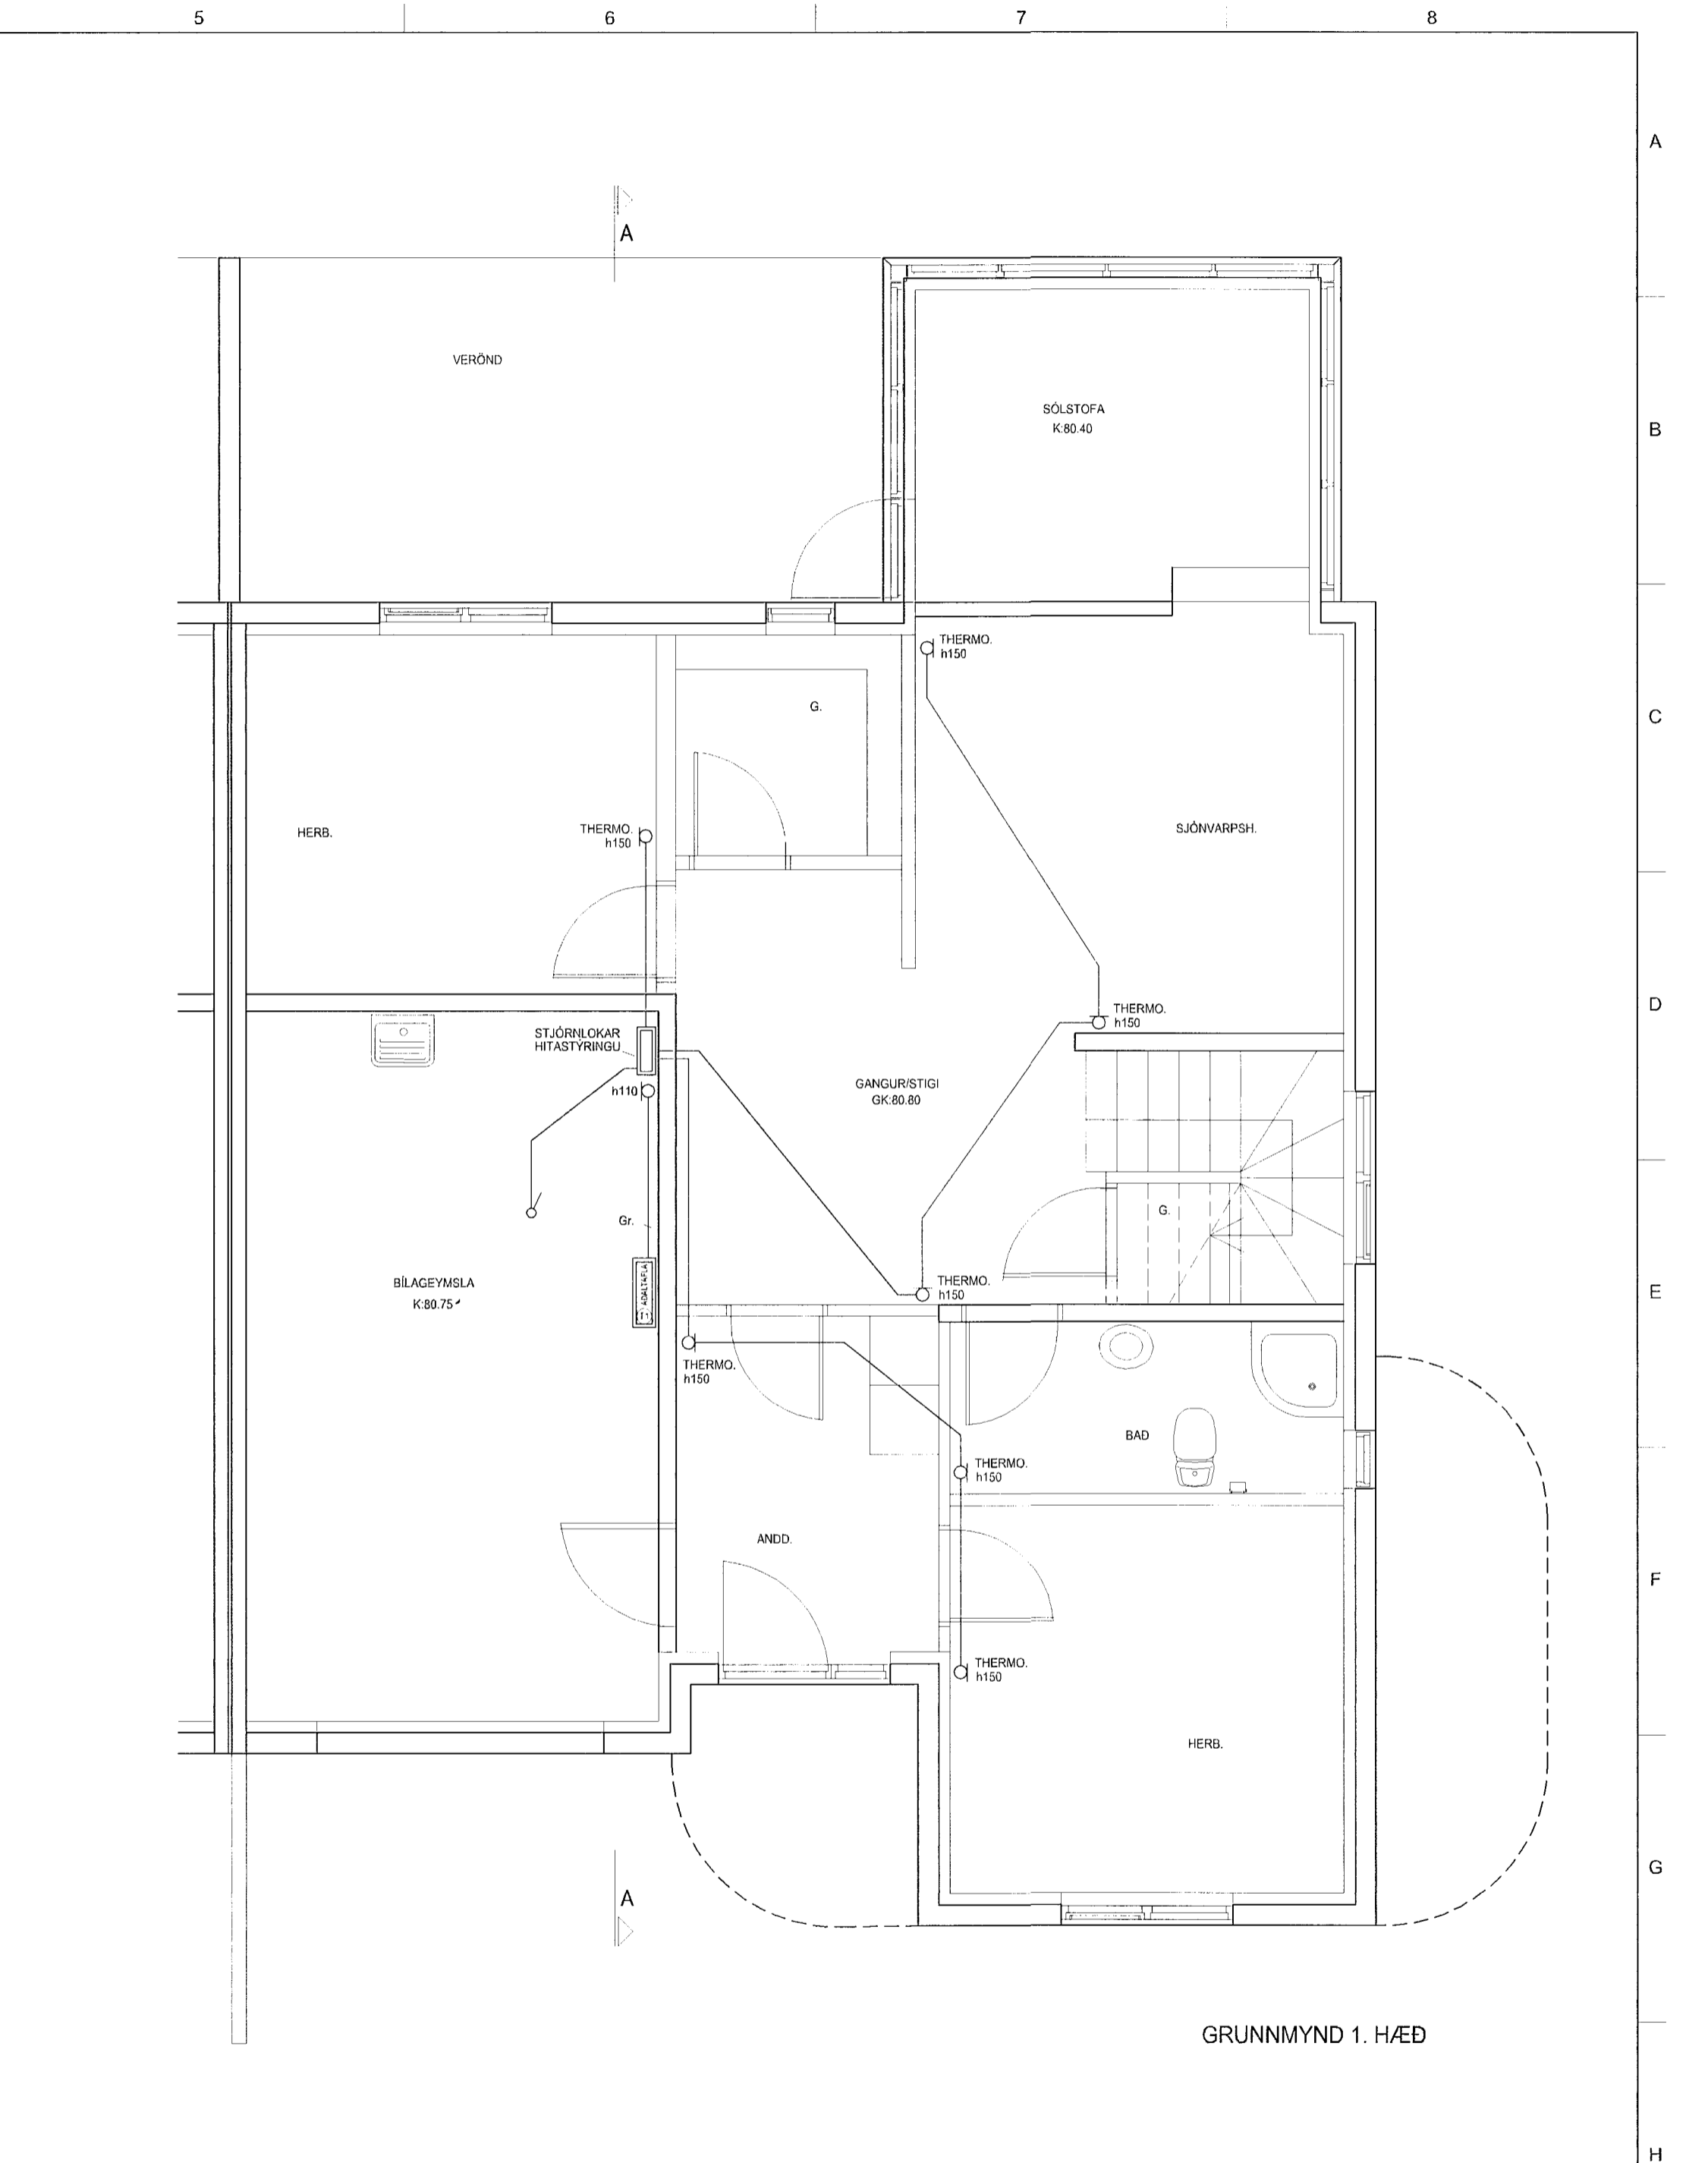


GRUNNMYND 2. HÆÐ

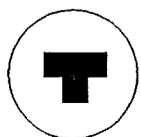

GRUNNMYND 1. HÆÐ


HELGI KR. EIRÍKSSON RAFLAGNAHÖNNUN
Helgi Kr. Eiríksson
 KT. 110156-2789


 SKIPHOLT 37, 108 REYKJAVÍK S:568-8388
 E-MAIL: TEIKN@LUMEX.IS

DAGS.	04.03.2002	SÍÐA NR.	2 AF 5	HANNAD.	HKE	VERKEFNI	SVÖLUÁS 10
TEIKN. NR.	AR-02	TÖLVUHEITI	GRSVOLUAS10-12	TEIKNAD.	PHS	RAFLÖGN	HITASTÝRING
VERKHLUTI	GRUNNMYNDIR	BREYTING A		YFIRFARID	HKE		
MKV.	1:50	BREYTING B					