
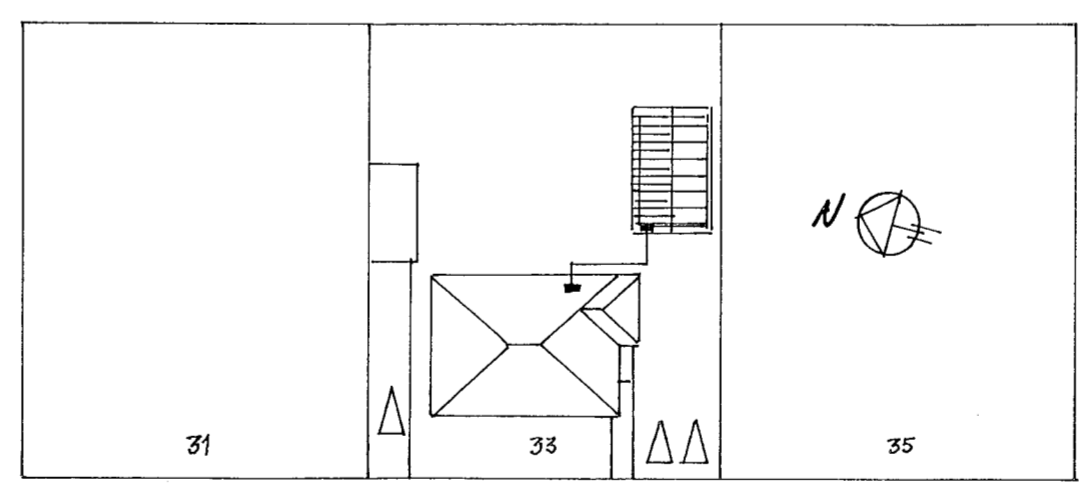


BILGEYMSLA
GEYMSLA
II

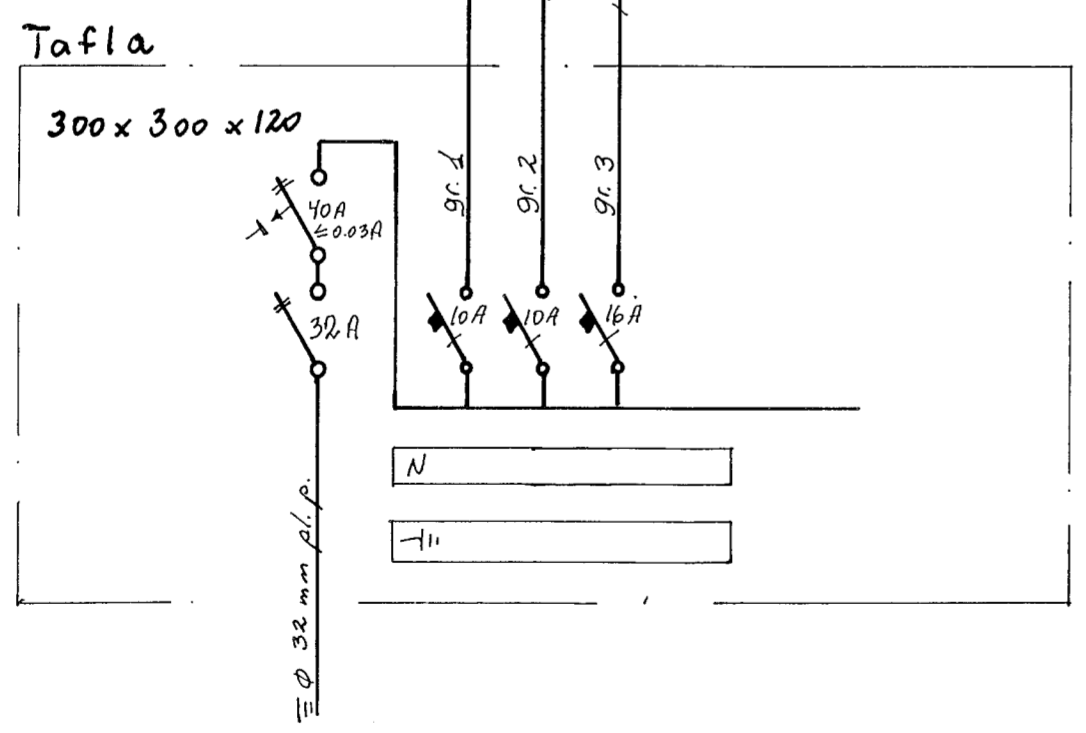

ARNAR HRAUN
AFSTÖÐUMYND M 1:500

SKÝRINGAR:
LAGDIR ERV HULDAR 16MM
PLASTPÍPUR OG TRAUER 3x15°
HÆÐ ROFA SE 105 SM
HÆÐ TENGLA SE 110 SM
MÁLSTRAUMUR ROFA SE 10A
OG TENGLA 16A

664

						ARNARHRAUN 33 HAFNARFIRÐI		MKV. 1:50, 1:500 ✓	
						BILGEYMSLA		TEIKN NR.	
						RAFLOGN		NÆSTA	
						EINLÍNUMYND		TEIKN NR.	
						AFSTAÐA, SKÝRINGAR		VERKNR.	
						T.S. T.S. <i>fransk: Sveinbjörnsson</i>		BL. AF	
						SAMPYKKT		ÚTG.	
						JERA S/F		GEYMSLUNR.	
						RAFMA GNSVERKFRÆDISTOFA		A	
						TRAUUSTI SVEINBJÖRNSSON			
						EDMUND BELLERSEN			
						RAGNAR D. STEFÁNSSON			
						AGÚST ÞÓRHALLSSON			
						RAFMA. IDNFR.		SÍMI: 687390	
						RAFMA. TÆKNFR.		SÍMI: 687388	
						RAFMA. VERKFR.		SÍMI: 687835	
						RAFMA. VERKFR.		SÍMI: 687805	
4		97.02.07							
ÚTG.	DAGS.			TEIKN.	HANNAÐ	SAMPYKKT			