


I. HÆÐ

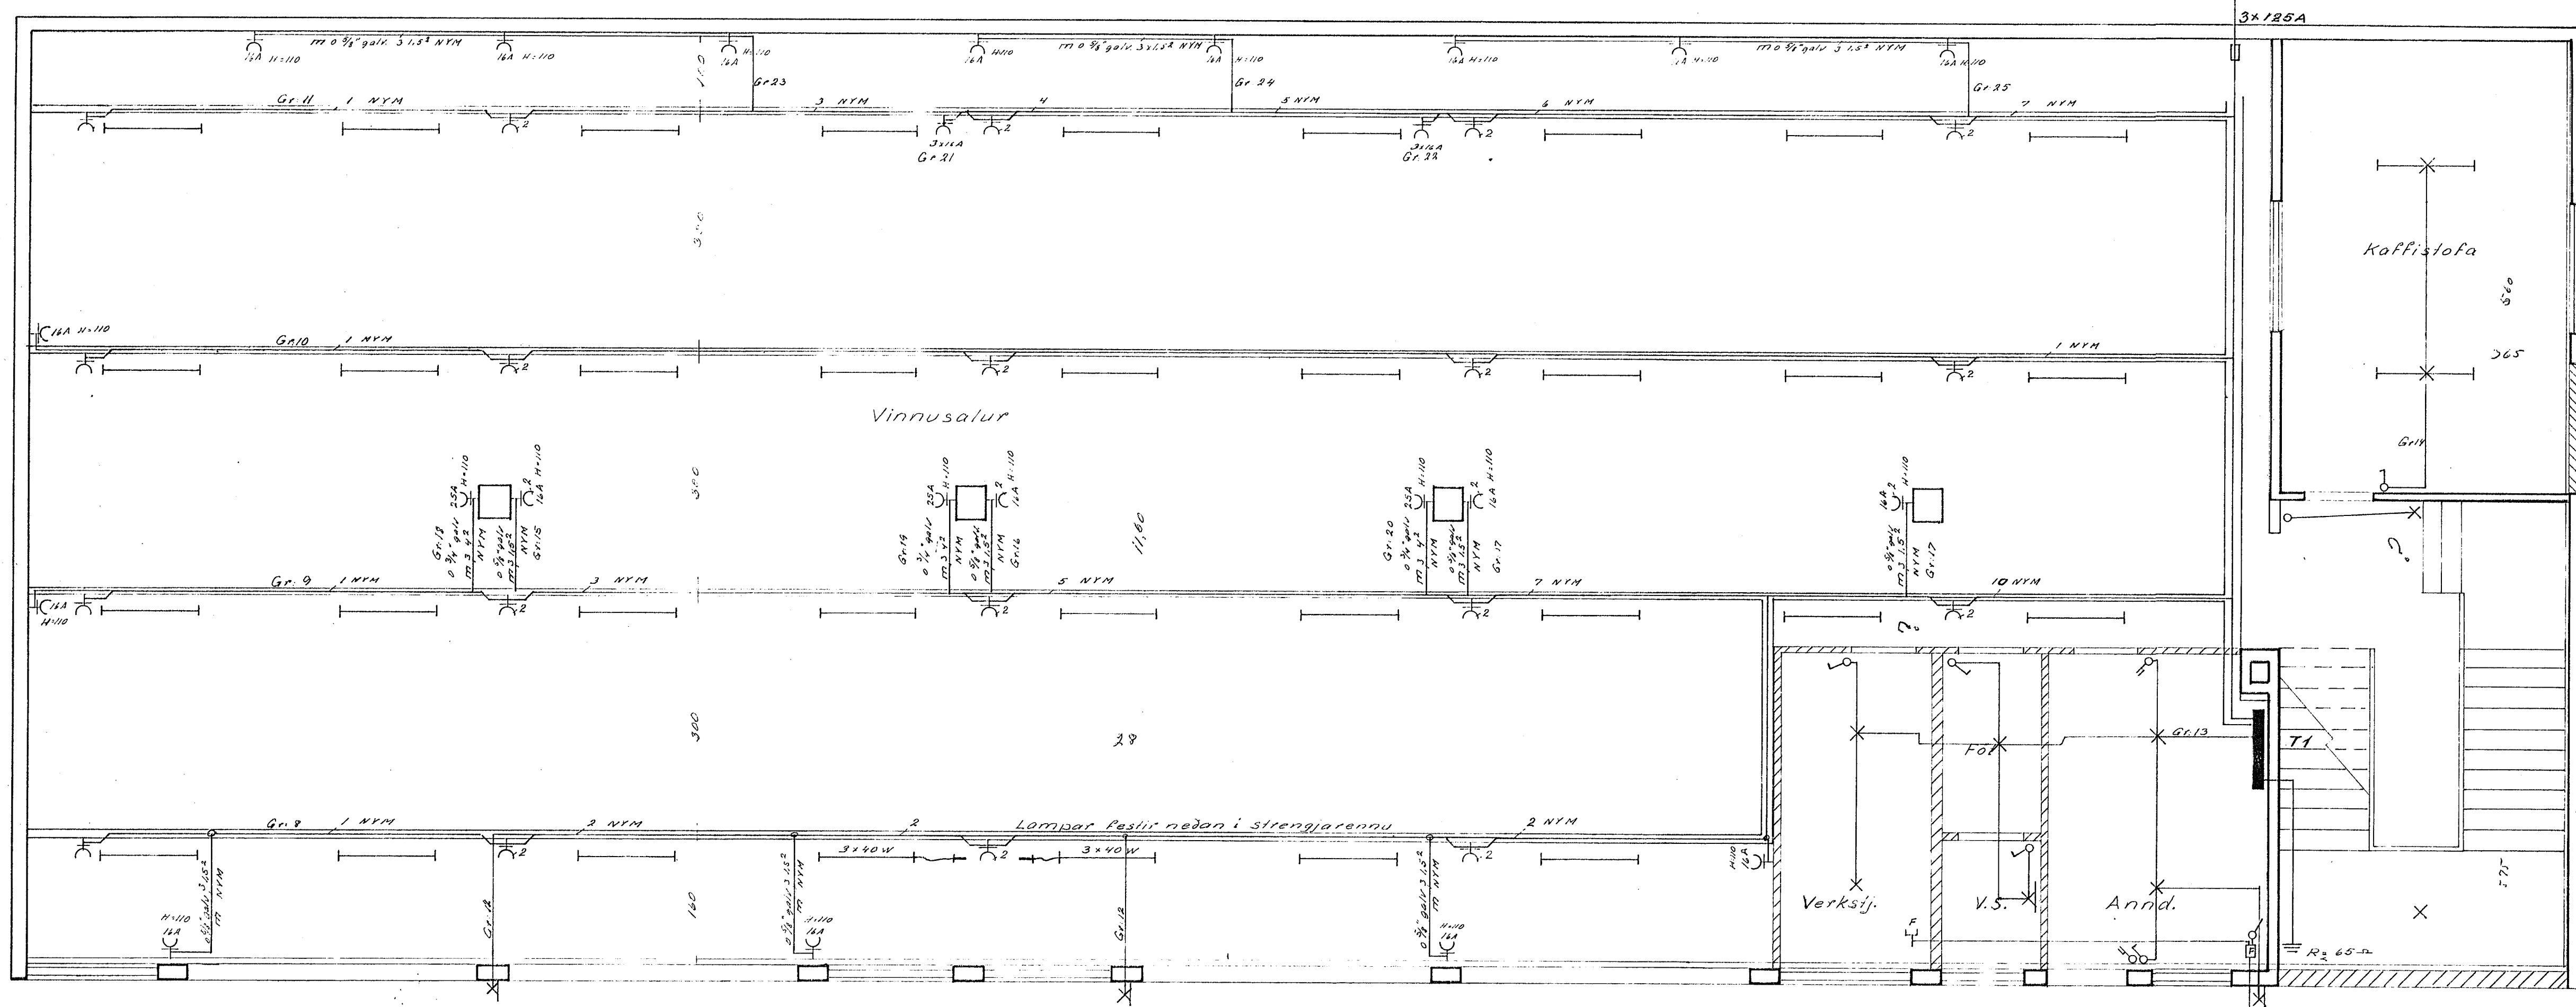

JARDHÆÐ

1359

Breytingar Nr. Dags. Dát.	TEIKNISTOFAN ARNARHRAUNI 36 SÍMÍ 52136	H. SVH T. SKS.
	DALSHRAUN NR: II	M. 1:50
	RAFLÖGN	Nr. Bl. 1 of 3
		Dags. ökt.
		<i>Alfreður Þorláksson</i>