



Húsvéla nr. 2185, útkning n. 1359
 Samþykkt þ. 21/11 1972
 Lh. RAUFVEITU HAERFJARÐAR
 Jón Þorsteinsson
 Eftirlitamaður raflegrs

Inntök samþykkt 26.10.1972
 Lh. RAUFVEITU HAERFJARÐAR
 Jón Þorsteinsson

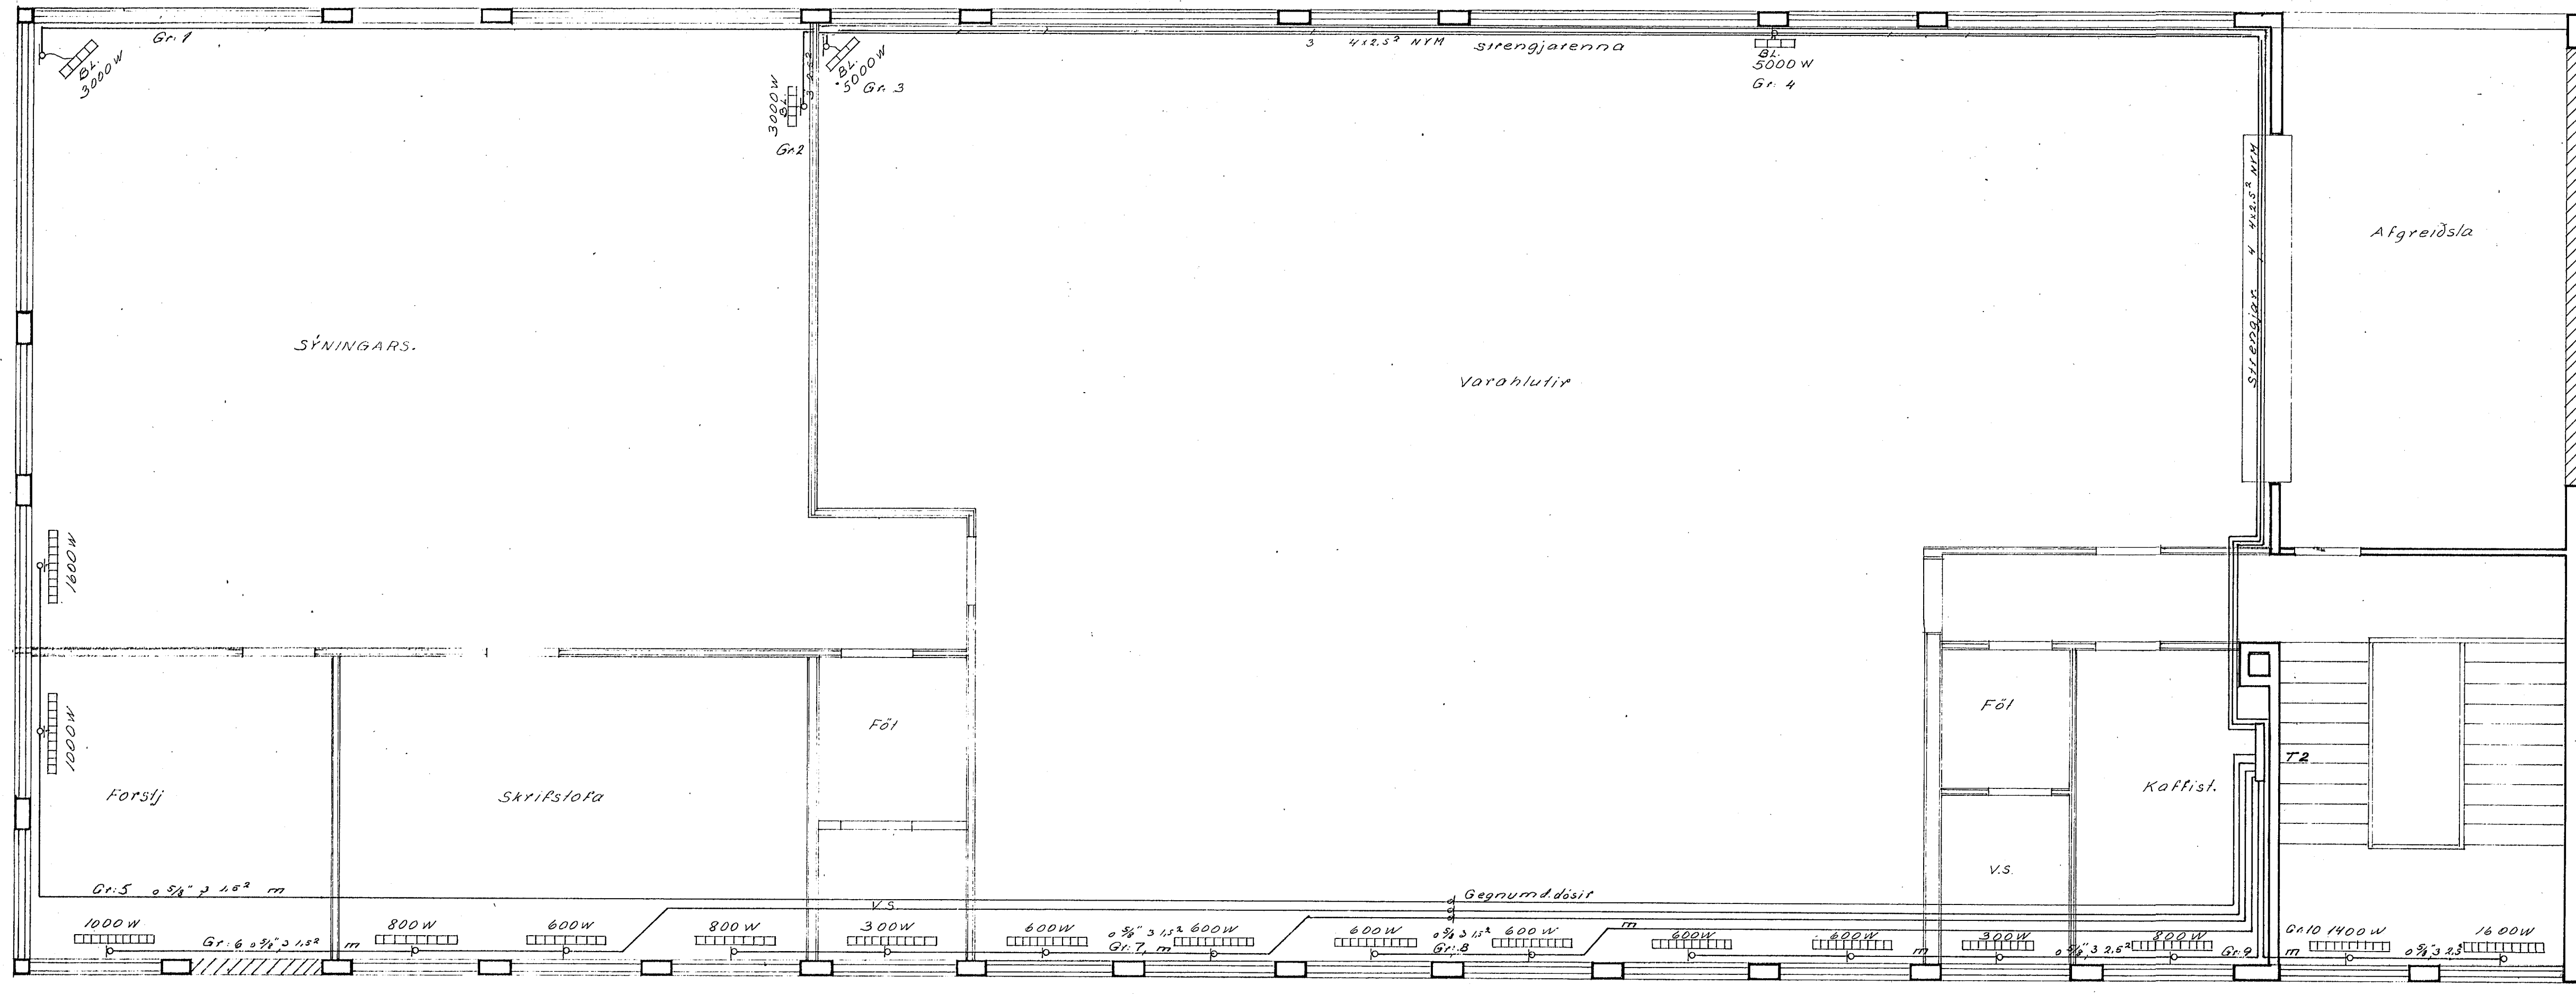

I HÆÐ

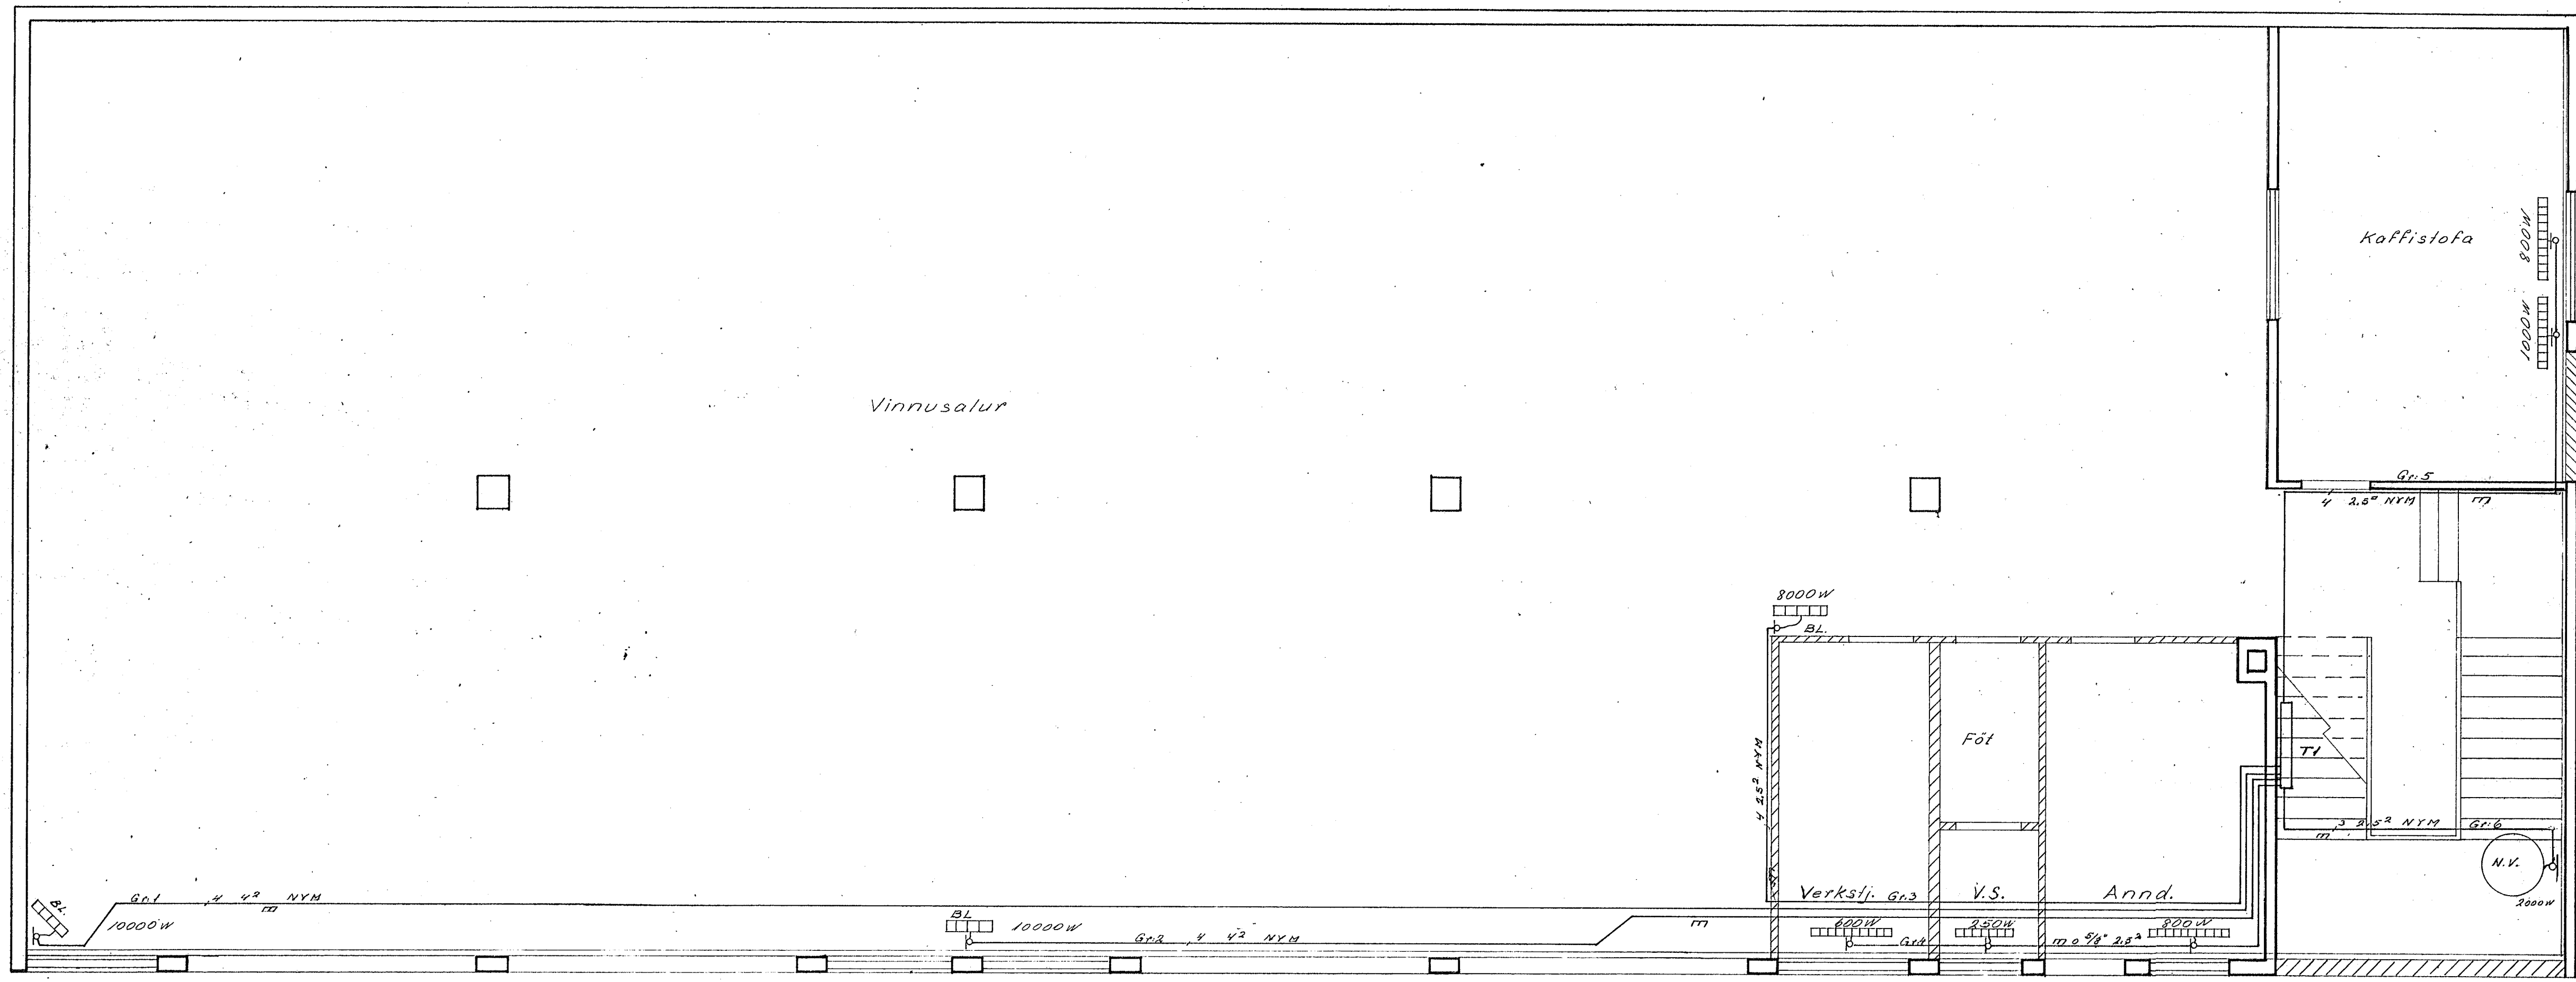

JARDHÆÐ

Breytingar	TEIKNISTOFAN ARNARHRAUNI 36 SÍMI 52136	H.R.G. T.S.V.B.S.
Nr. Dags. Namn	DALSHRAUN NR: II	M. 1-50
	RAFHITALÖGN	Nr. Bl. af
		Dags. Okt. 1972

10 pps
 3/8/72