

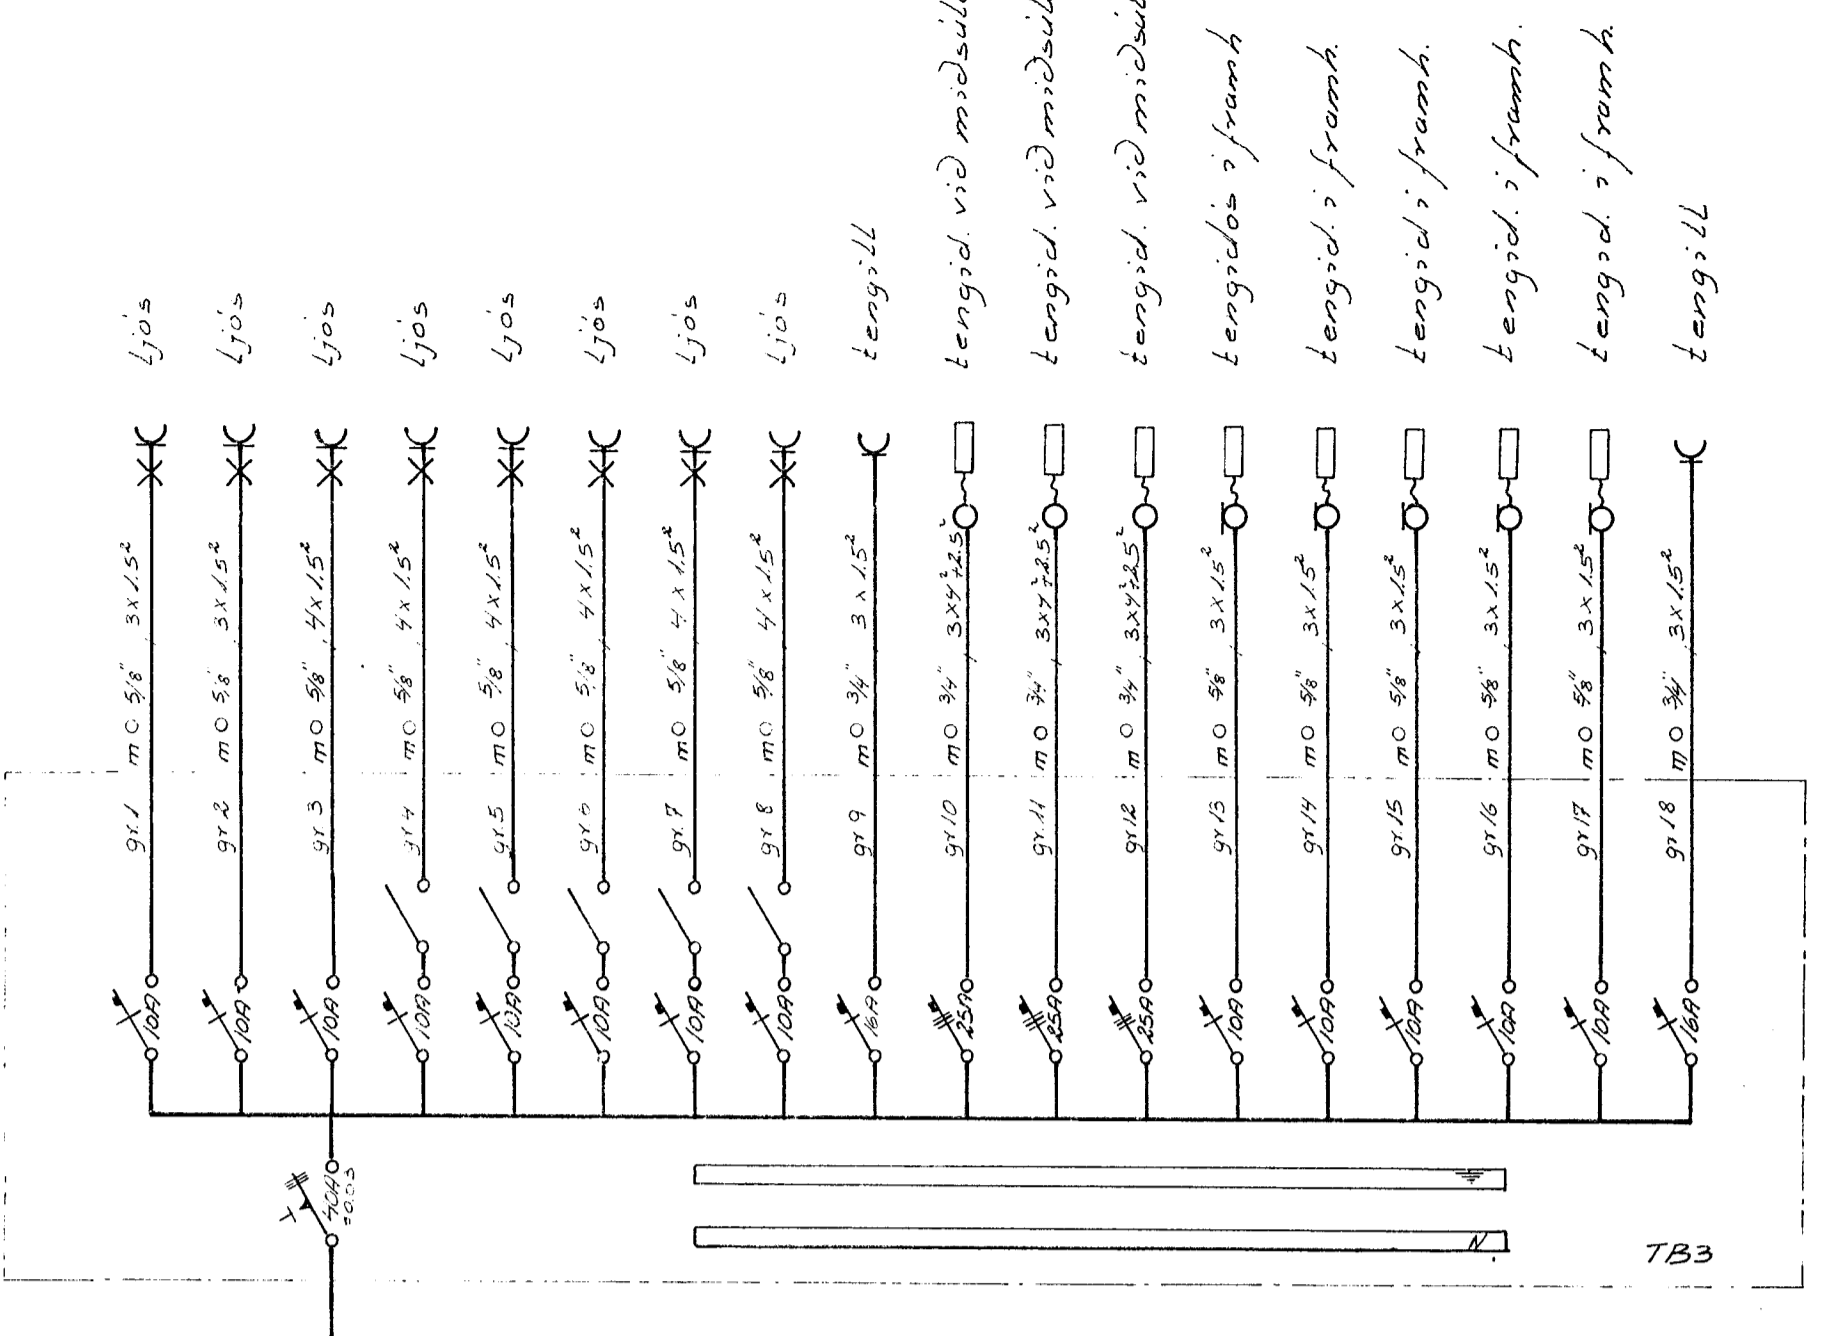
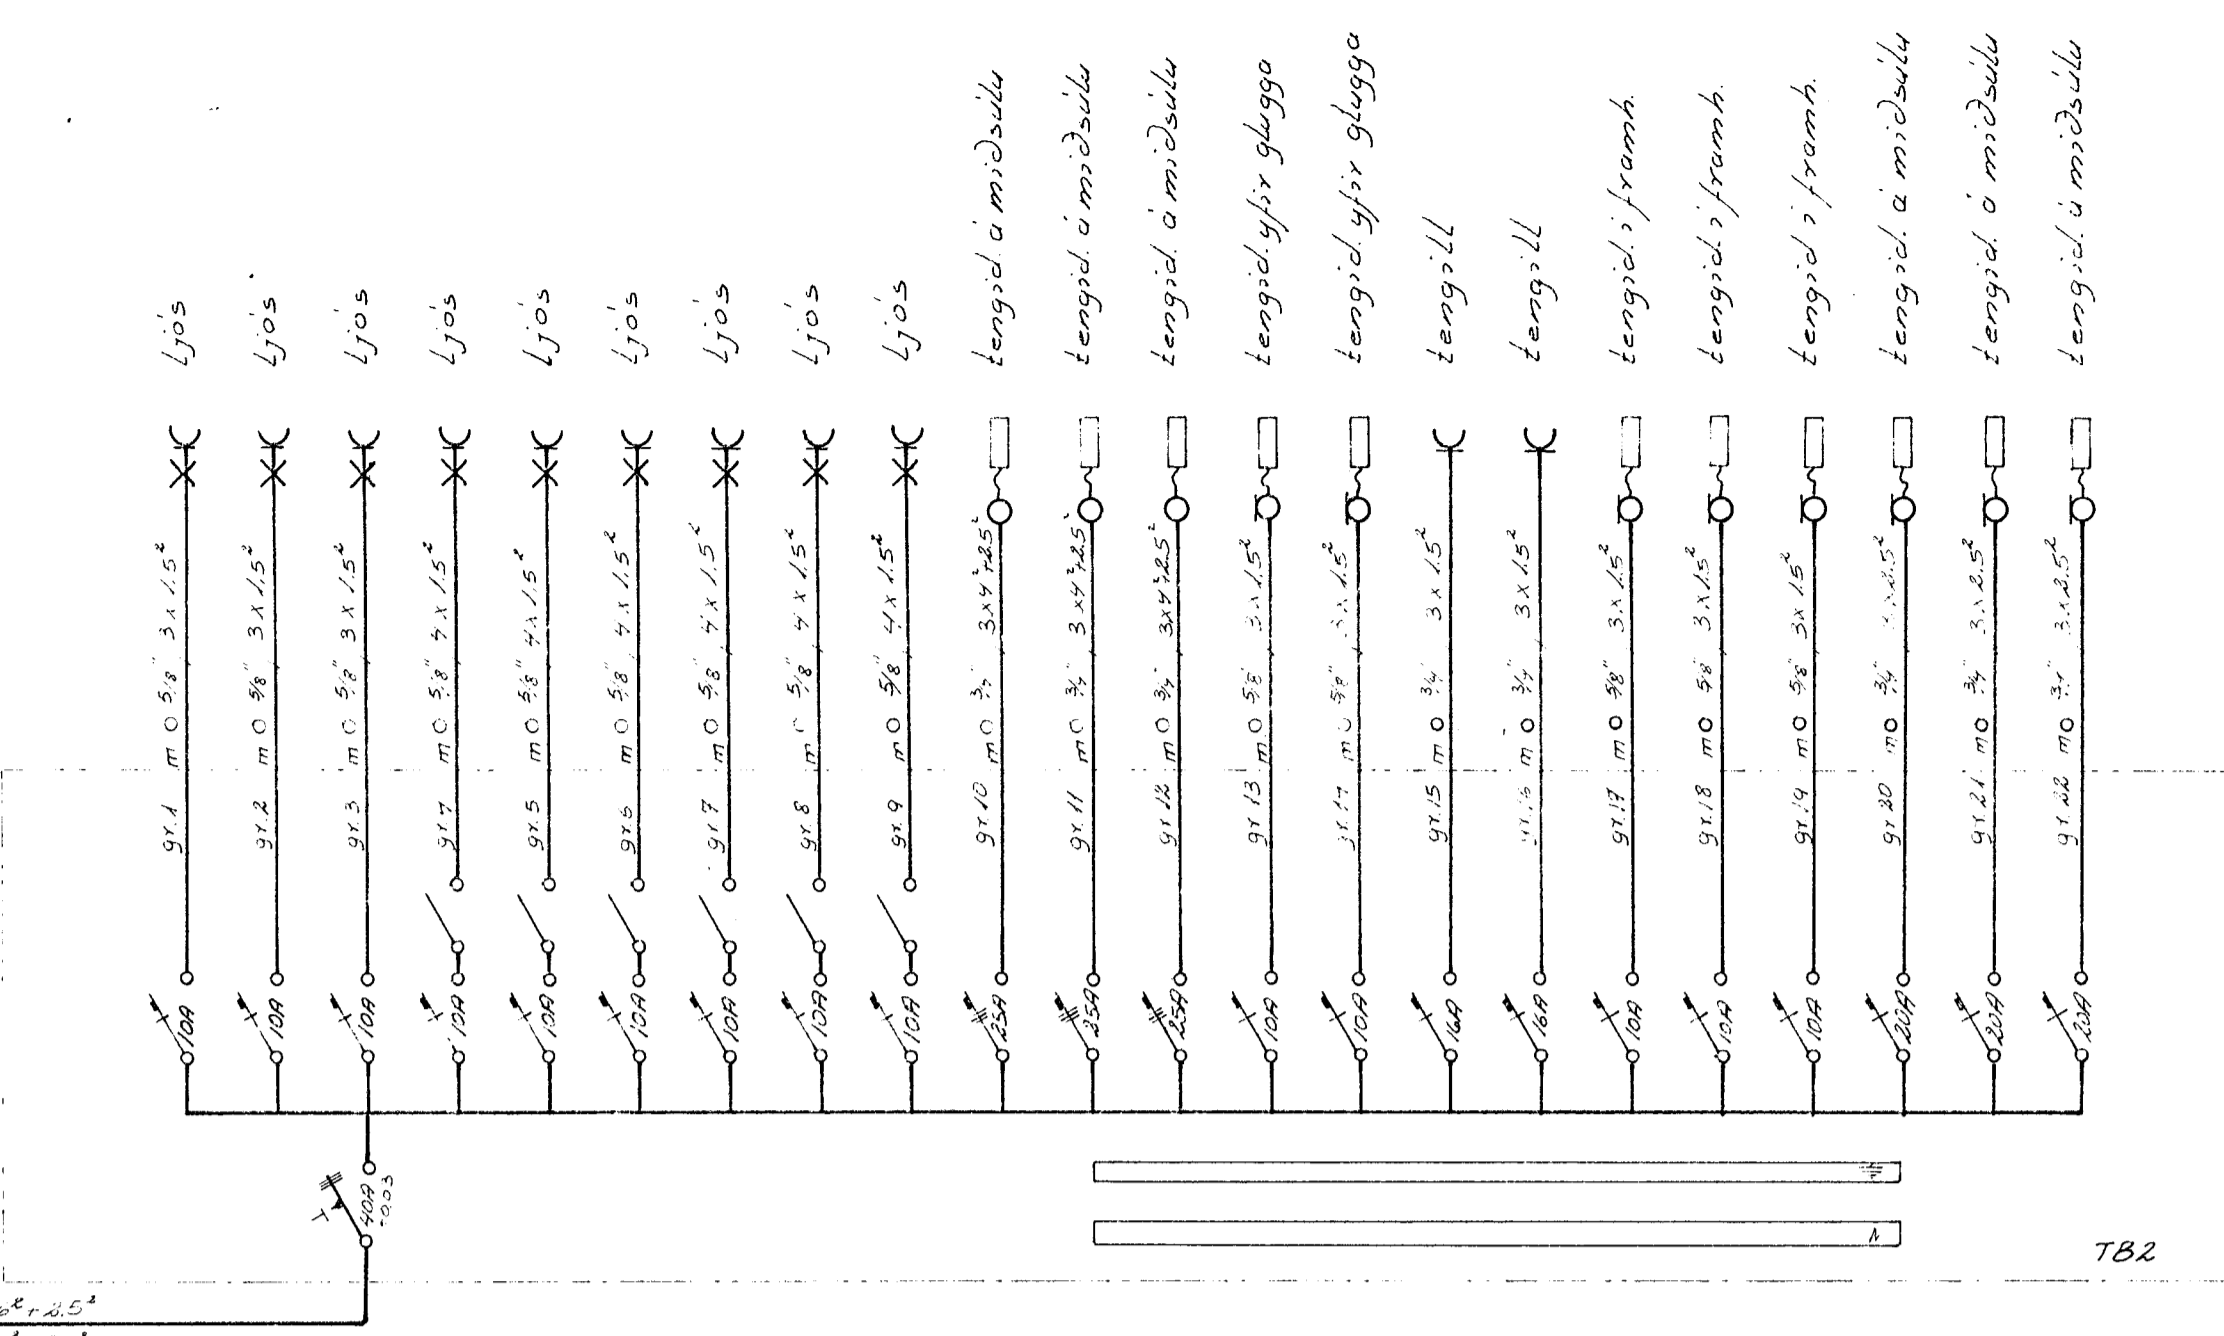
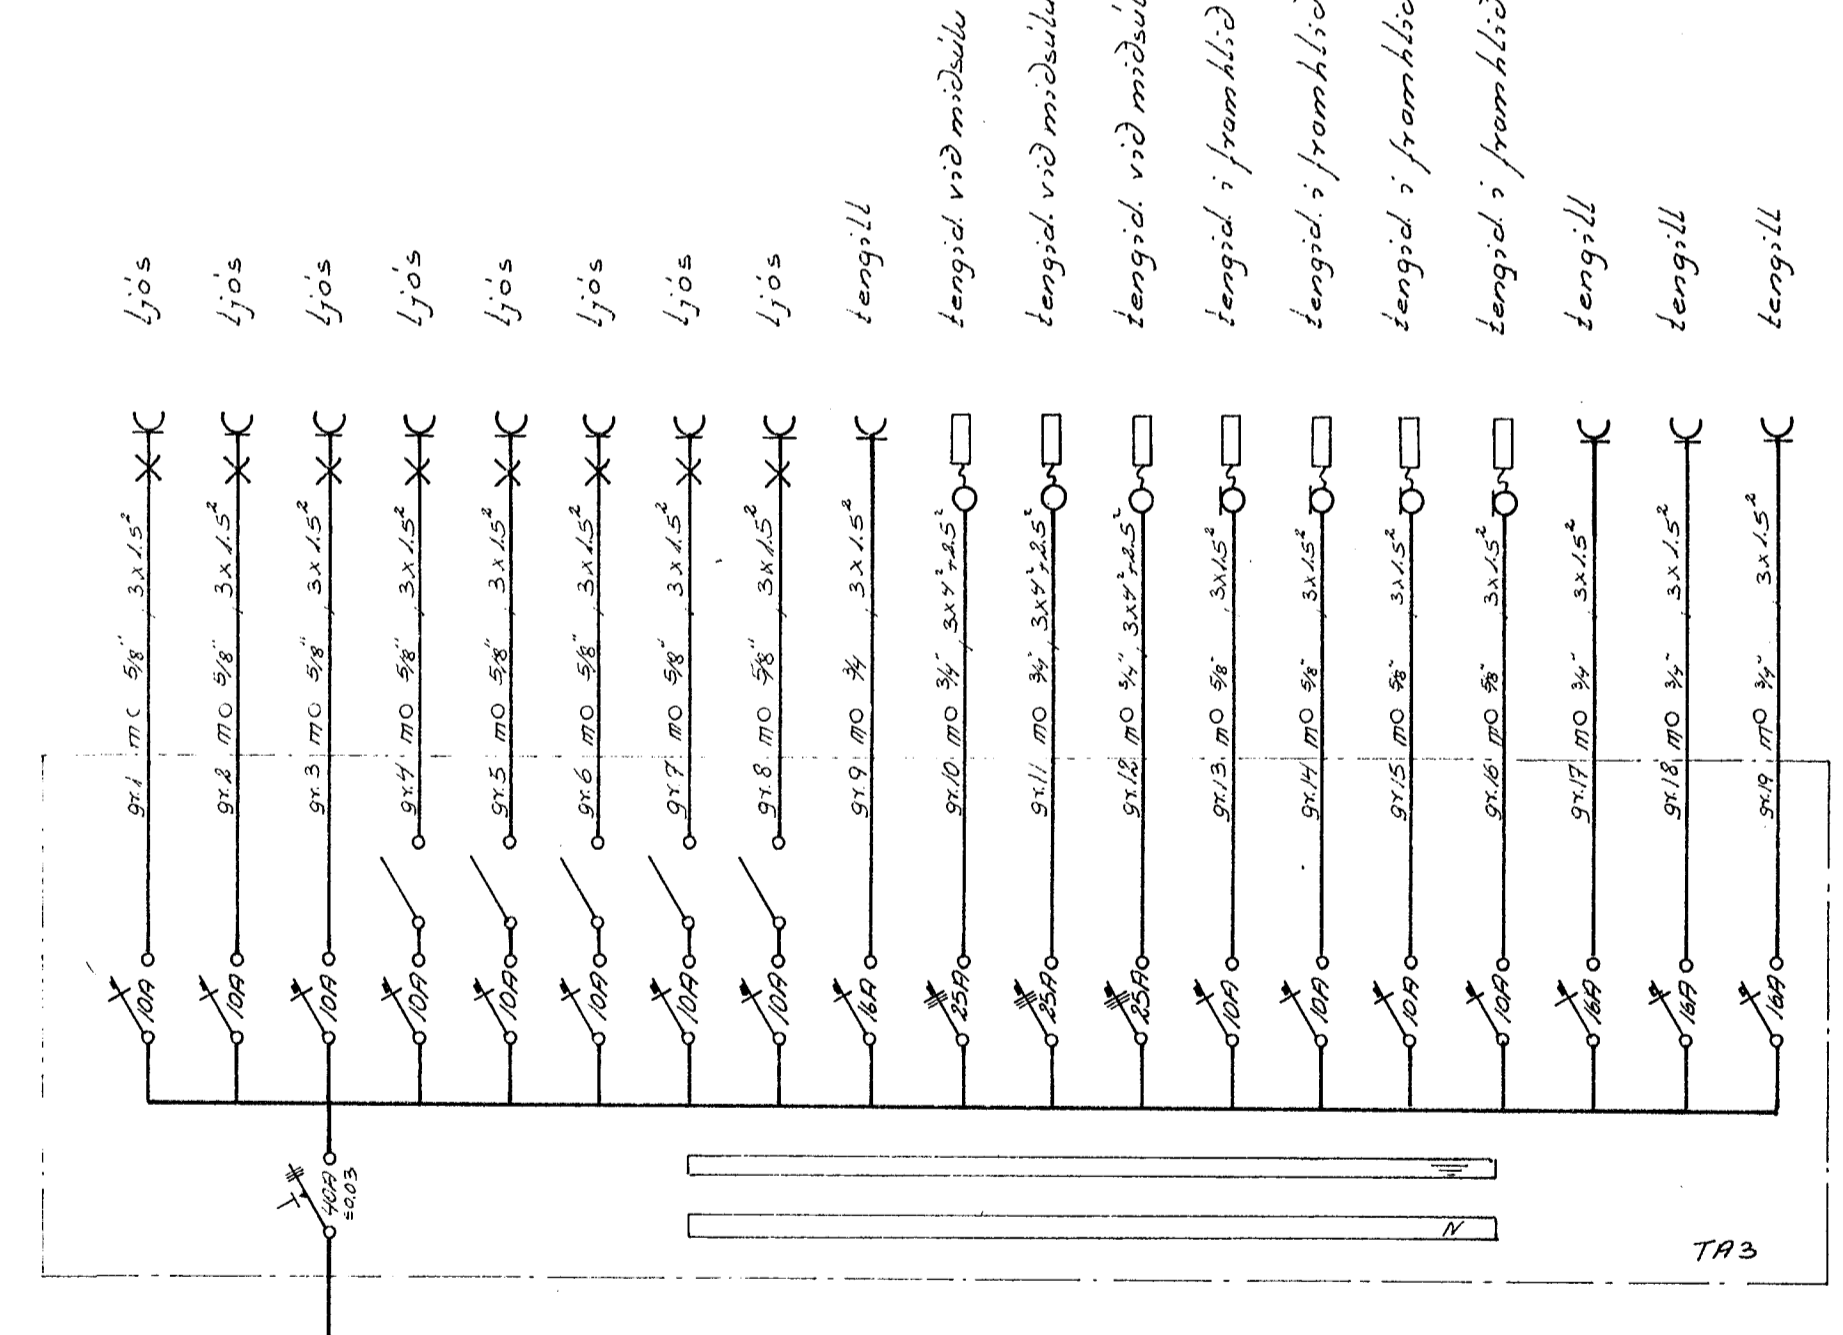


jörðsamband tengill innthaki rafns og jörnalegn í söhli

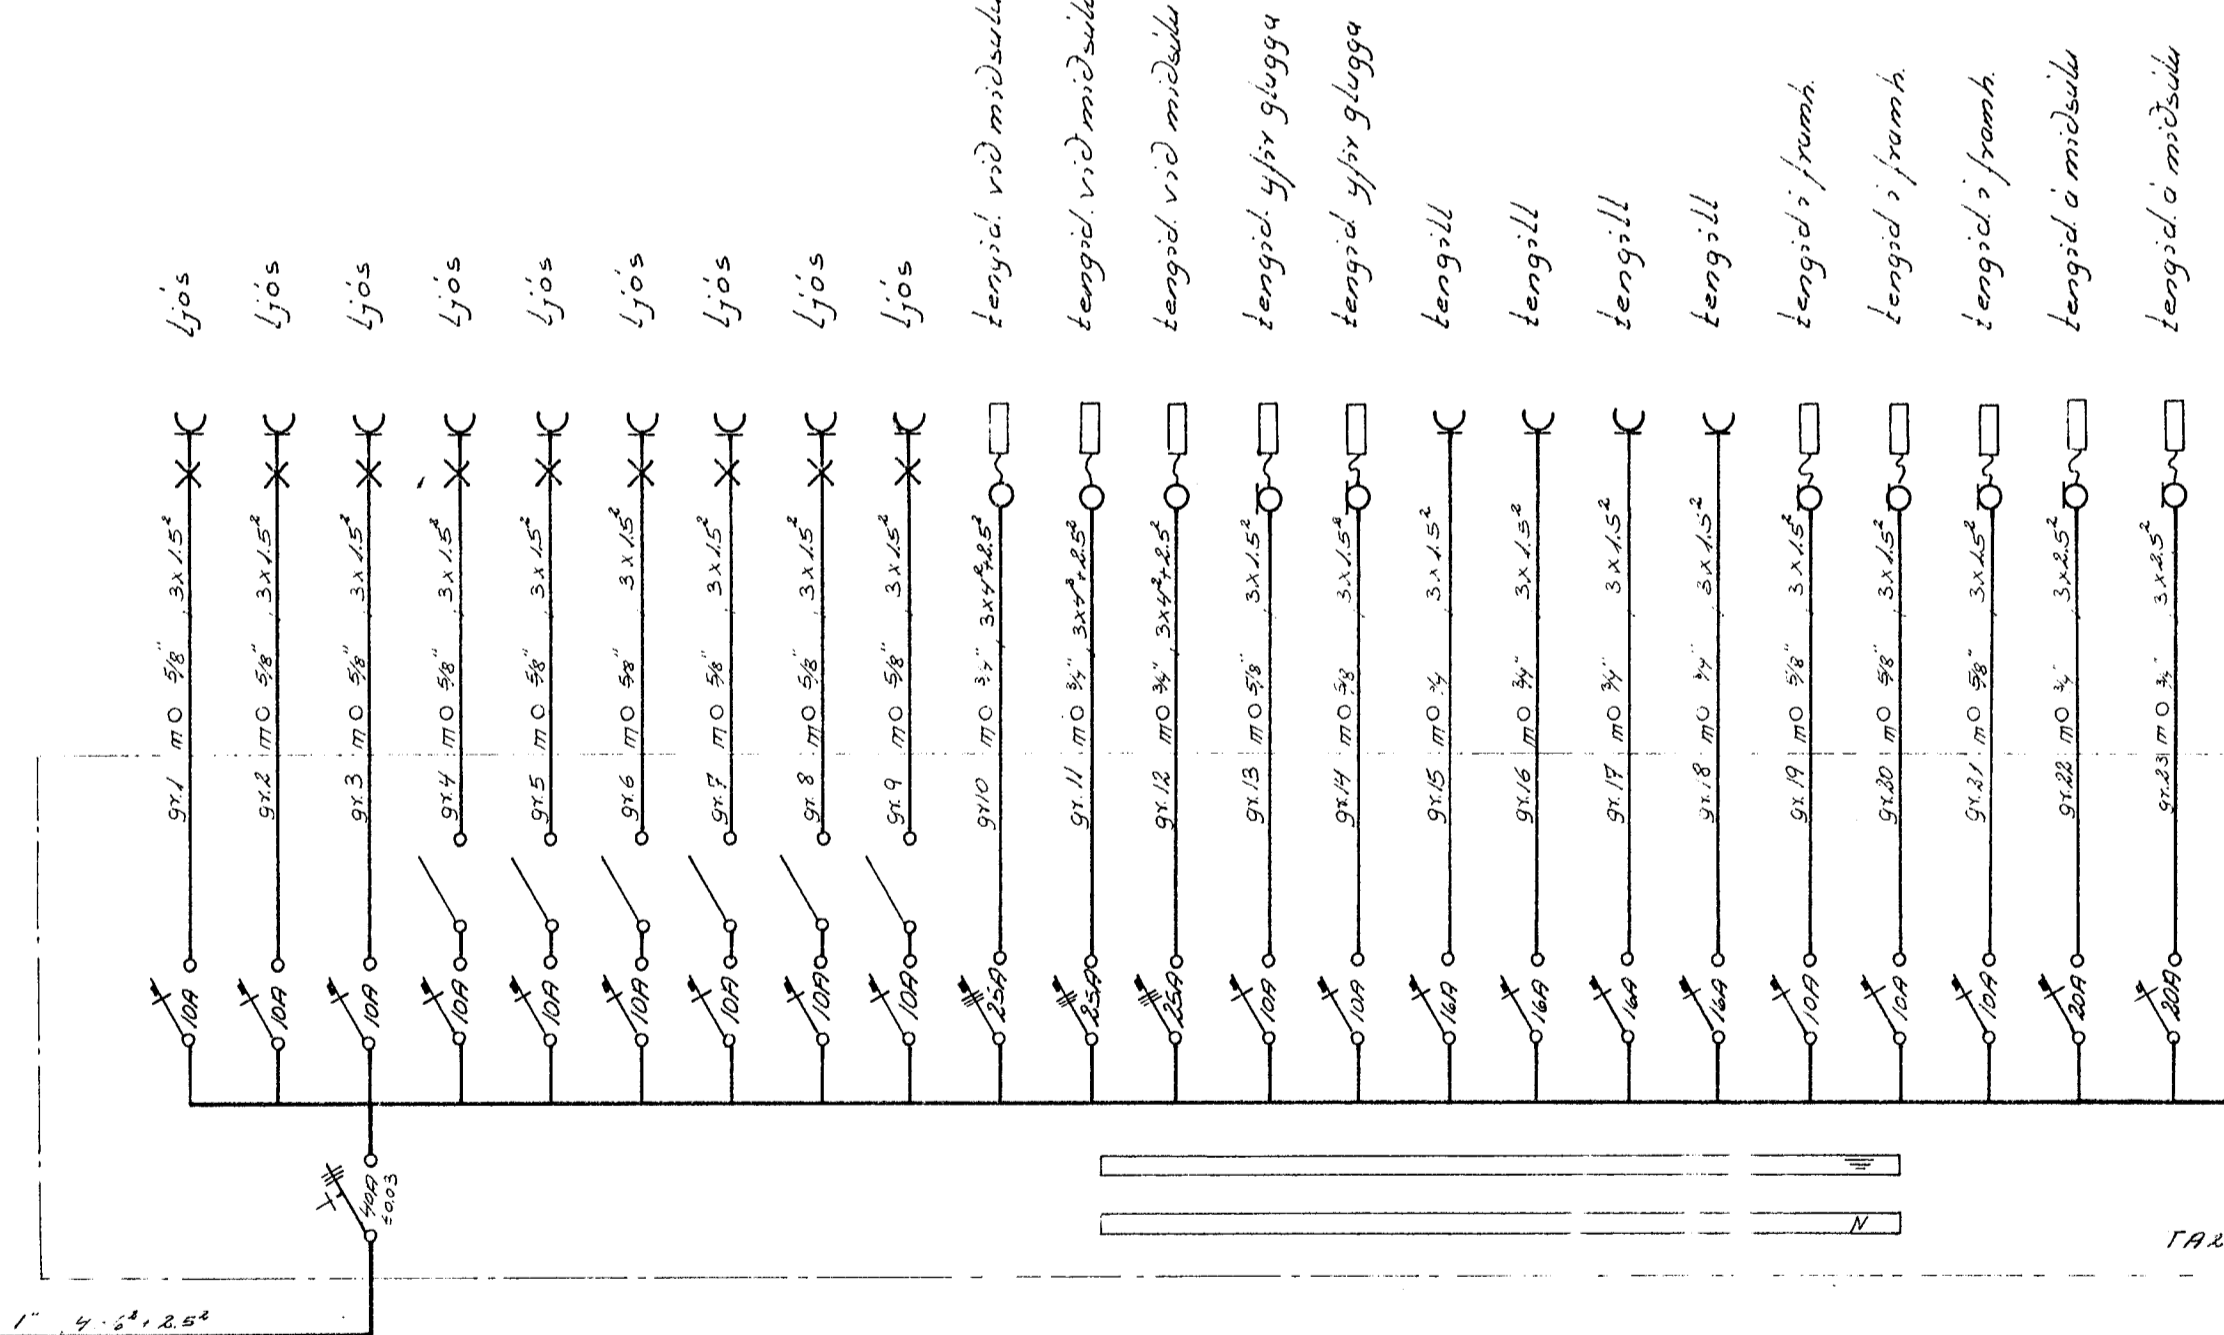

einlínuneynd 4 hugar, ex eins og einlínuneynd 3 hugar

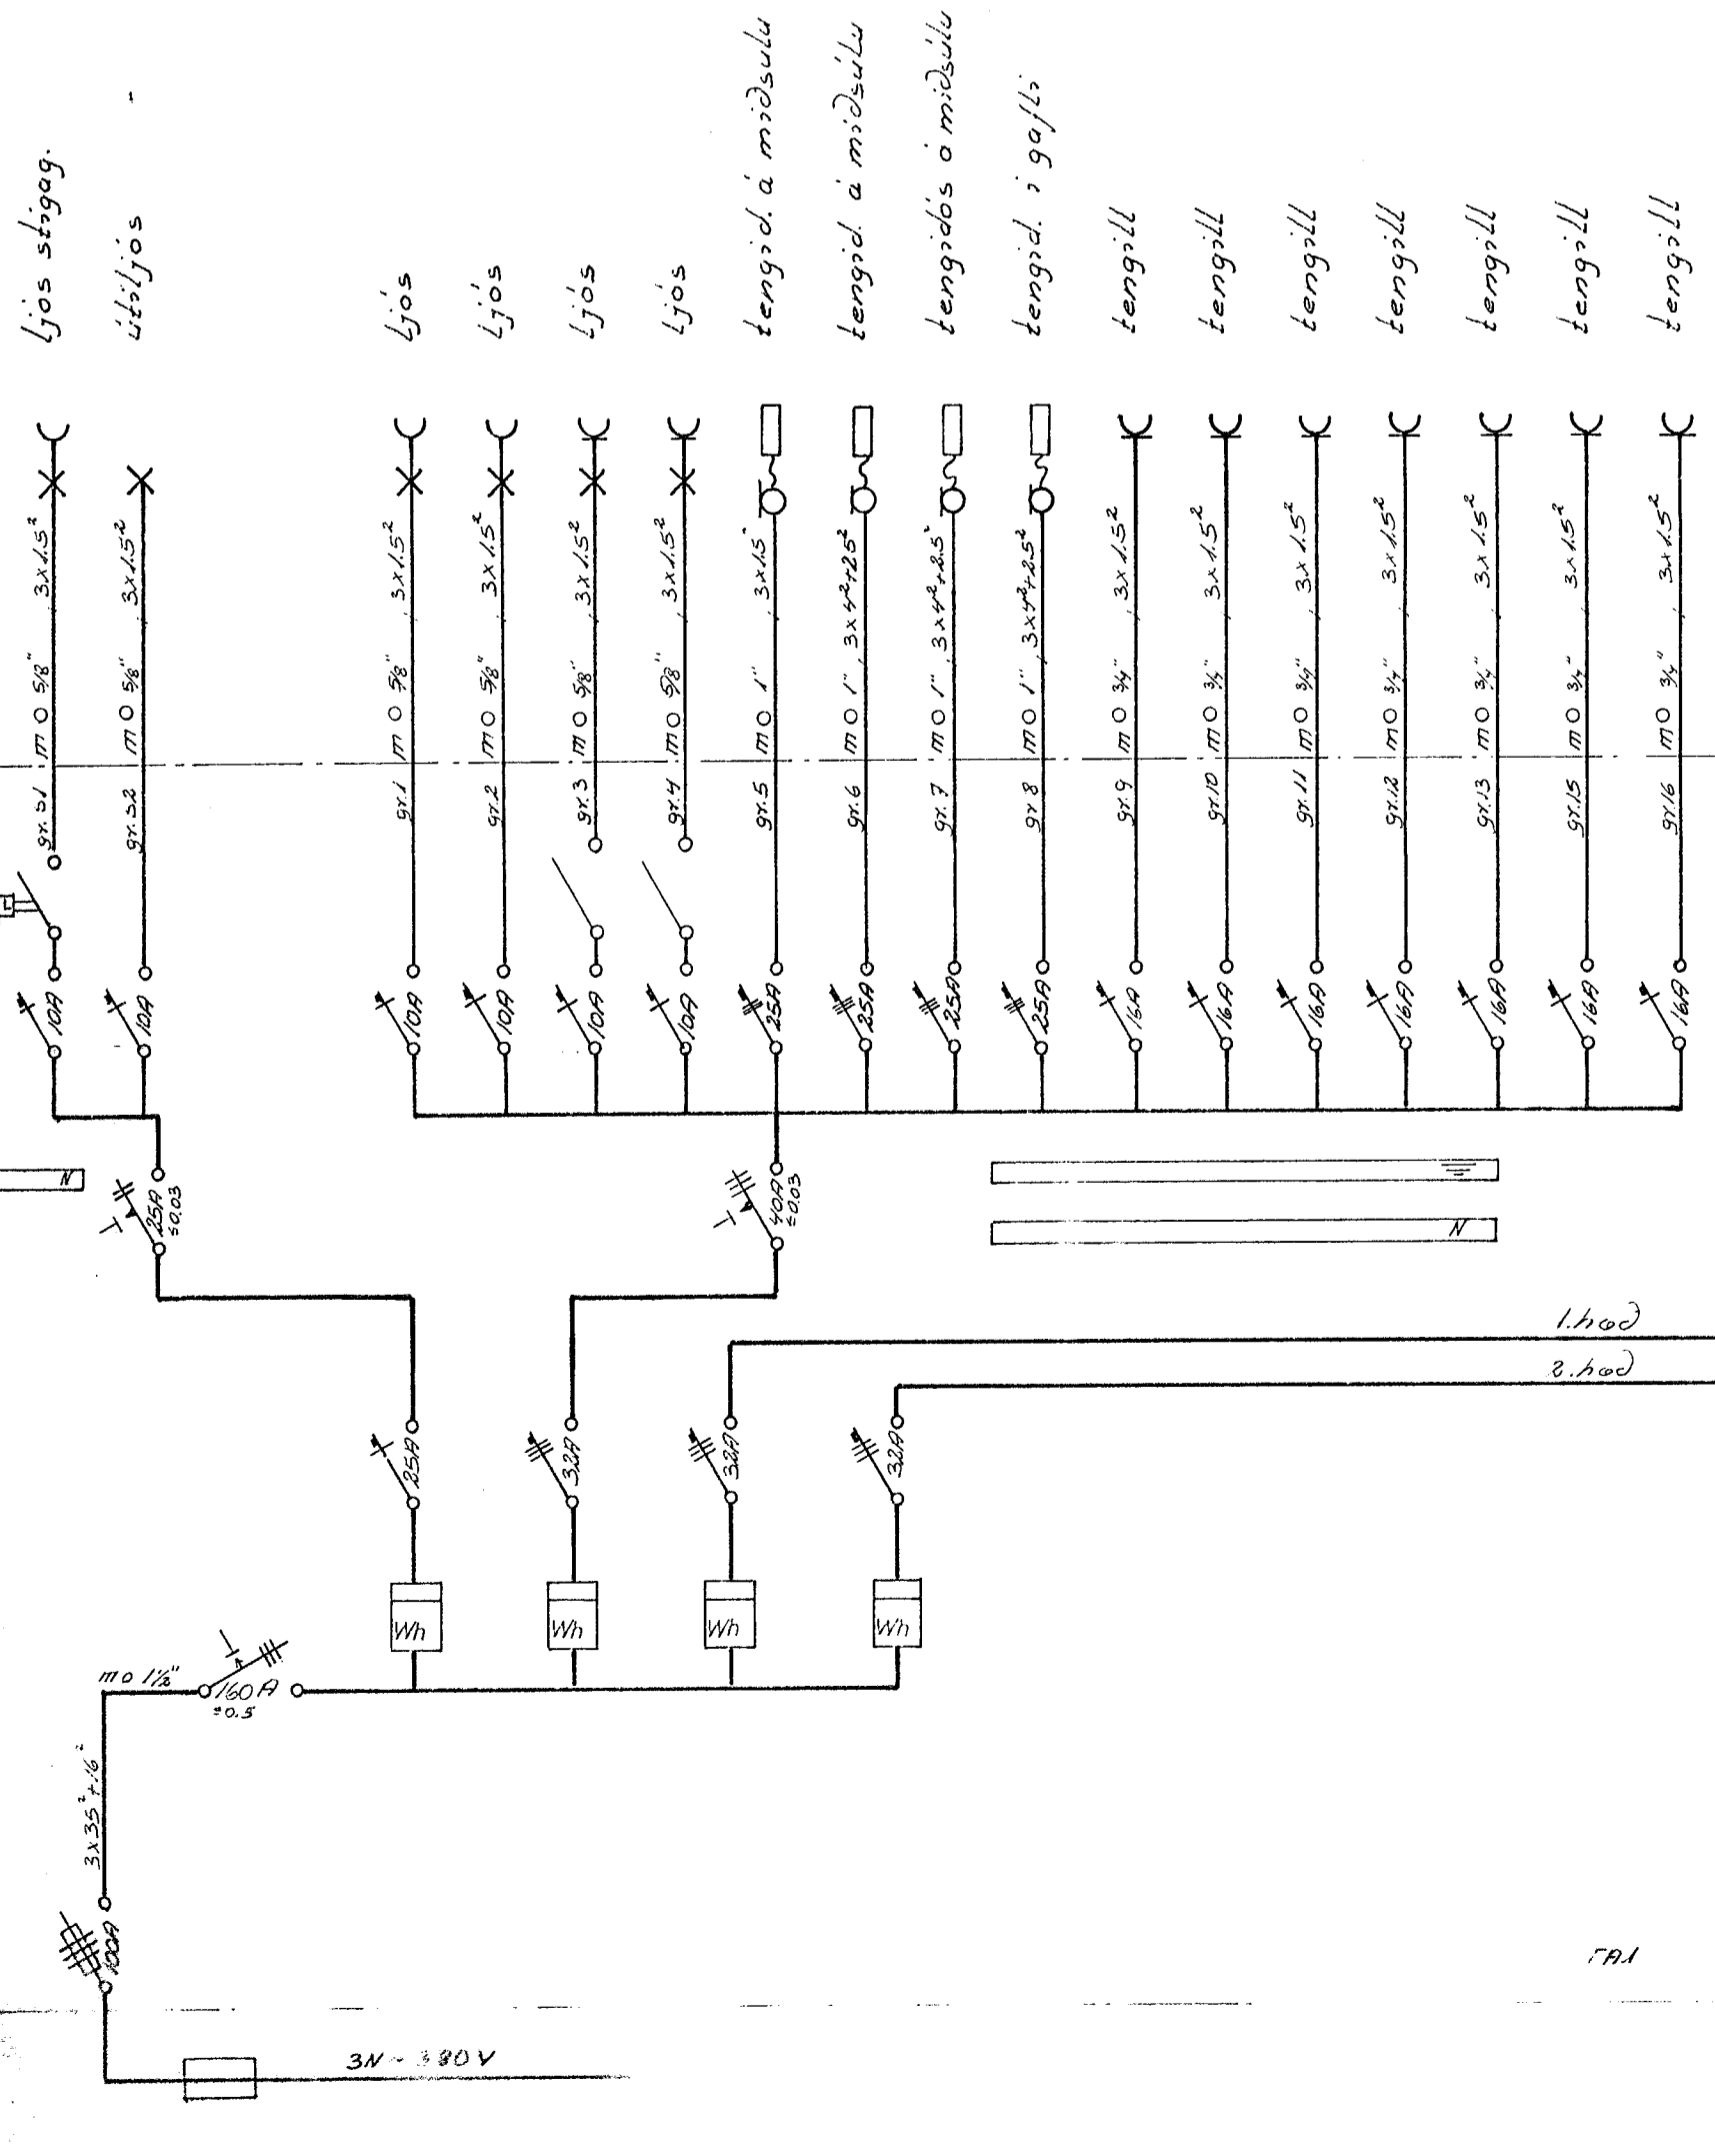

REYKJAVIKURVEGUR 60		Verk 74008	no 6/6
raflagn		mm	
einlínuneynd		ljós	sum 74
Eðm 621 Jónsson			