



Inntök samþykkt 29.6.2002.
f.h. HITAVEITU SUBURNESJA h.f.
Björg Dagsbjarb.

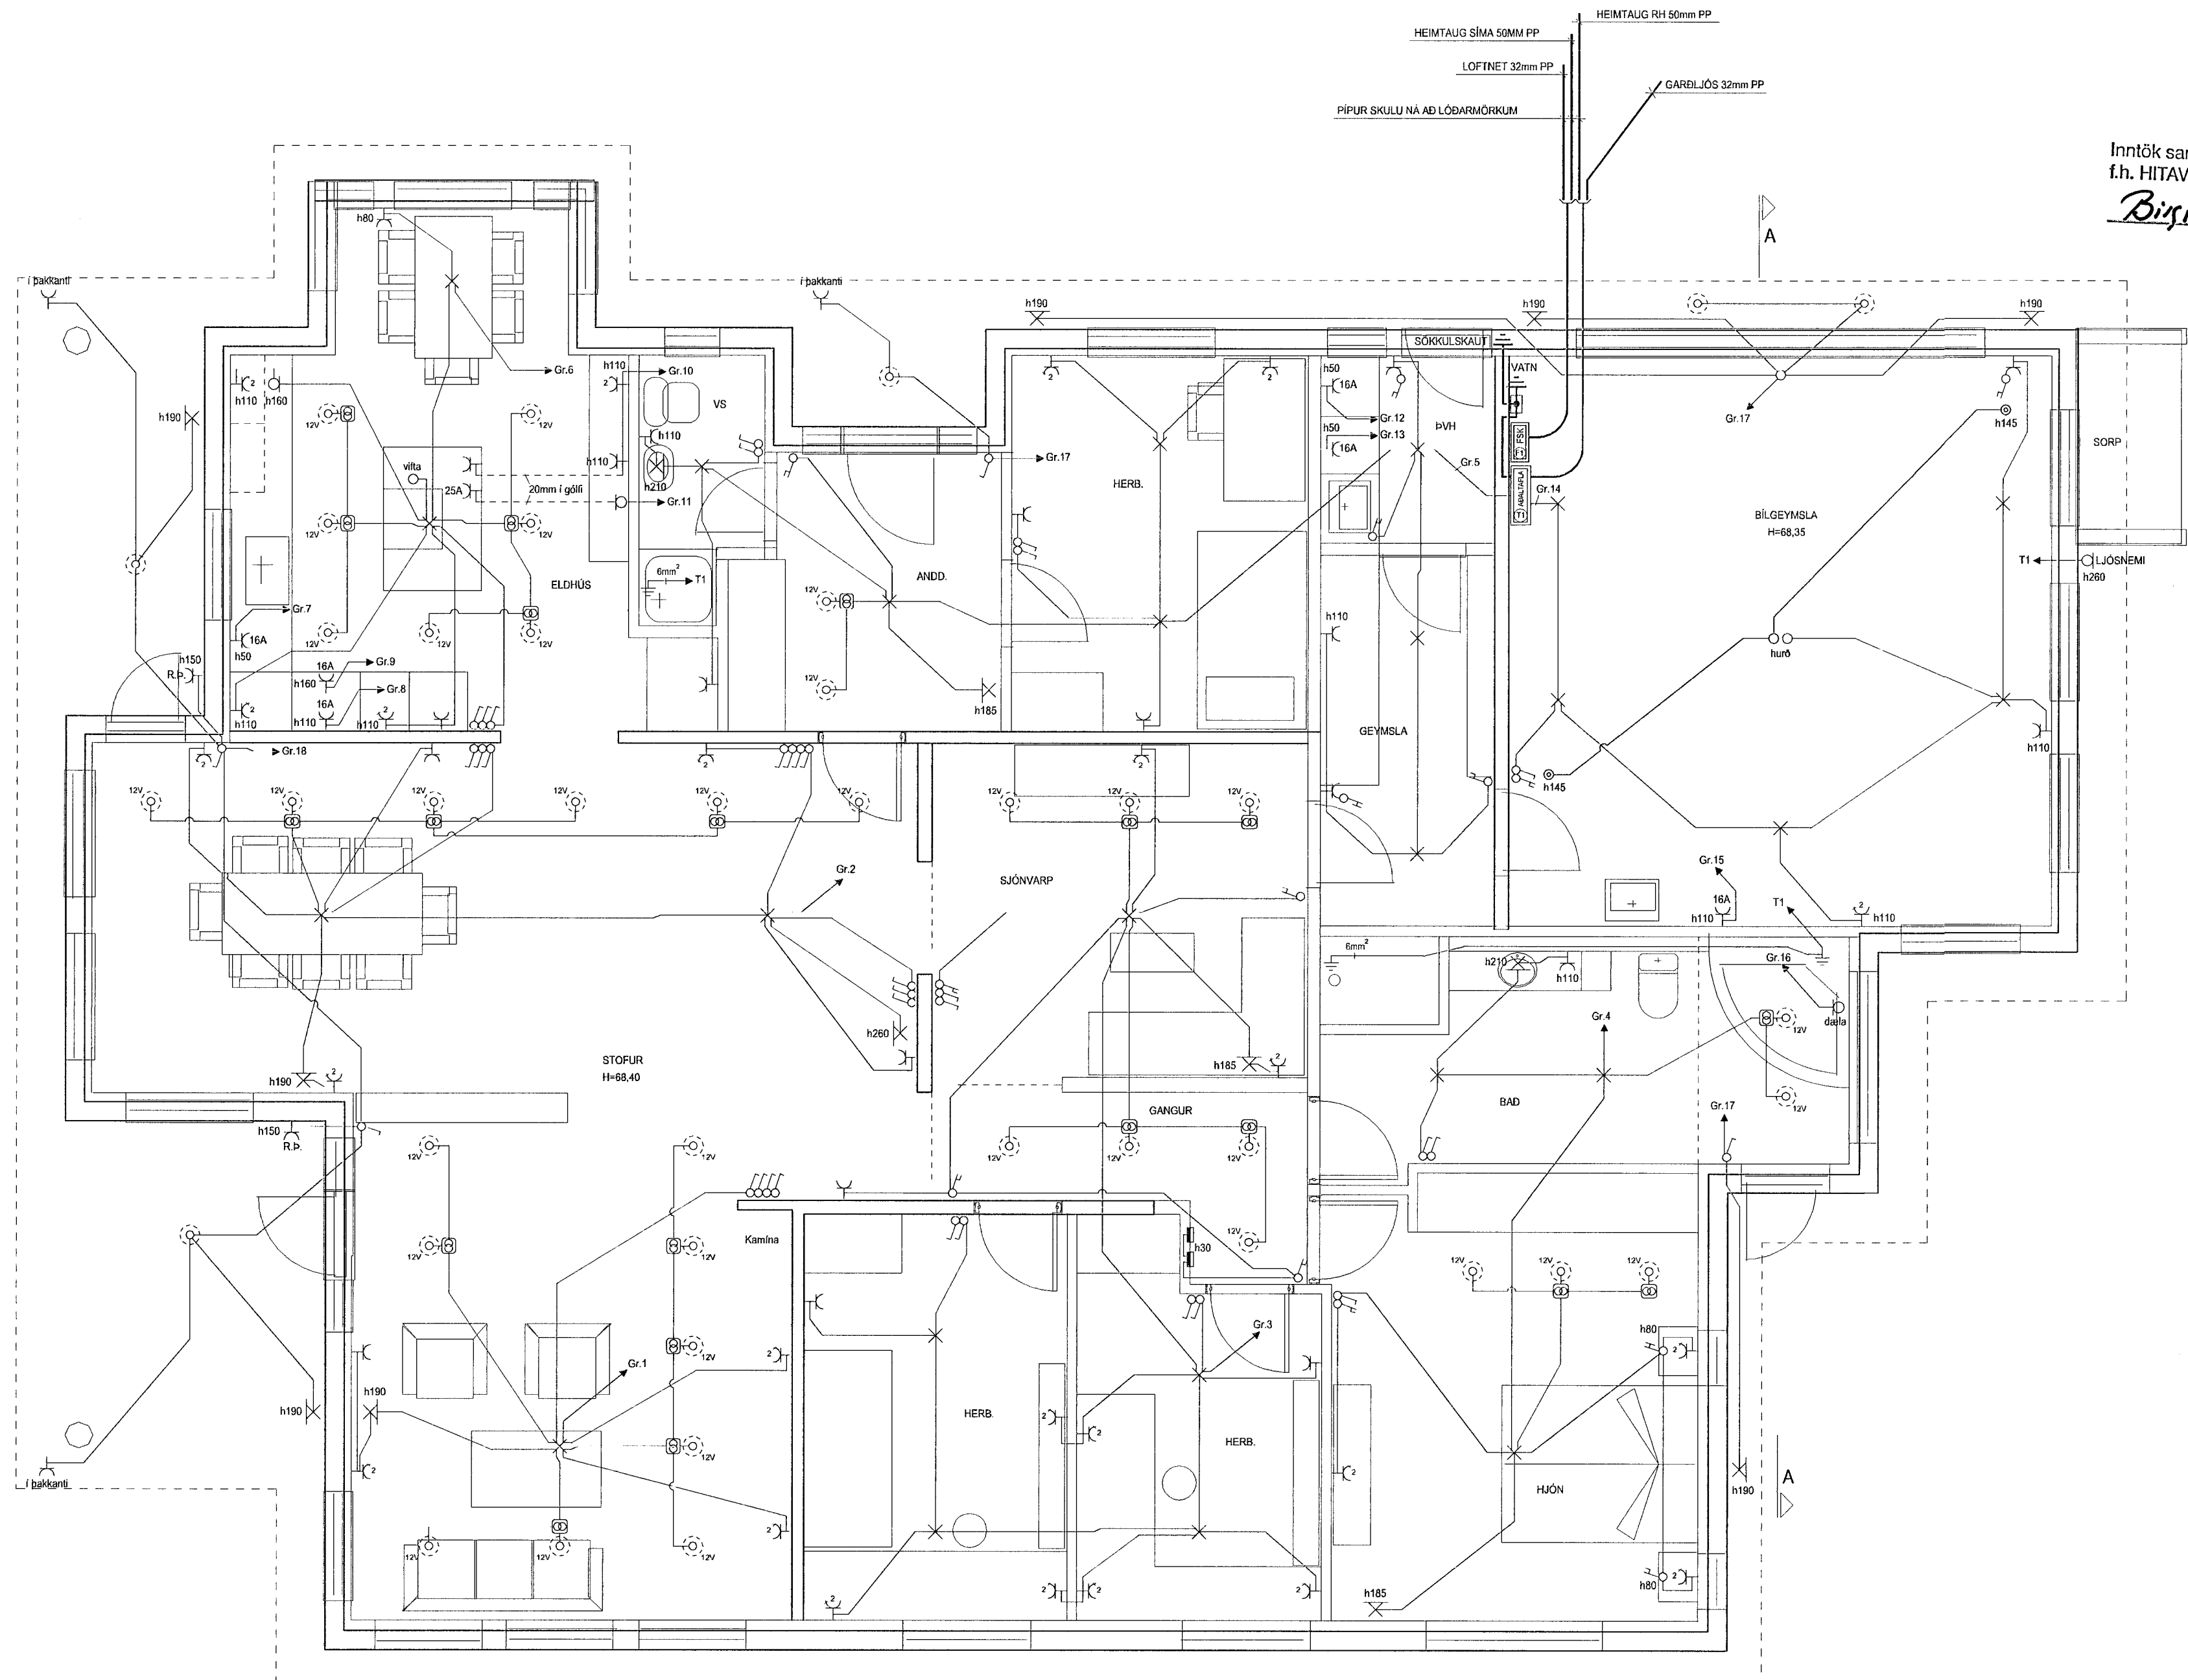

4325

HELGI KR. EIRIKSSON RAFLAGNAHÖNNUN

Helgi Kr. Eiríksson
 KT. 110156-2789

SKIPHOLT 37, 108 REYKJAVÍK S:568-9388
 E-MAIL: TEIKN@LUMEX.IS

DAGS.	30.04.2002	SÍÐA NR.	1 AF 3
TEIKN. NR.	AR-01	TÖLVUHEITI	GRERLUAS70
VERKHLUTI	GRUNNMYND 1. HÆÐ	BREYTING A	
MKV.	1:50	BREYTING B	

HANNAD	HKE	VERKEFNI	ERLUÁS 70
TEIKNAD	PHS	RAFLÖGN	RAFLÖGN
YFIRFARID	HKE		