




GREINATAFLA T2

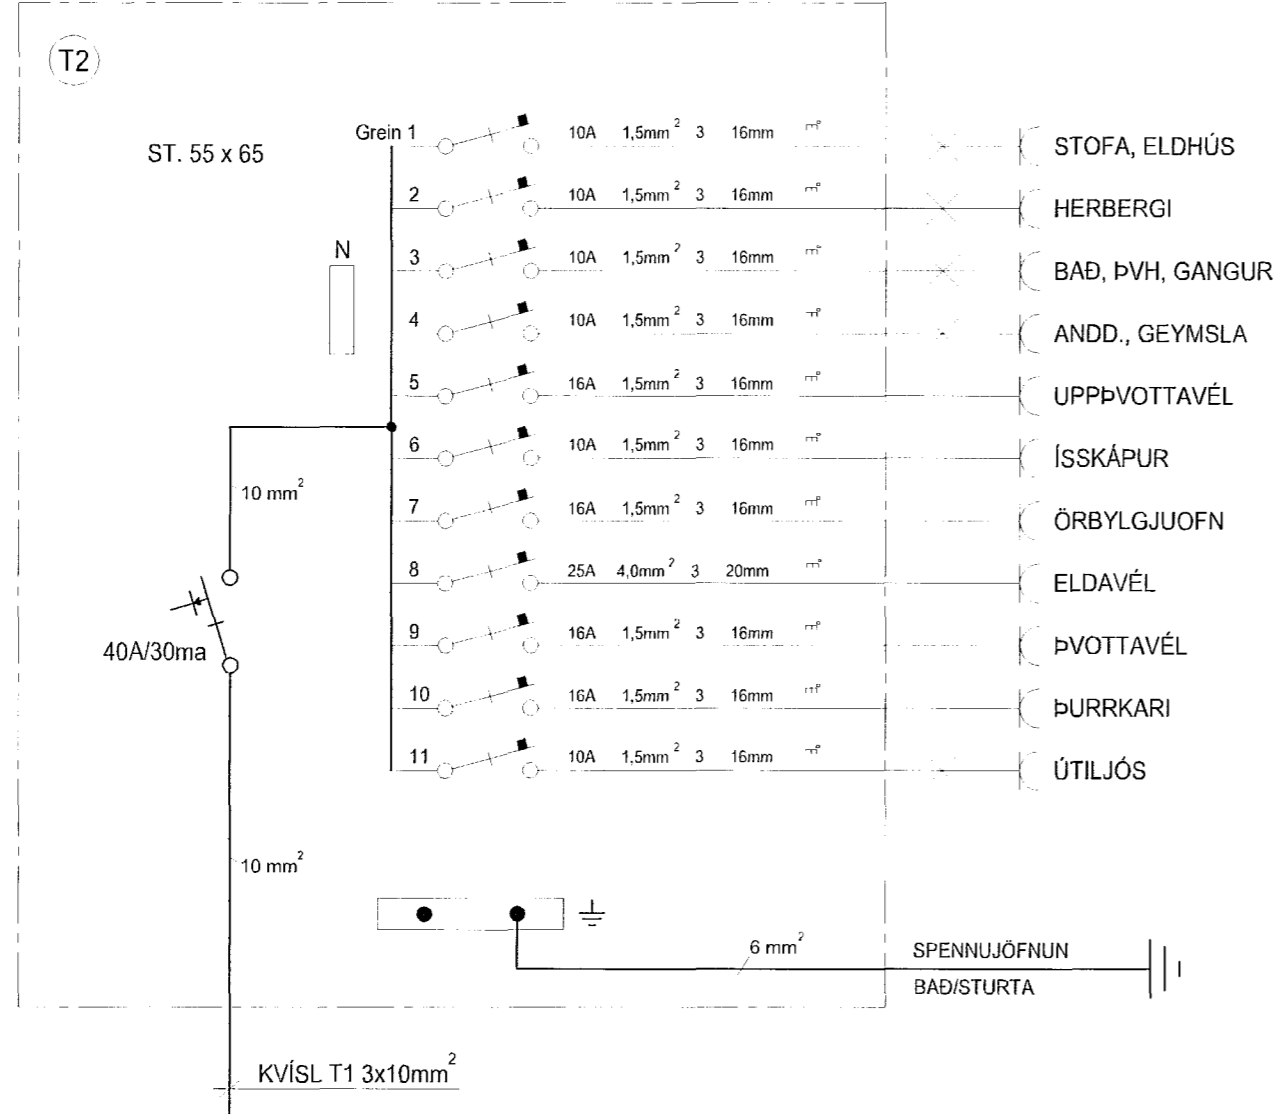



GREINATAFLA T4

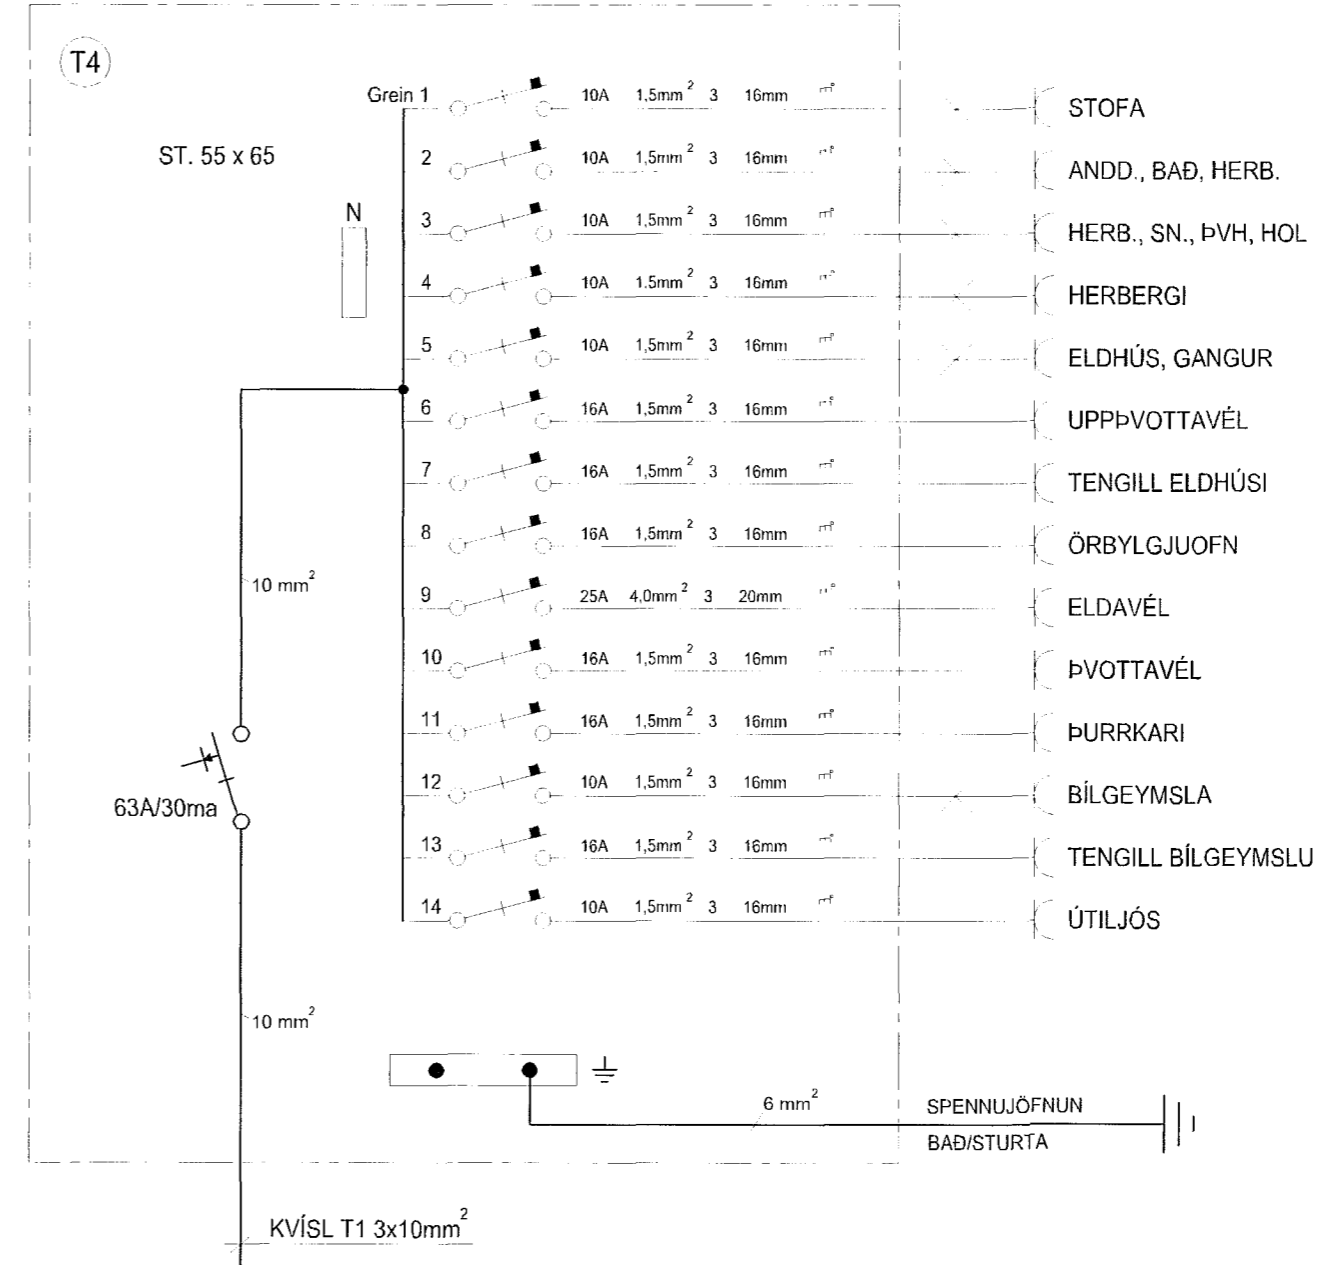

ADALTAFLA

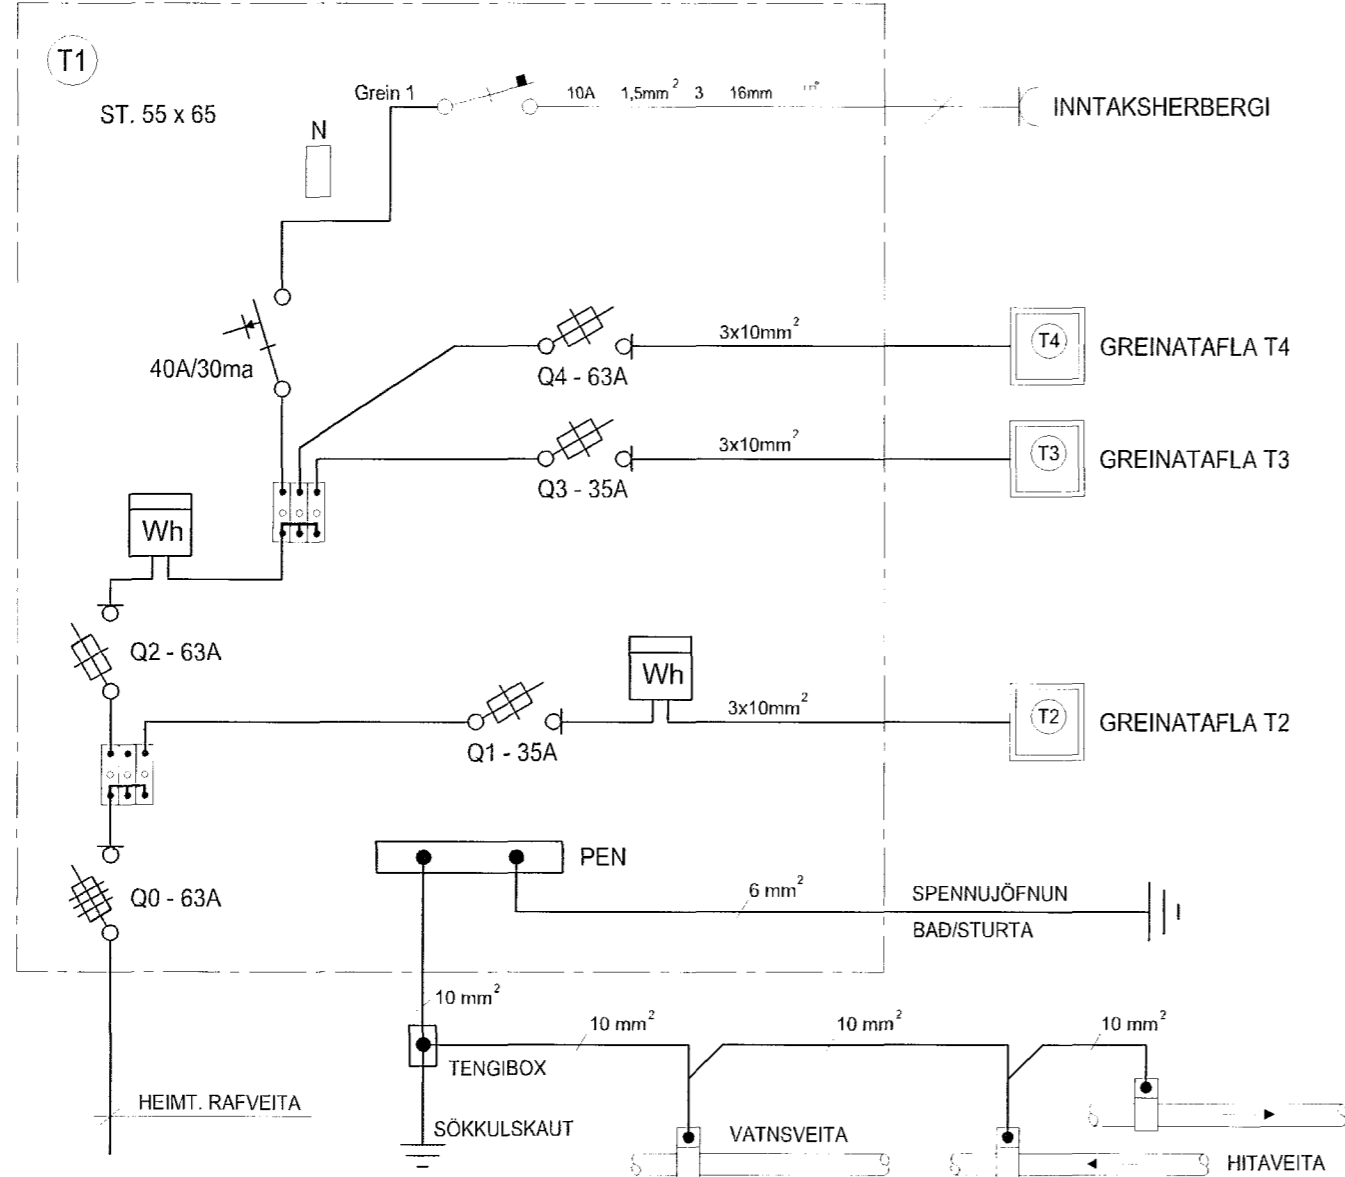

GREINATAFLA T3

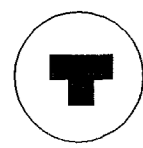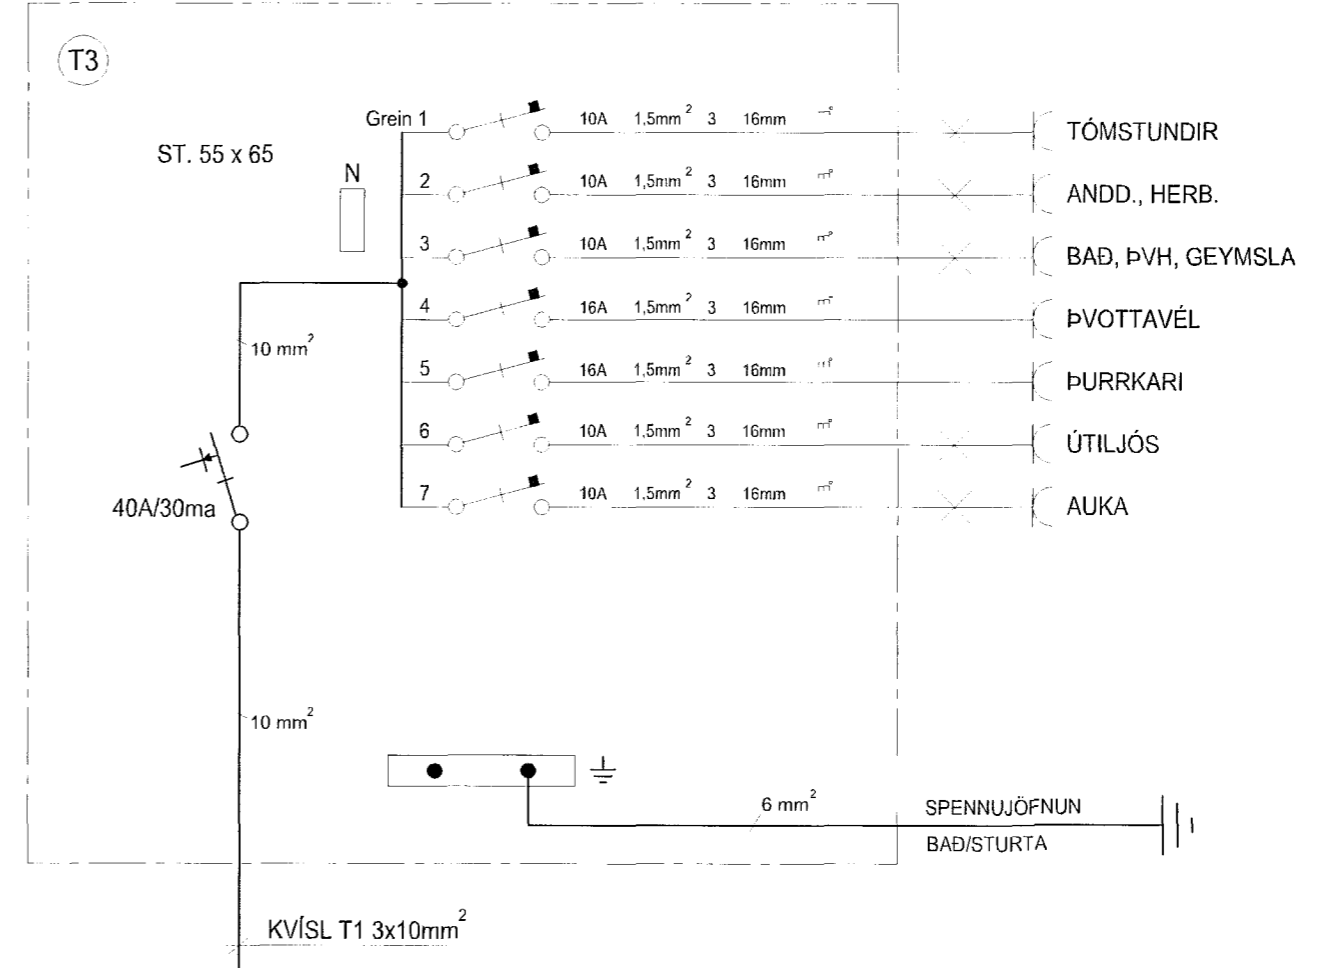

HELGI KR. EIRÍKSSON RAFLAGNAHÖNNUN

Helgi Kr. Eiríksson

KT. 110156-2789

SKIPHOLT 37, 108 REYKJAVÍK S:568-8388
E-MAIL: TEIKN@LUMEX.IS

DAGS.	12.12.2001
TEIKN. NR.	AR-06
VERKHLUTI	
MKV.	

SÍÐA NR.	6 AF 6
TÖLVUHEITI	GRSUDURHOLT13
BREYTING A	
BREYTING B	

HANNAD	HKE
TEIKNAD	PHS
YFIRFARID	HKE

VERKEFNI	SUDURHOLT 13, HAFNARFIRDI
RAFLÖGN	EINLÍNUMYNDIR