


GRUNNMYND 1.HÆÐAR

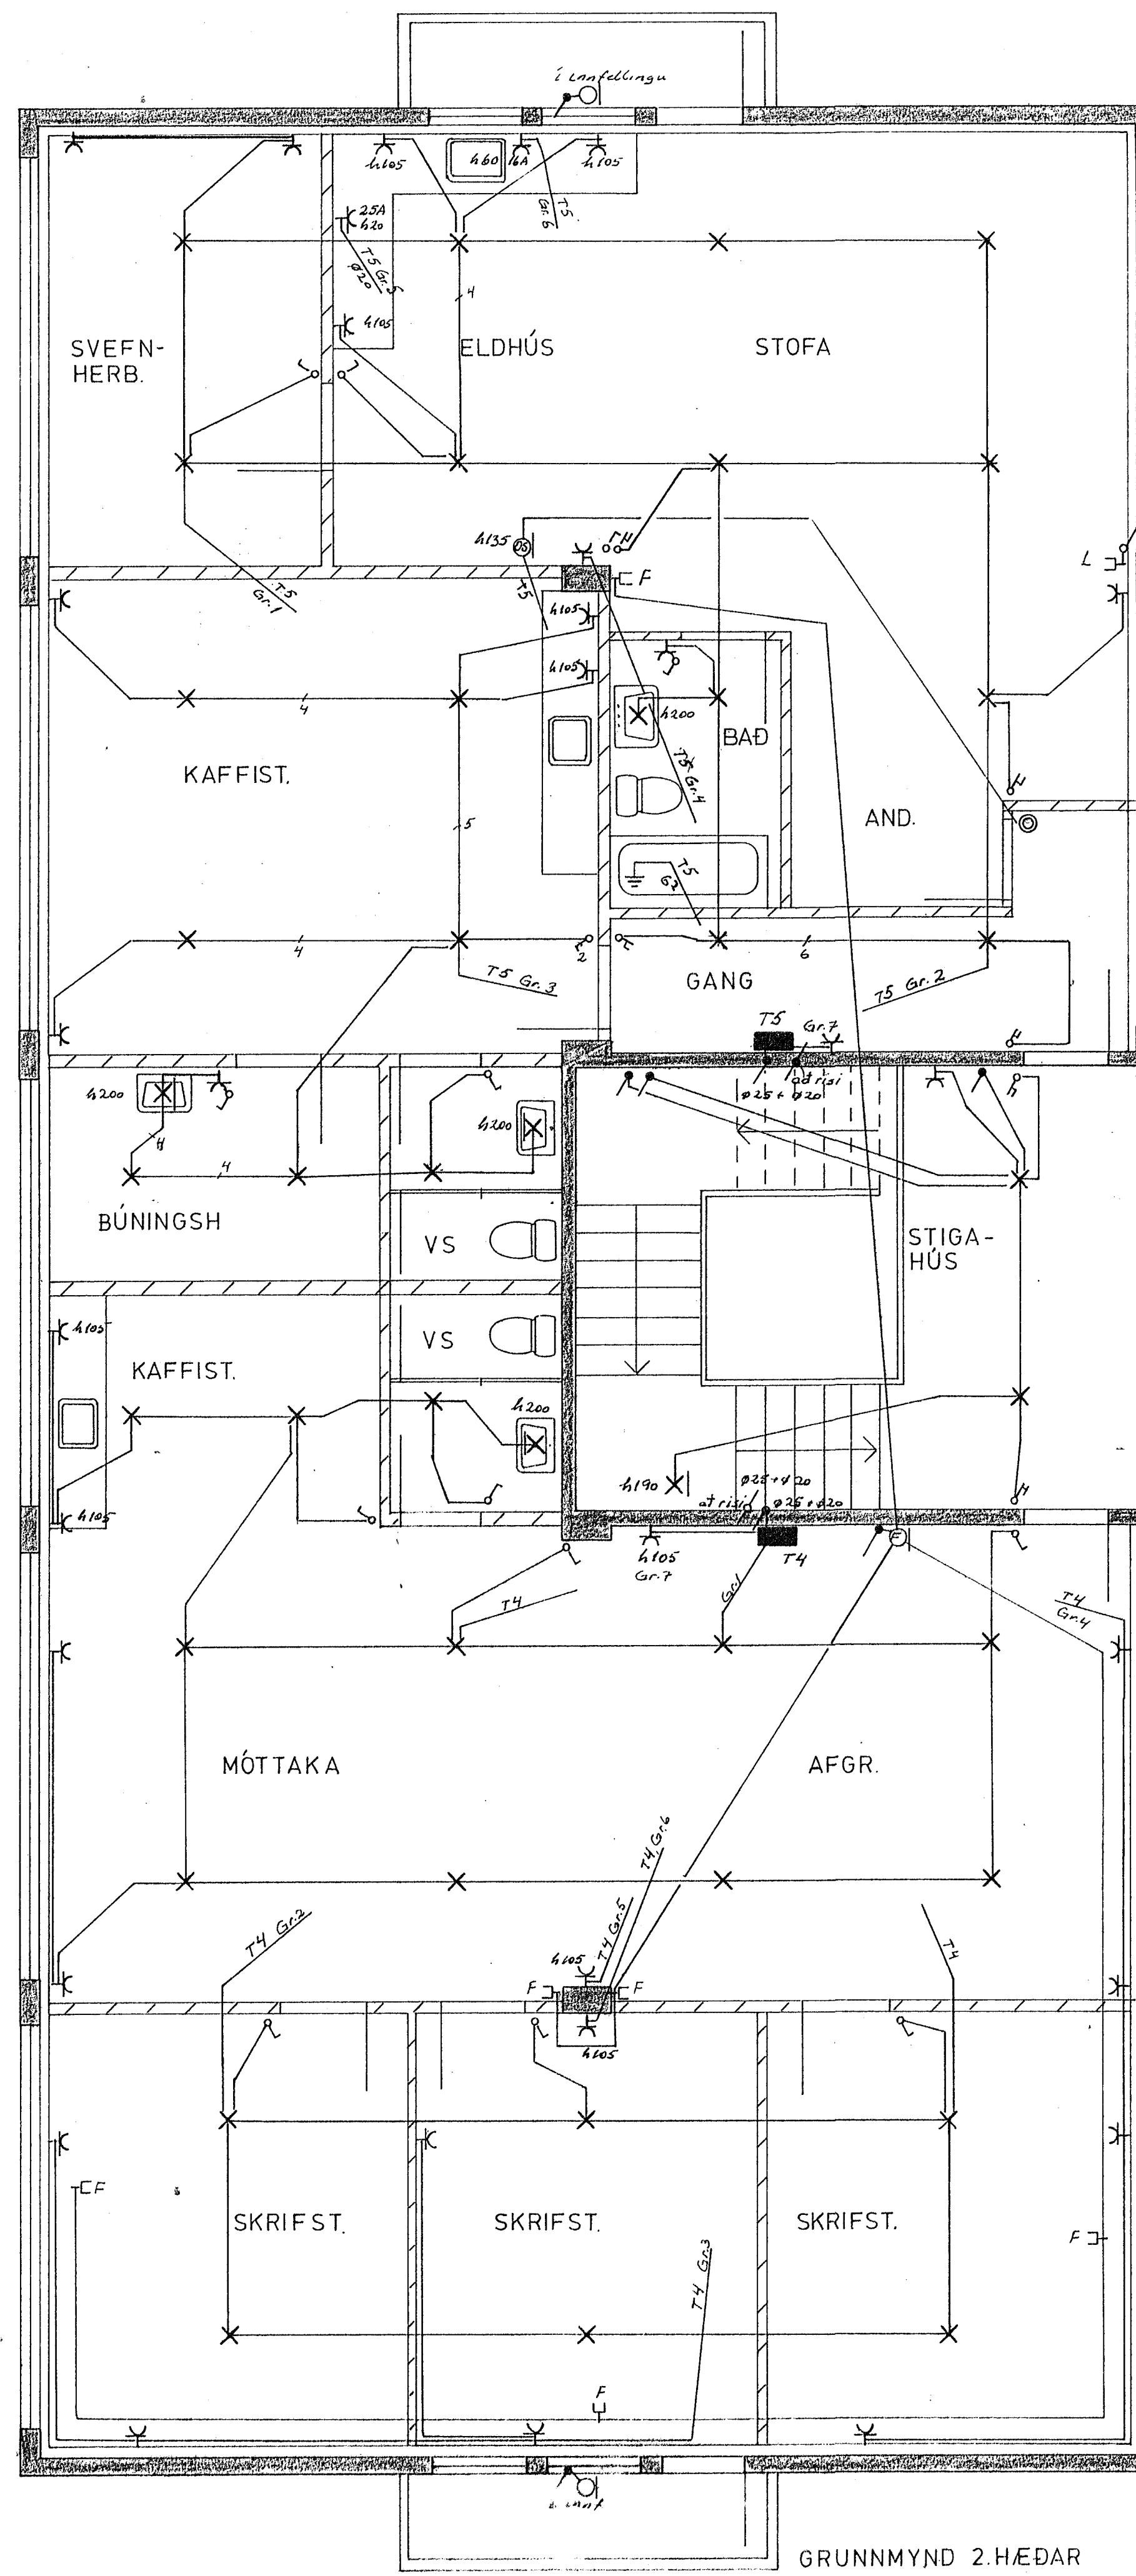

GRUNNMYND 2.HÆÐAR

NR.	BREYTING	DAGS	BR.
	BÆJARHRAUN 26		
RAFLAGNATEIKNING		HANNAD	26.11.94
GRUNNMYND 1.HÆÐAR		TEIKNAD	28.11.94
GRUNNMYND 2.HÆÐAR		DAGS	02.84
		BLAD	2 AF
		KVARDI	1 : 50
		VERK NR.	067
Stofn og Skema S. 54160 09 52429			