


Afstöðumynd
Mælikvarði 1:5000

Afstöðumynd
Mælikvarði 1:500

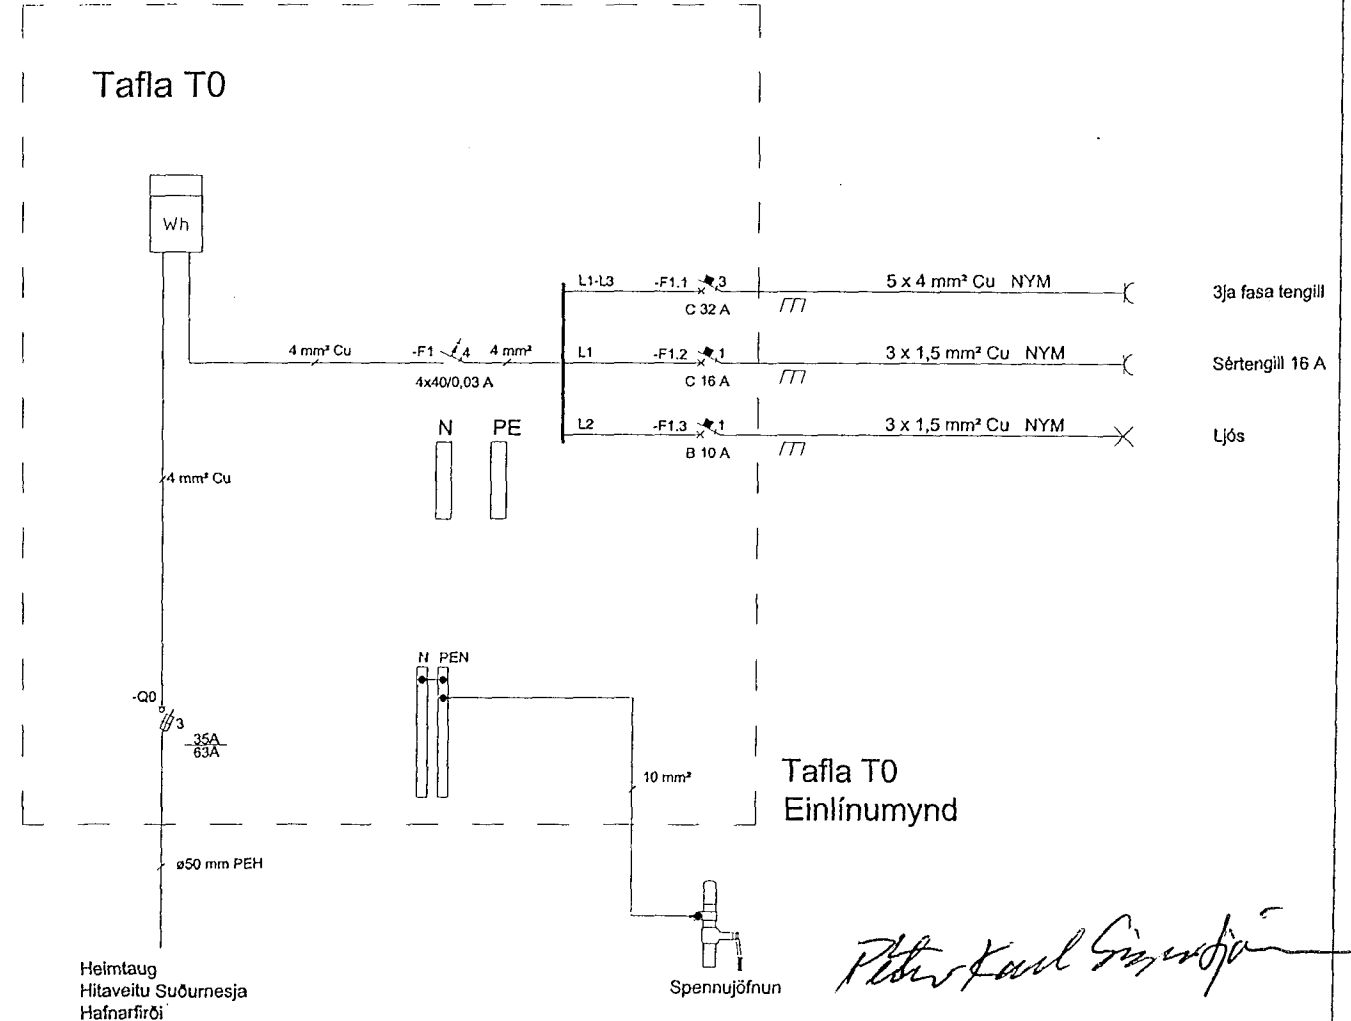

Tafla T0
Einlínumynd

Pjetur Karl Sæmundsson

051246-3149

192629

VERKFRÆÐISTOFAN AFL OG ORKA EHF	HAVERJ: PKKS TERNAZ: HB	ÚS: D ÚS: C	BREYTING:	DAOS:	TEKNI:	SAAMP:
VERK NR: 12-108-109	YRFARND: PKKS SAAMP: KKS	ÚS: B ÚS: A	BREYTING:	DAOS:	TEKNI:	SAAMP:
TÖLUSKIL: Or_alst.dwg			BREYTING:	DAOS:	TEKNI:	SAAMP:

Raflögn
Tafla T0, einlínumynd
og afstöðumyndir 1:500 og 1:5000

VERKFRÆÐISTOFAN AFL OG ORKA EHF	HAVERJ: PKKS TERNAZ: HB	ÚS: D ÚS: C	BREYTING:	DAOS:	TEKNI:	SAAMP:
VERK NR: 12-108-109	YRFARND: PKKS SAAMP: KKS	ÚS: B ÚS: A	BREYTING:	DAOS:	TEKNI:	SAAMP:
TÖLUSKIL: Or_alst.dwg			BREYTING:	DAOS:	TEKNI:	SAAMP:

