


Samþykkt 20.7.1989
 VEGNA FULLNÁÐARFRÁGANGS
Jens Einarsson
 l.h. Rafveitu Hafnarjardar

Inntök samþykkt 20.7. 1989
 l.h. RAFVEITU HAFNARJARDAR
Filbert Muistimsson

HÚSVEITA TENGIST Á FI-FASA

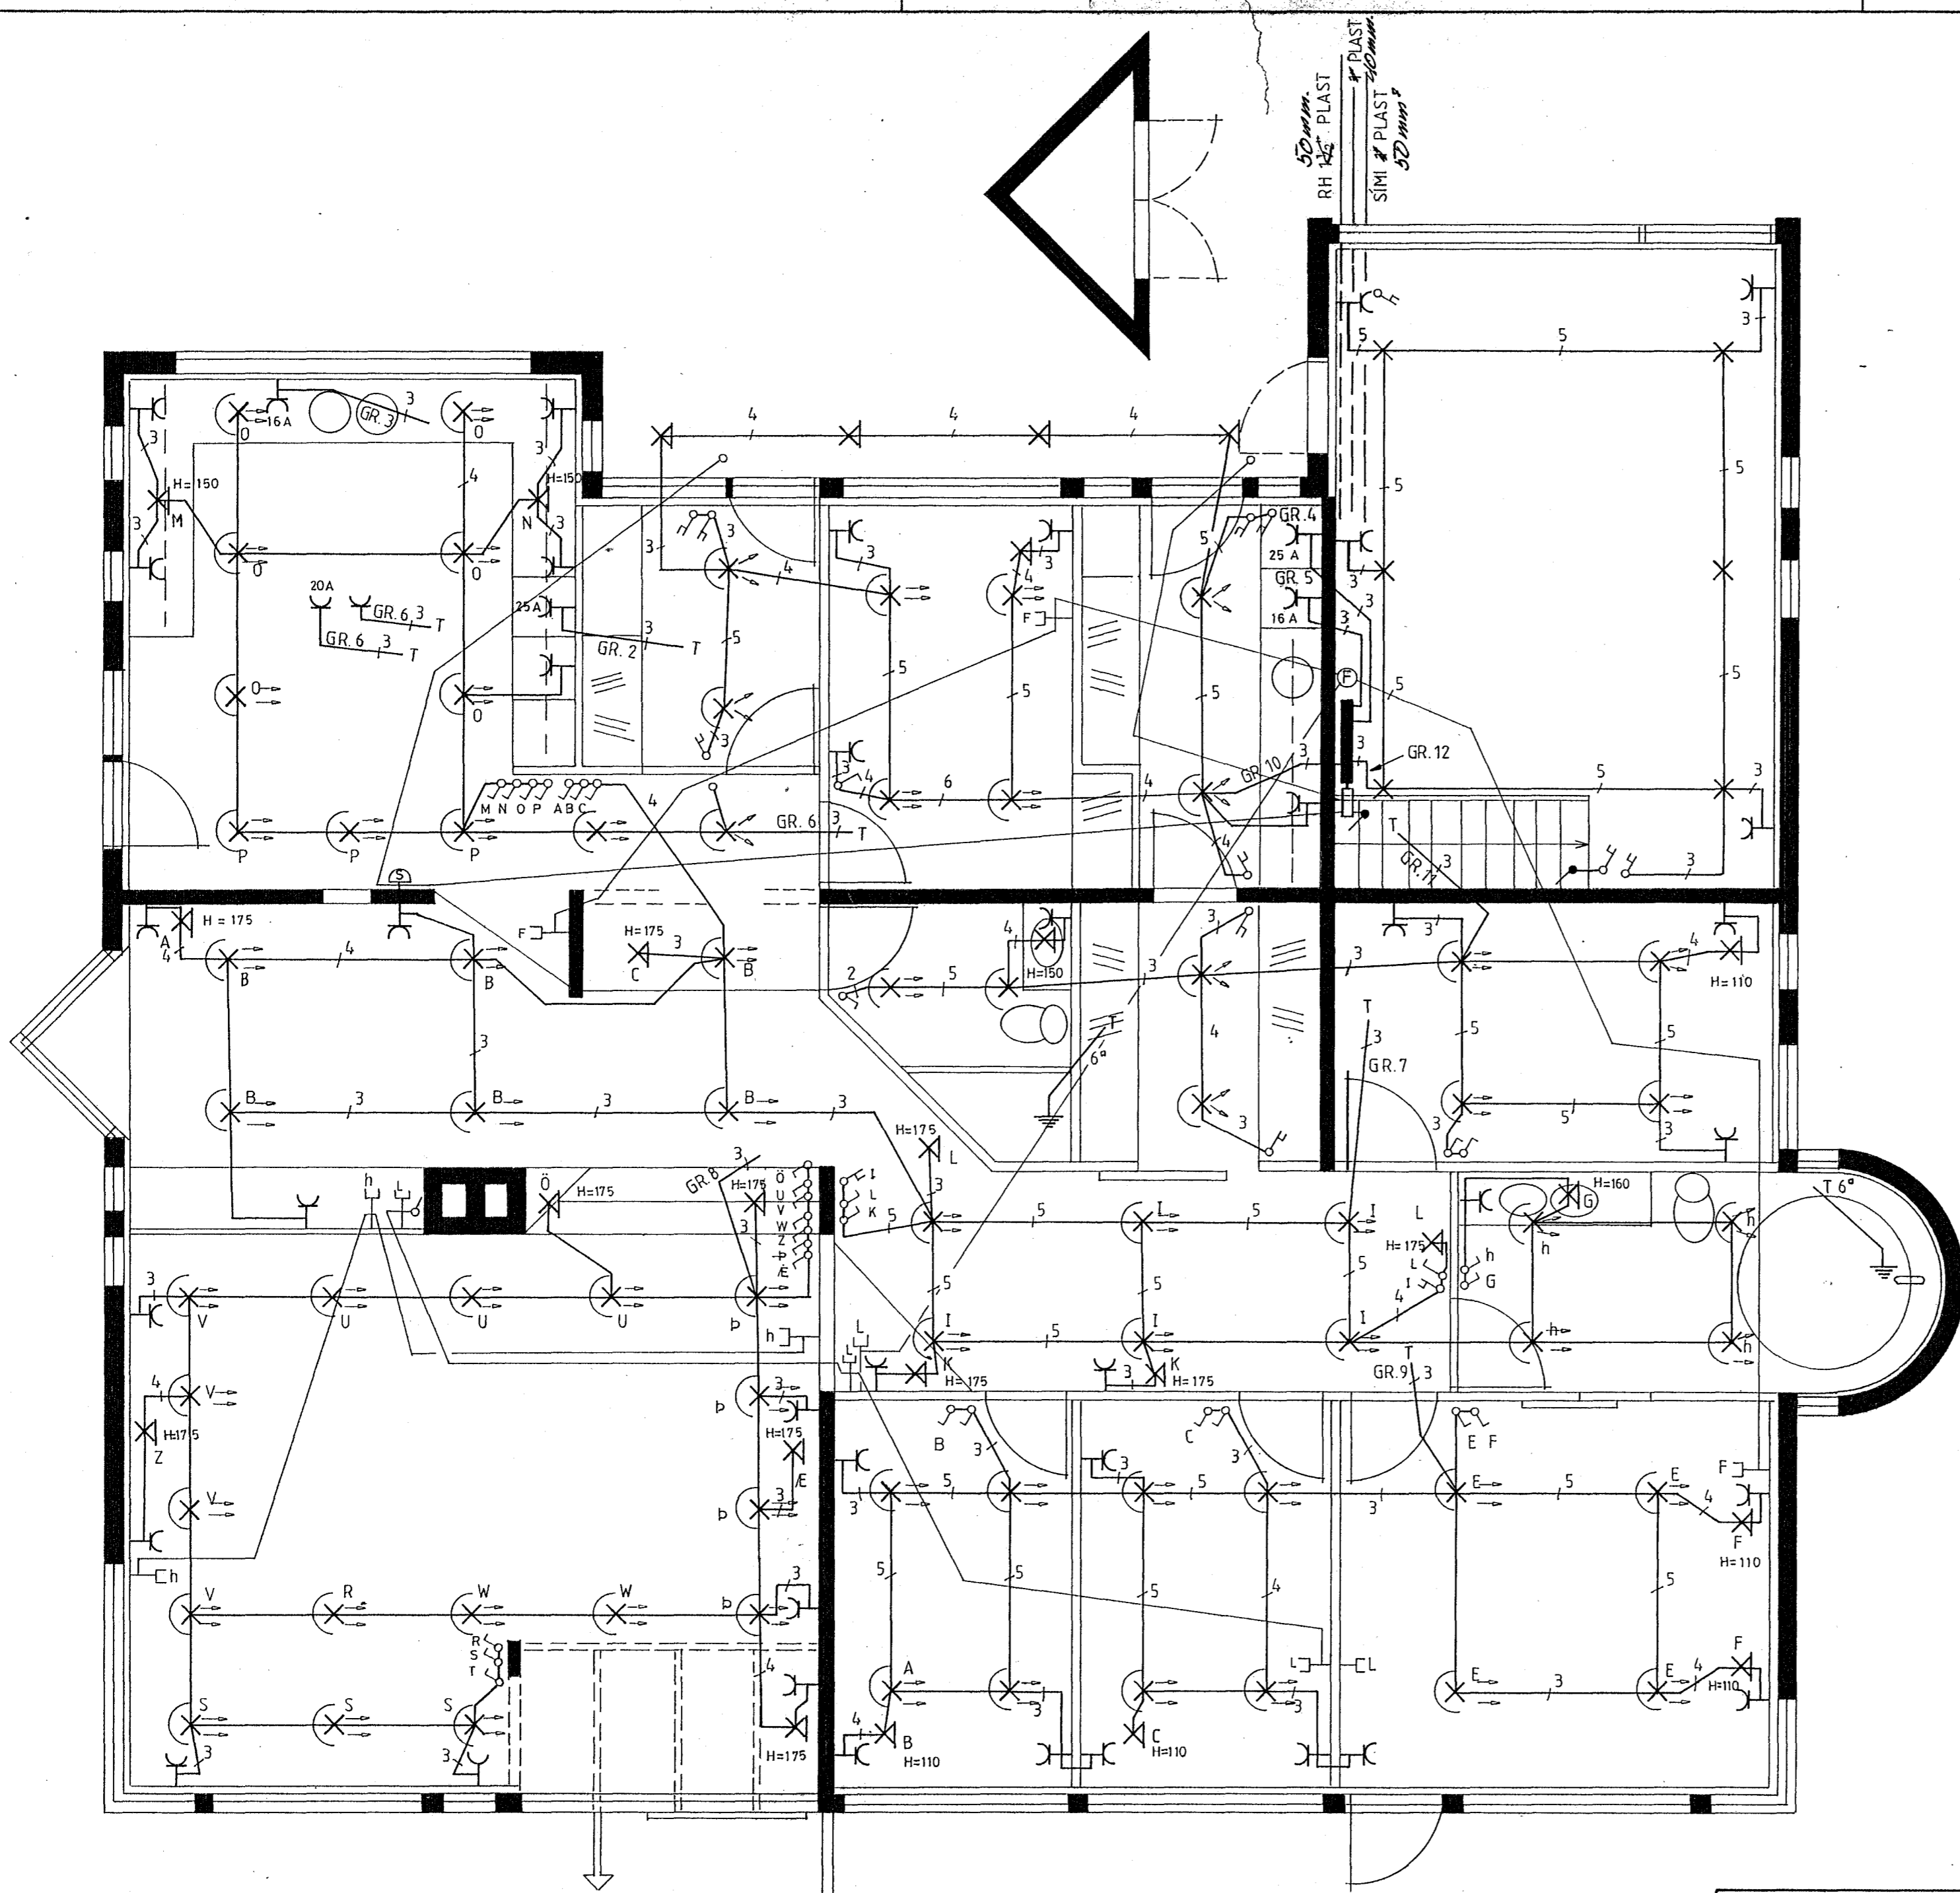

TEIKNING NR. 2714

			Dags.	Nafn	Hafsteinn Oddsson rafv. Barðaströnd 16 Seltj.	Kvarði
			Frumdr.	H.O.		
			Telkn.	G. SIG		
			Yfirf.			
					Birkiberg 8 Hafnarfirði	
Breyting	Dags.	Nafn			Raflögn	