



Tafla 2.1. 380/220 Volta herfi.

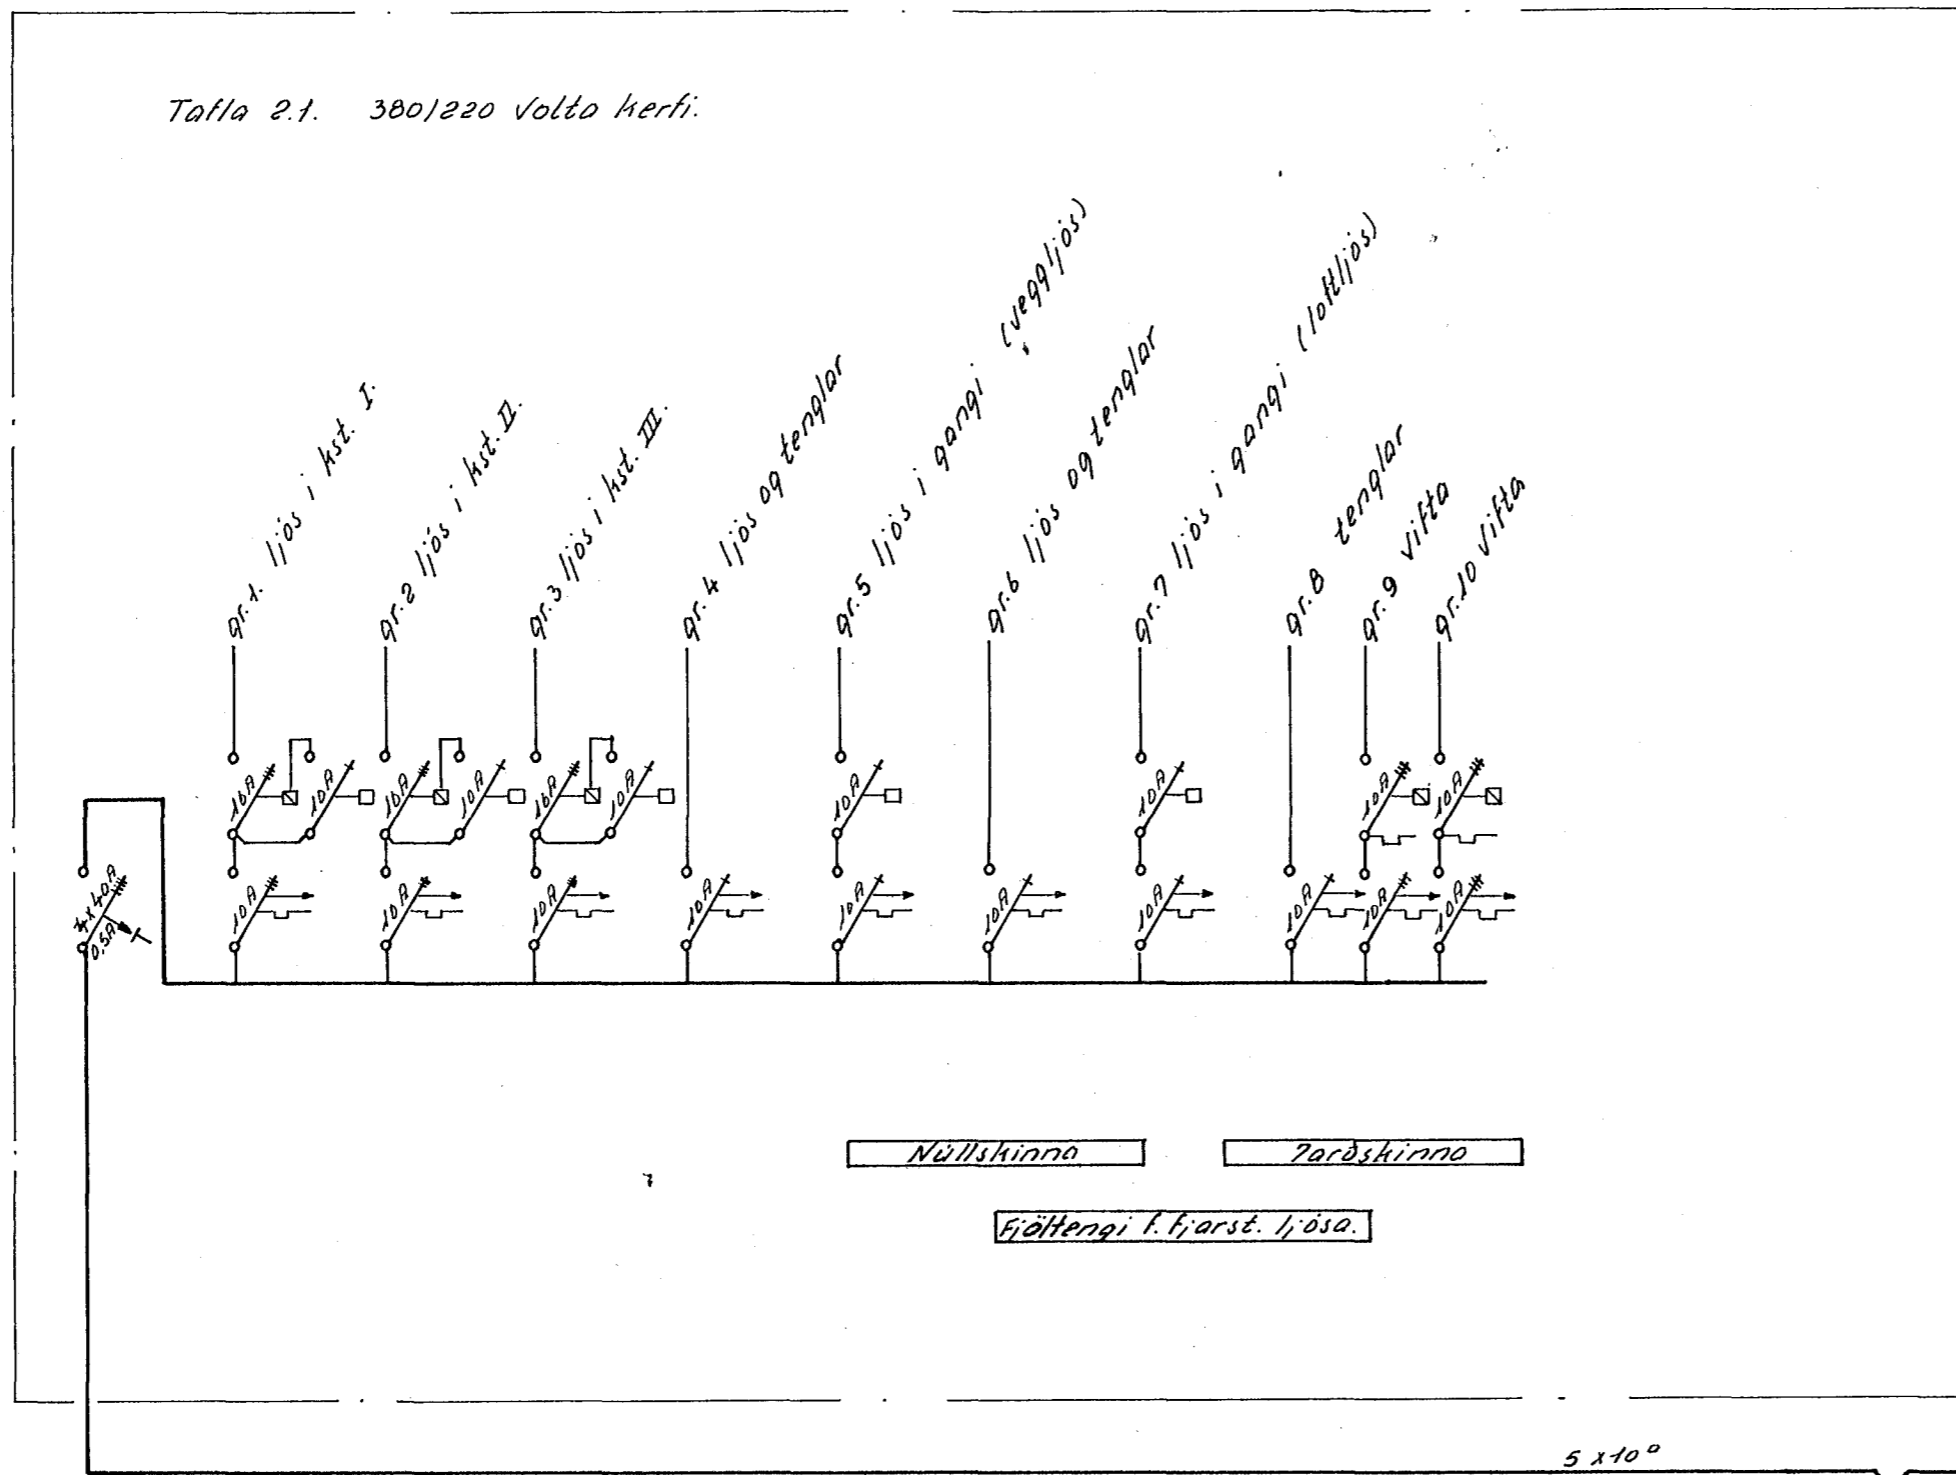

Tafla 2.2. 380/220 Volta herfi.

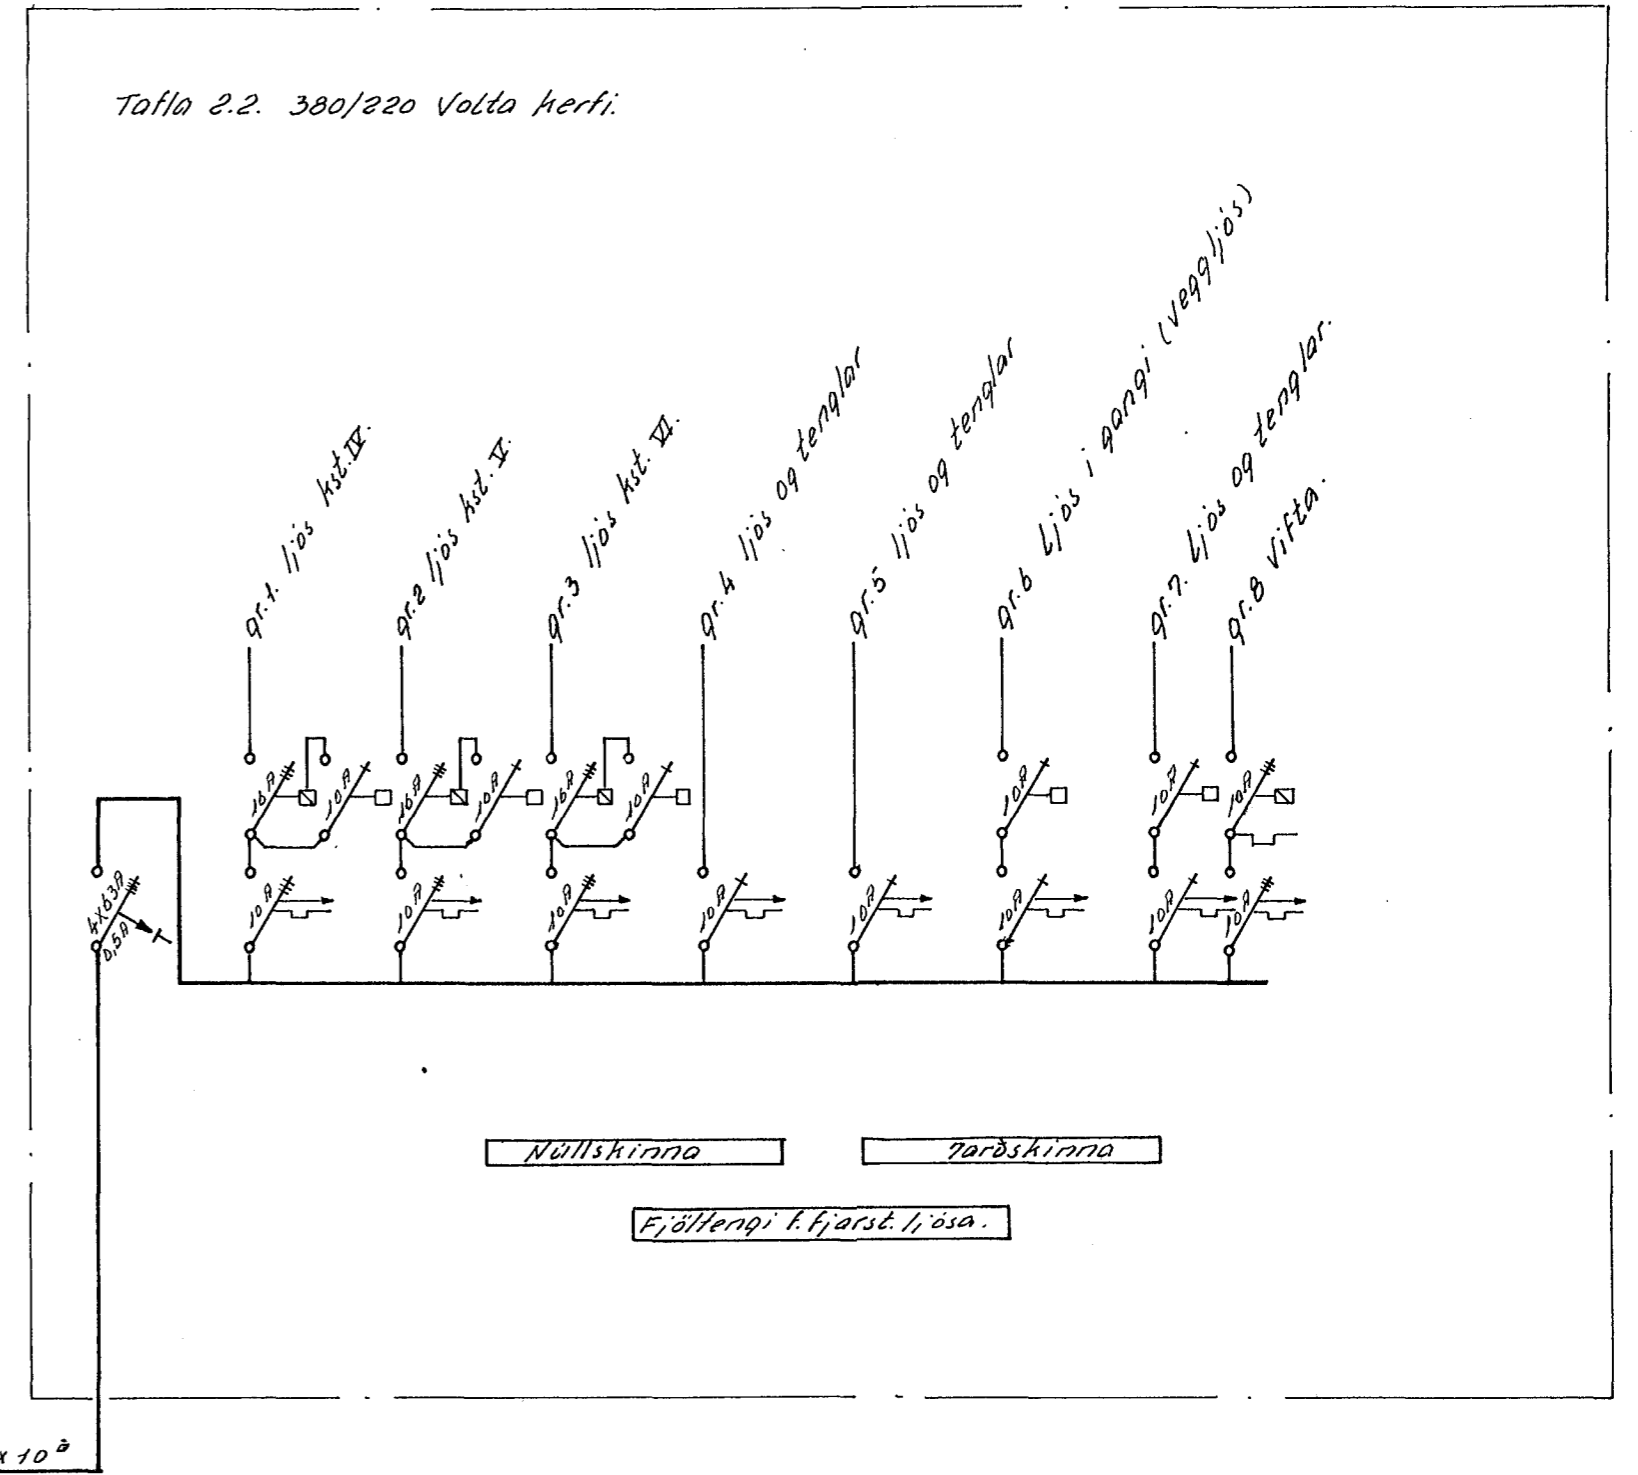

Vitindaaskóli

RAFTEIKNING <sup>S</sup> Alftamýri 9 Simi 8 32 40

Norðurbæjaraskóli Halnartírði  
Rafloagn: Einlinumynd töflur

RES. T.V.B. SG.J.

M %

Teikn.nr. D-57 bl. 11 af 14

Dags. júlí 1968

Guðm. Þósson