
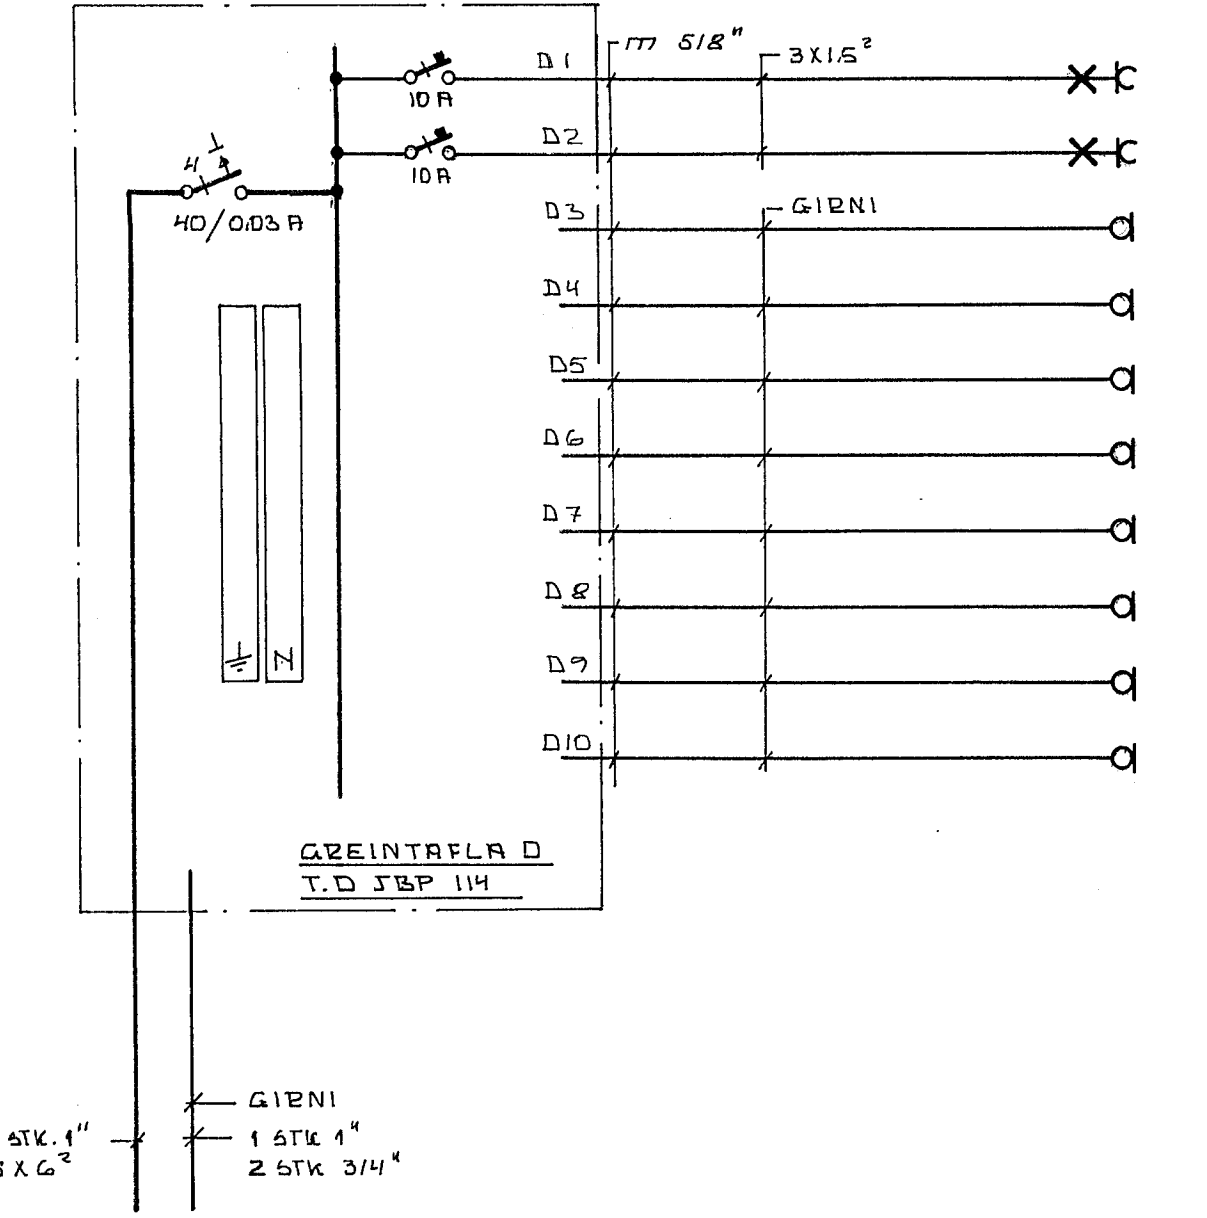


BR. DAGS.		BREYTING	
TÆKNIPJÓNUSTAN SF. LÁGMÚLA 5 - 105 REYKJAVÍK - Sími 83844			
HANNAD 50		KVARDI 1:50	
TEIKNAD 50		DAGS. MARS '80	
YFIRFARID		NR.	BL. 04/AF.

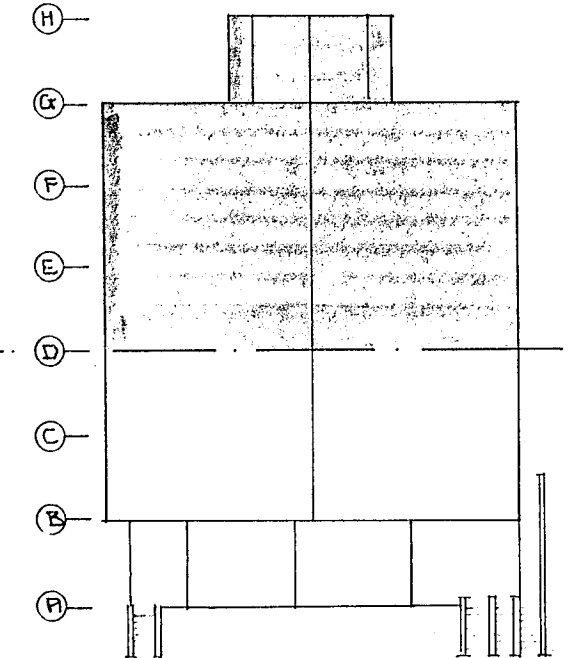

GZUNNMYND; KJALLARÍ UNDIR LEIKSVÍÐI

GZUNNMYND; SALUR / 1. HÆÐ

GZUNNMYND; SALUR / KJALLARÍ

LEIKSVÍÐ

SALUR

IDRATTARBOY 1' KJALLARÍ
15 X 15 X 7'

GZEINTAFLA D
T.D. 350 W

SJALFBEZANDI STENGUR
T.D. ZELDI 6 X 16\"/>

LAMPAR SKULU VEZA
GEONDUM TENGDIR
6 X 15\"/>

UPPHENGINGA
T.D. ZELDI

TÓP Í GÖLF

TAFLA B
53A NÁNAR BL

TAFLA C
1\"/>

1 STK. 1\"/>

1 STK. 4\"/>

2 STK. 3/4\"/>

1 STK. 1\"/>

1 STK. 4\"/>

2 STK. 3/4\"/>

