
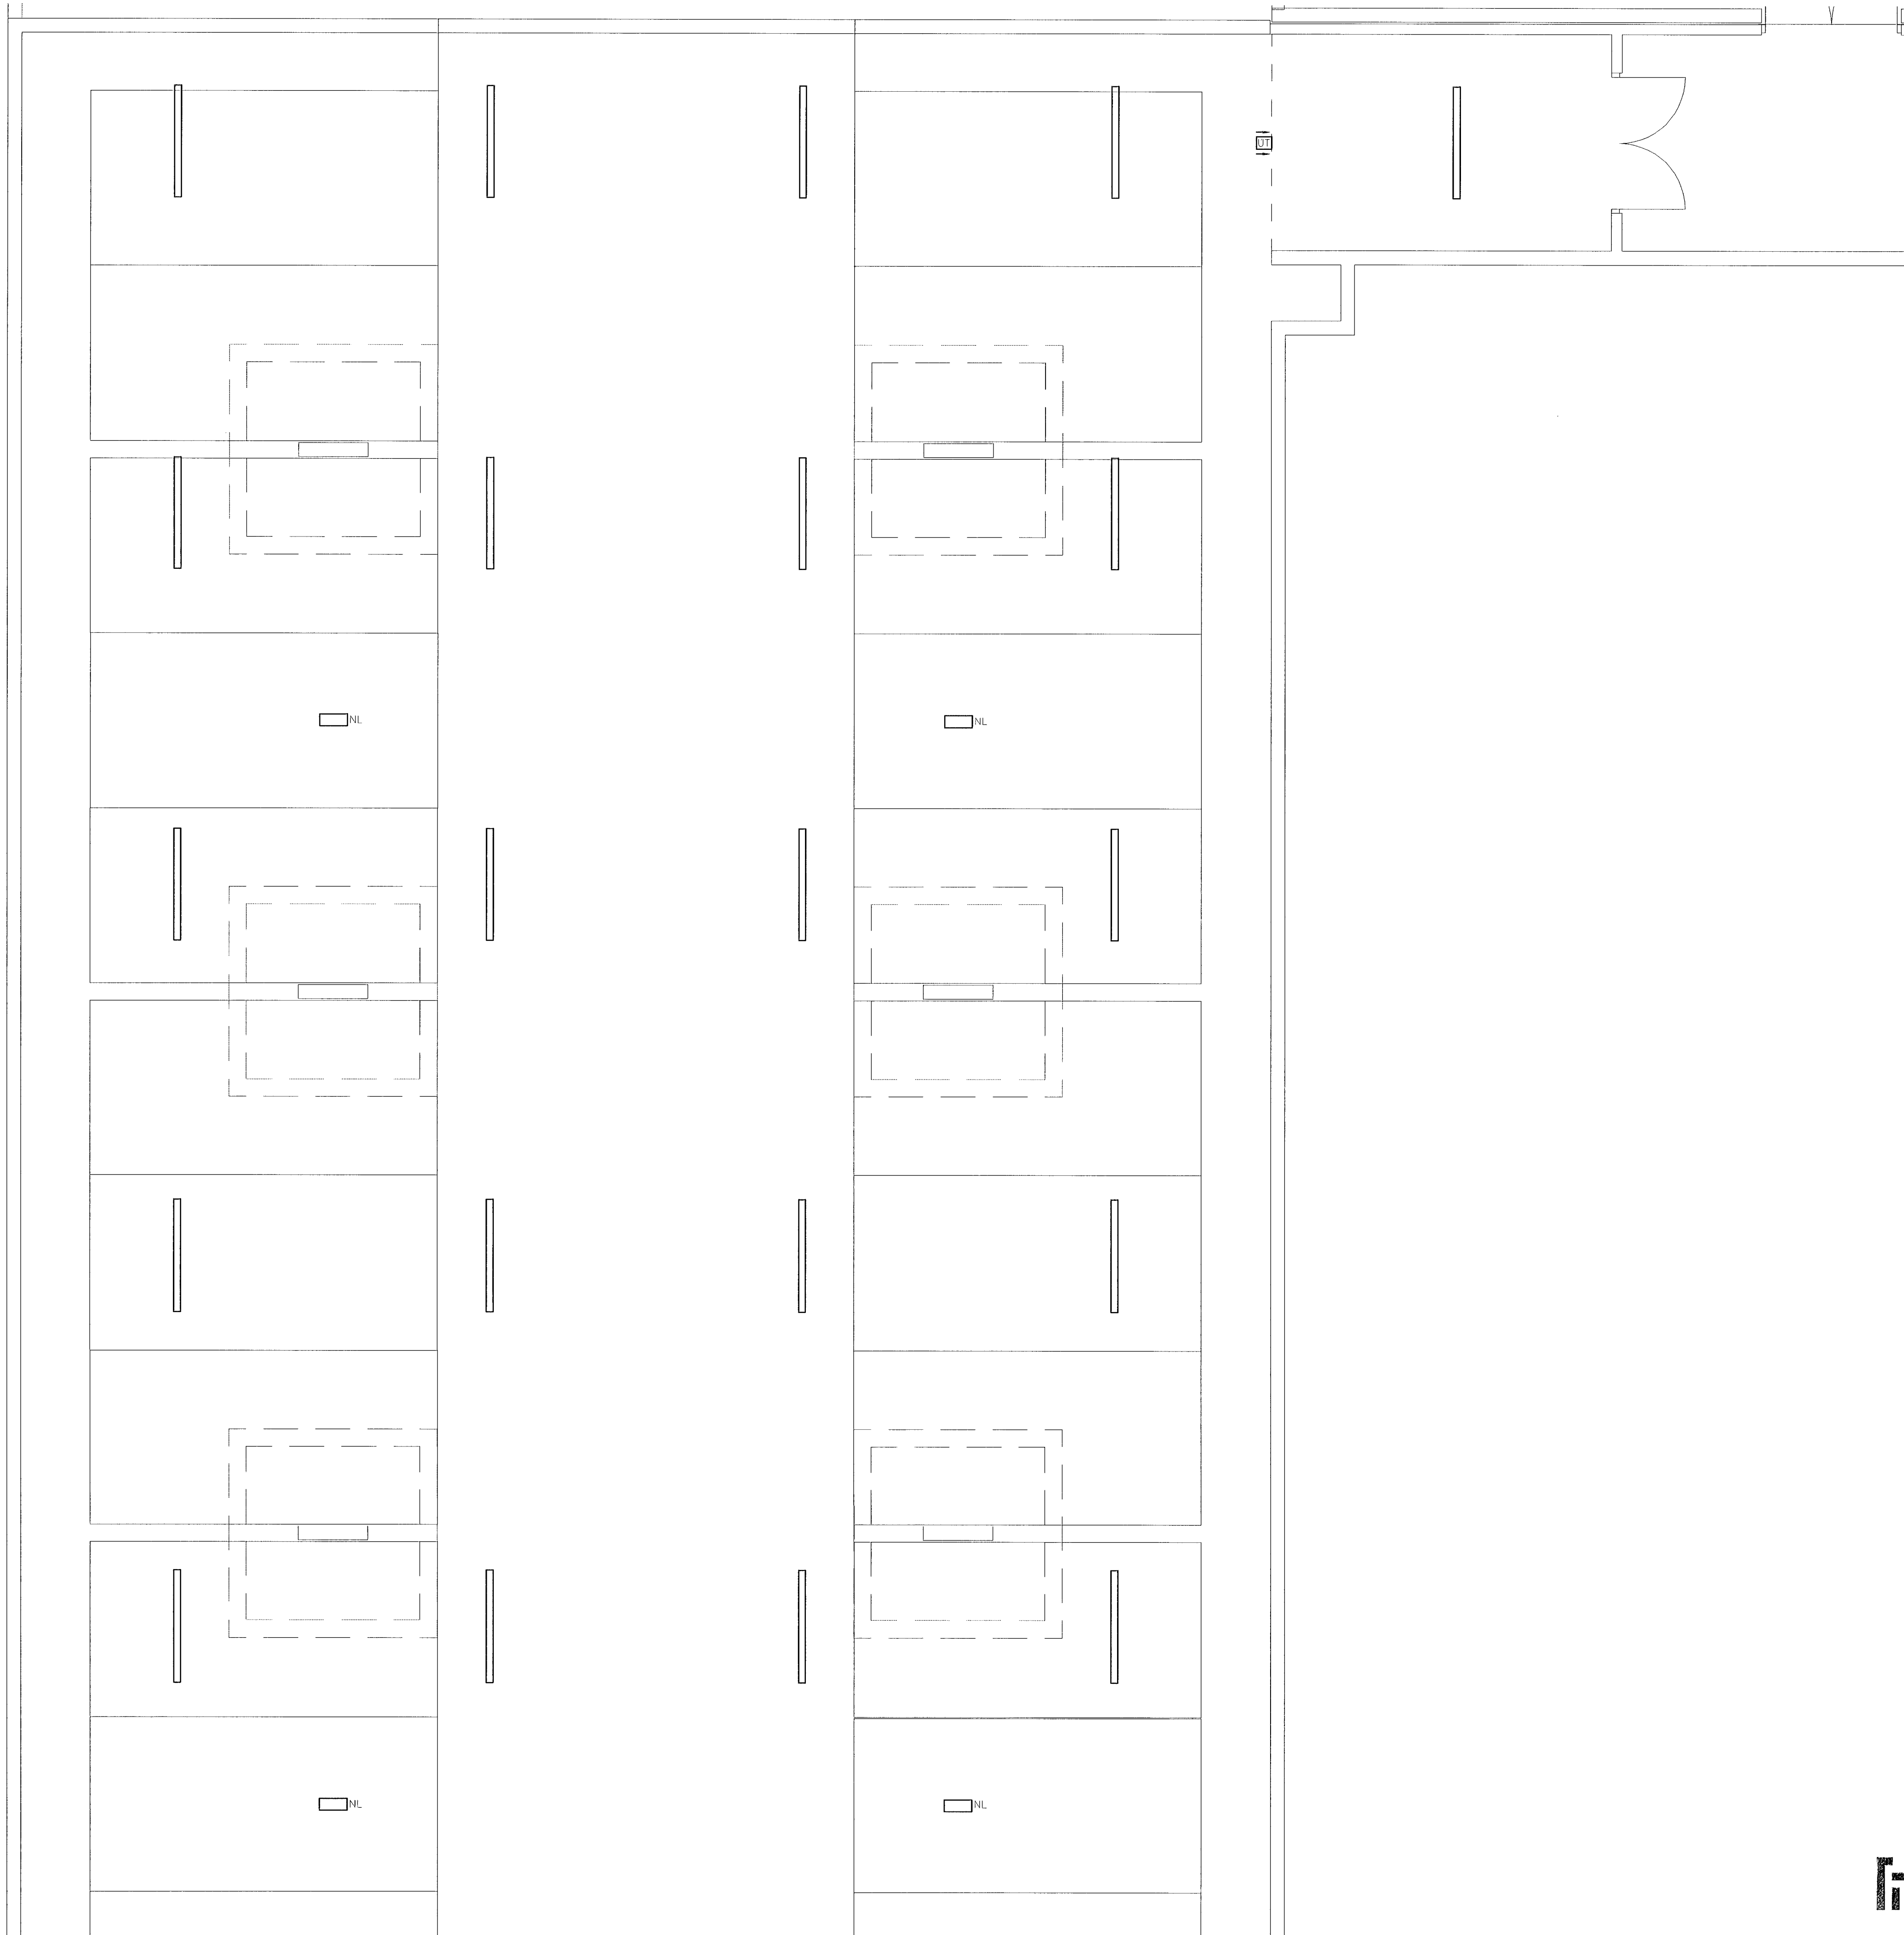


LYKILMYND 1:1000

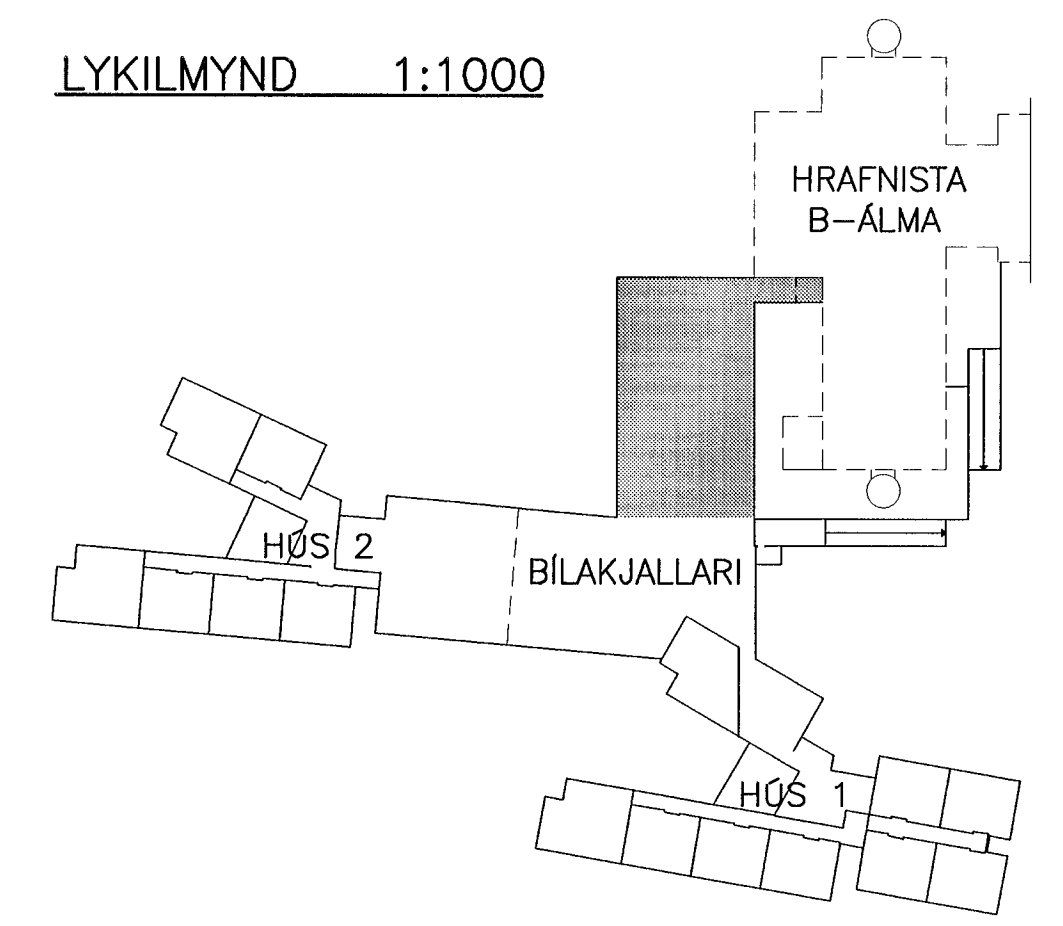

SKÝRINGAR:

- : FLÓRLAMPI 2x36W, IP67, Á LOFT.
- : ÖT-LJÓS 1x8W, SILOGANDI MED VIDEIGANDI MERKJUM. HANGANDI FRÁ LOFTI.
- : NEYDARLÝSINGALAMPI 1x9W, Á LOFT.
- : PL-LAMPI 1x18W, IP67, INNFELT Í VEGG, H:400mm.

BR. DACS. BREYTING REIKN. TEIKN.

HRAFNISTA HFJ. – FJÖLBÝLISHÚS VID GARDAVEG

RAFORKUVIRKI HANNAD/TEIKN. JJ/VK
 LAMPAPLAN ATH.
 GRUNNMYND KJALLARI SAMPYKKT
 BÍLAKJALLARI KT. 110856-7769

KVARDI 1:50 REYKJAVÍK 08.11.2001
 VERN. NR. TEIKN. NR. BR. 00370 3.6.201

VSÓ RÁÐGJÖF

BORGARTÓNI 20, 105 REYKJAVÍK, Sími 585-9000, Símbref 585-9010, Netfang vso@vso.is

