


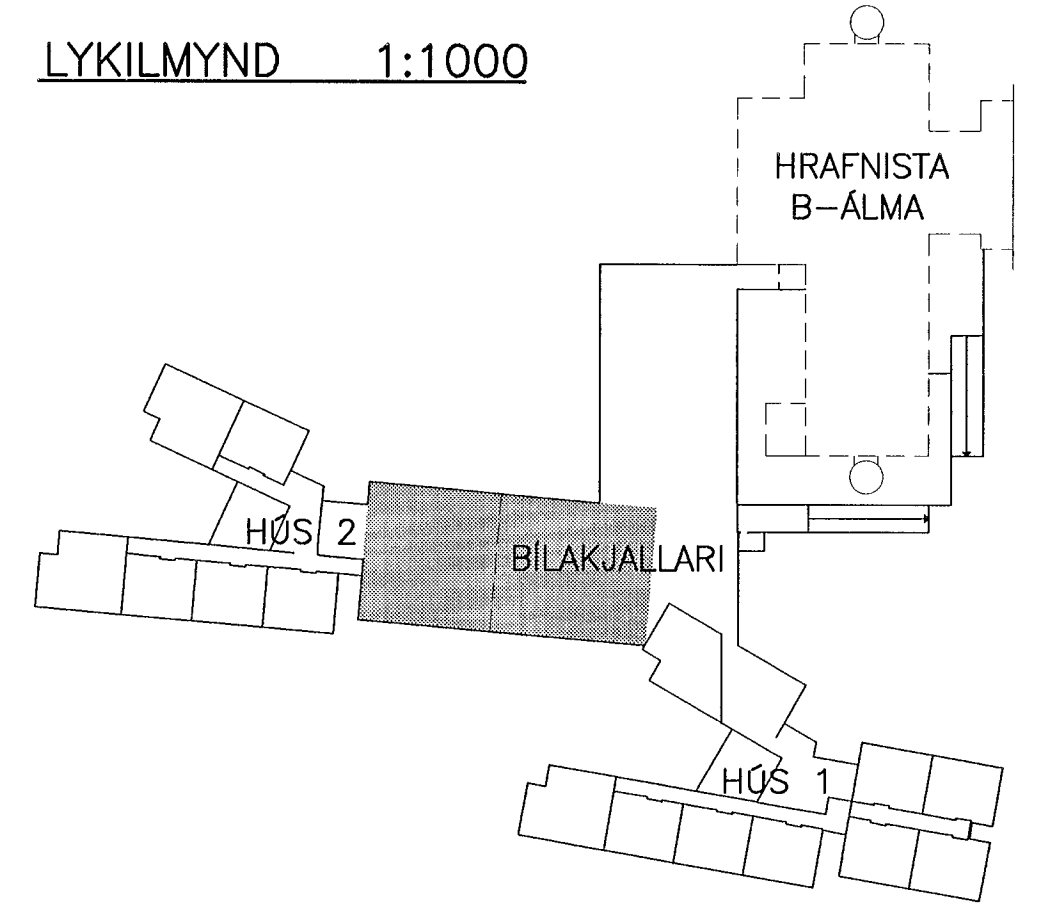

LYKILMYND 1:1000



**SKÝRINGAR:**

- : FLÓRLAMPI 2x36W, IP67, Á LOFT.
- : OT-LJÓŠ 1x8W, SILOGANDI MED VIDEIGANDI MERKJUM. HANGANDI FRÁ LOFTI.
- : NEYDARLÝSINGALAMPI 1x9W, Á LOFT.
- : PL-LAMPI 1x18W, IP67, INNFELT I VEGG, H:400mm.

BR.	DAGS.	BREYTING	REIKN.	TEIKN.

**HRAFNISTA HFJ. – FJÖLBÝLISHÚS VID GARDAVEG**

RAFORKUVIRKI	HANNAD/TEIKN.	JJ/WK
LAMPAPLAN	ATH.	
GRUNNMYND KJALLARI	SAMÞYKKT	<i>Ska</i>
BILAKJALLARI	KT.	110856-7769

KVARDI 1:50	REYKJAVÍK	08.11.2001
VERKNR.	TEIKN. NR.	BR.

**VSÓ RÁÐGJÖF** 00370 3.6.203

BORGARTÚNI 20, 105 REYKJAVÍK, Sími 585-9000, Símbref 585-9010, Netfang vs@vso.is

