


ADALTAFLA T.O.A.1

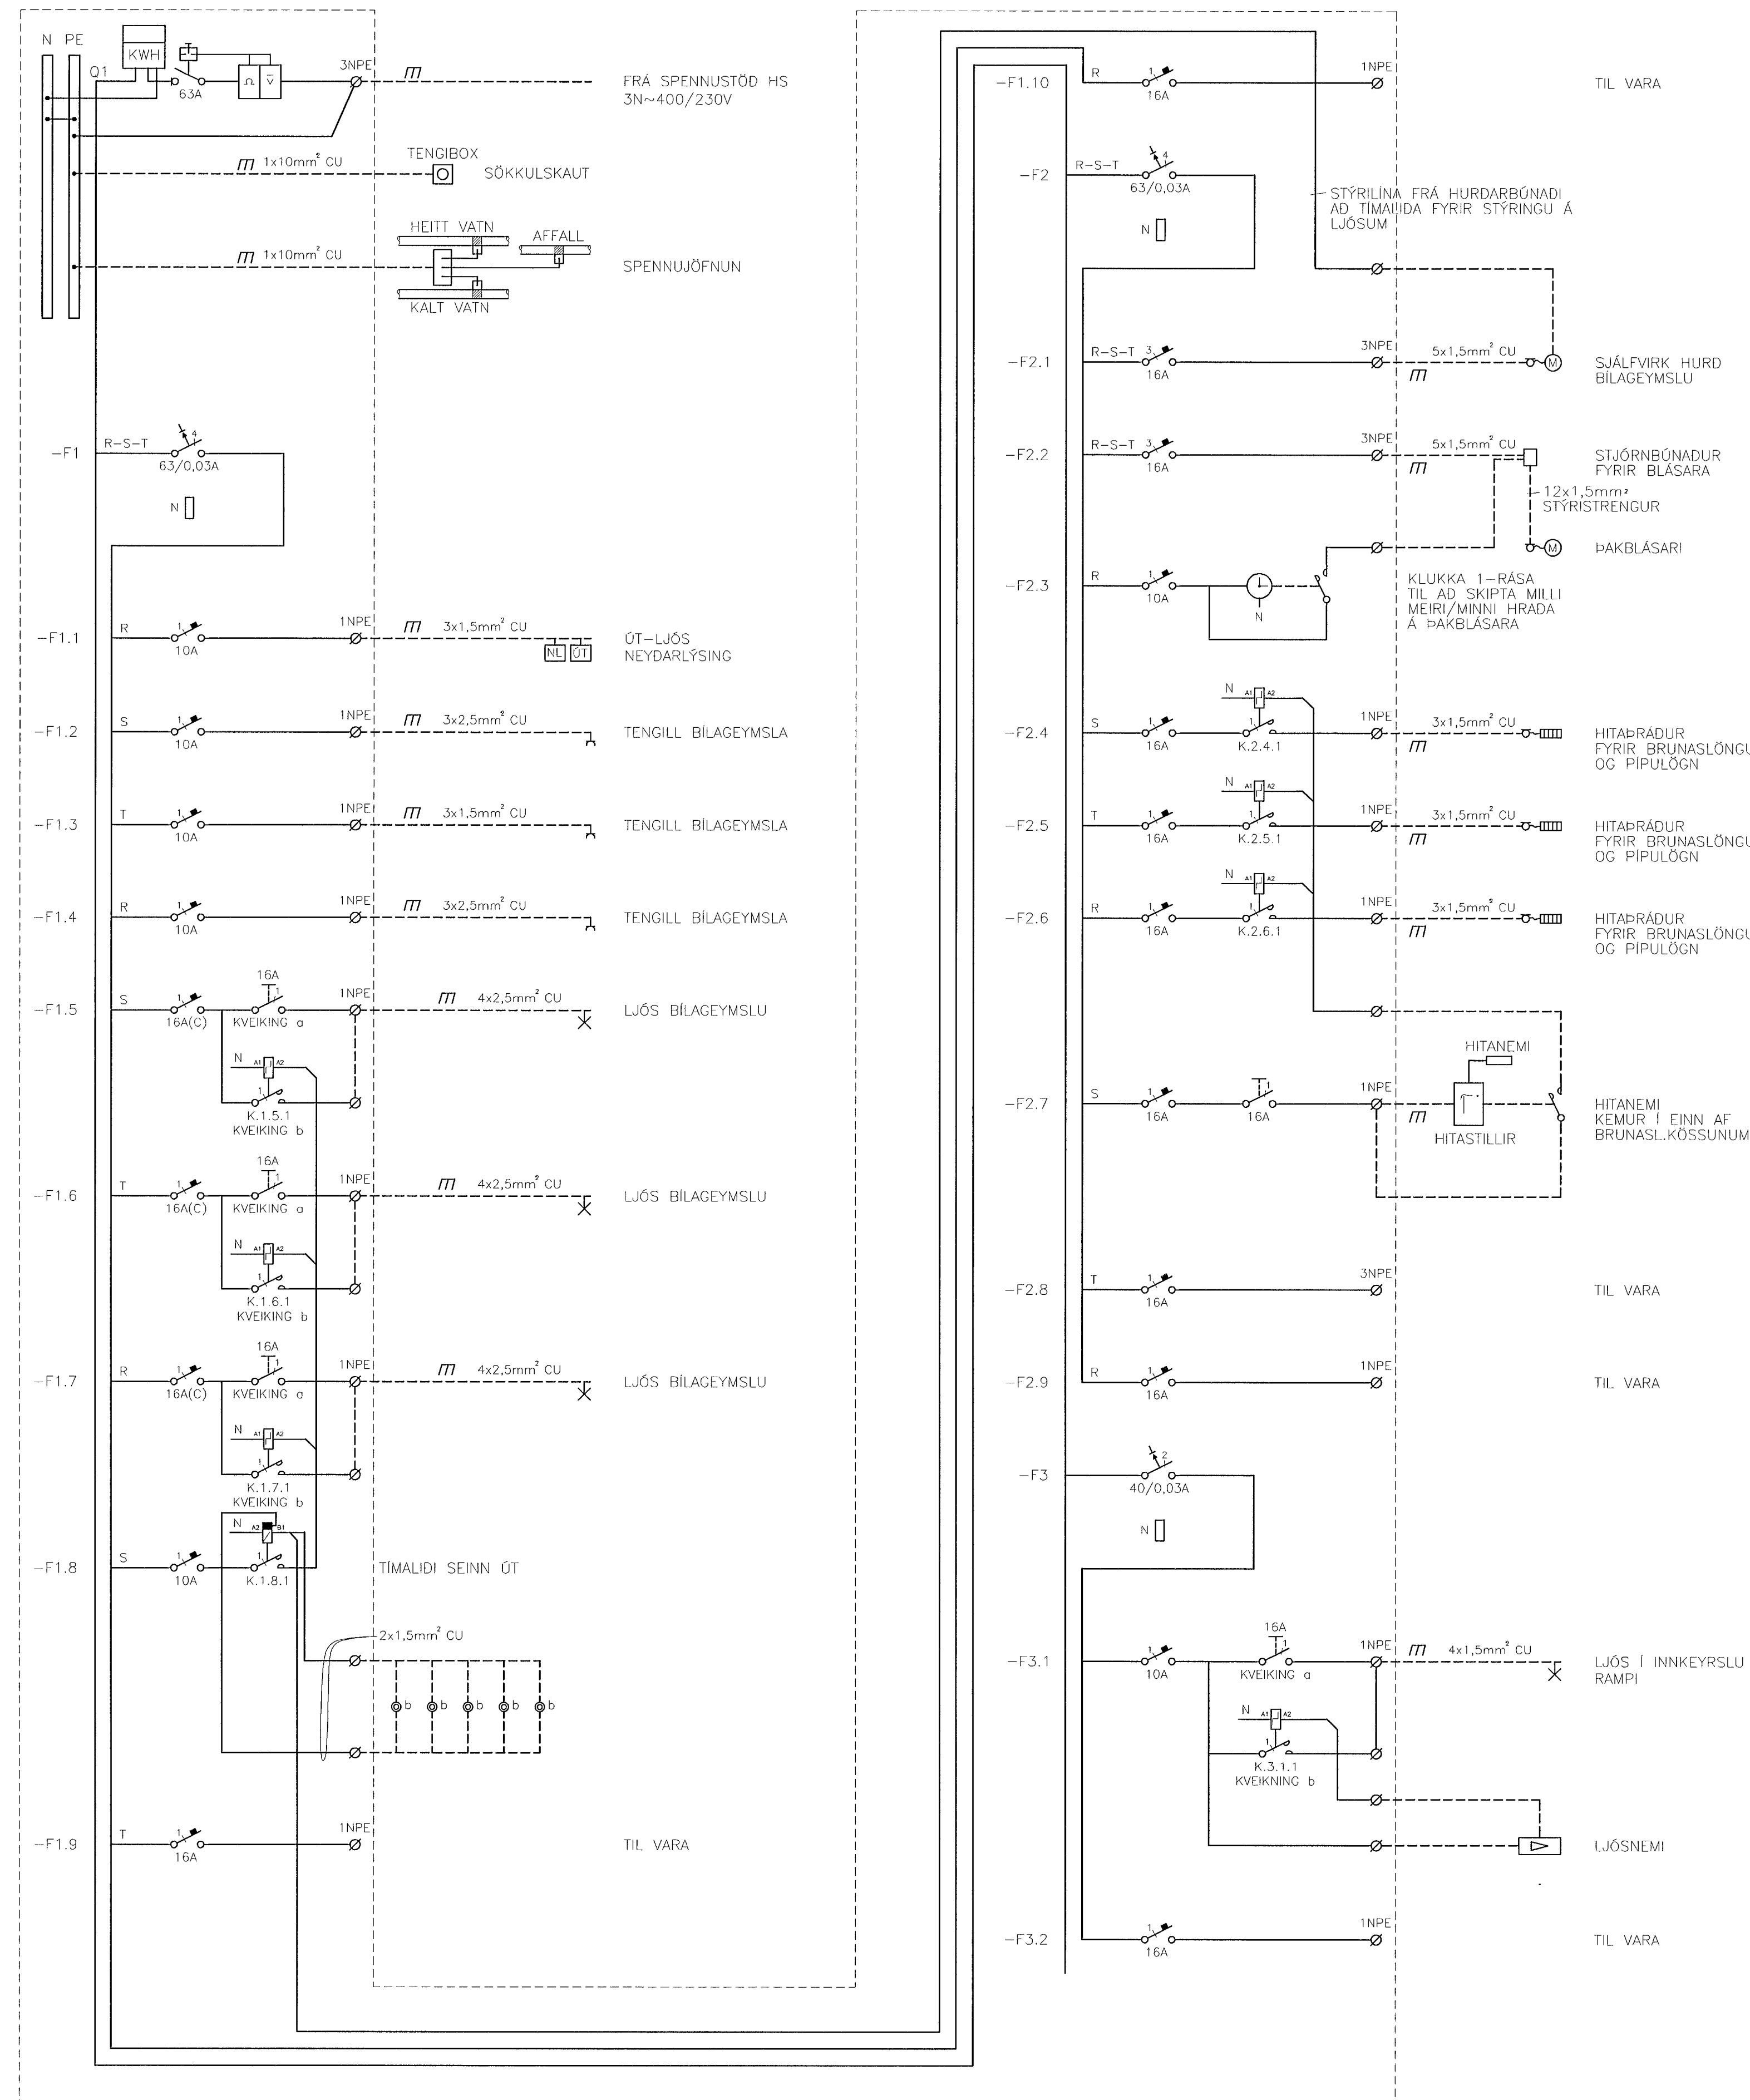

A	07.05.02	KWH-MELUR I TÖFLU	JJ	LL
BR.	DAGS.	BREYTING	REIKN.	TEIKN.
HRAFNISTA HFJ. - FJÖLBÝLISHÚS VID GARDAVEG				
RAFORKUVIRKI ADALTAFLA T.O.A.1 EINLÍNUMYND BÍLAKJALLARI			HANNAD/TEIKN. JJ/LL ATH. SAMPYKKT KT. 110856-7769	
KVARDI			REYKJAVÍK 08.11.2001	
VERKNR. 00370			TEIKN. NR. BR. 3.6.501 A	

