
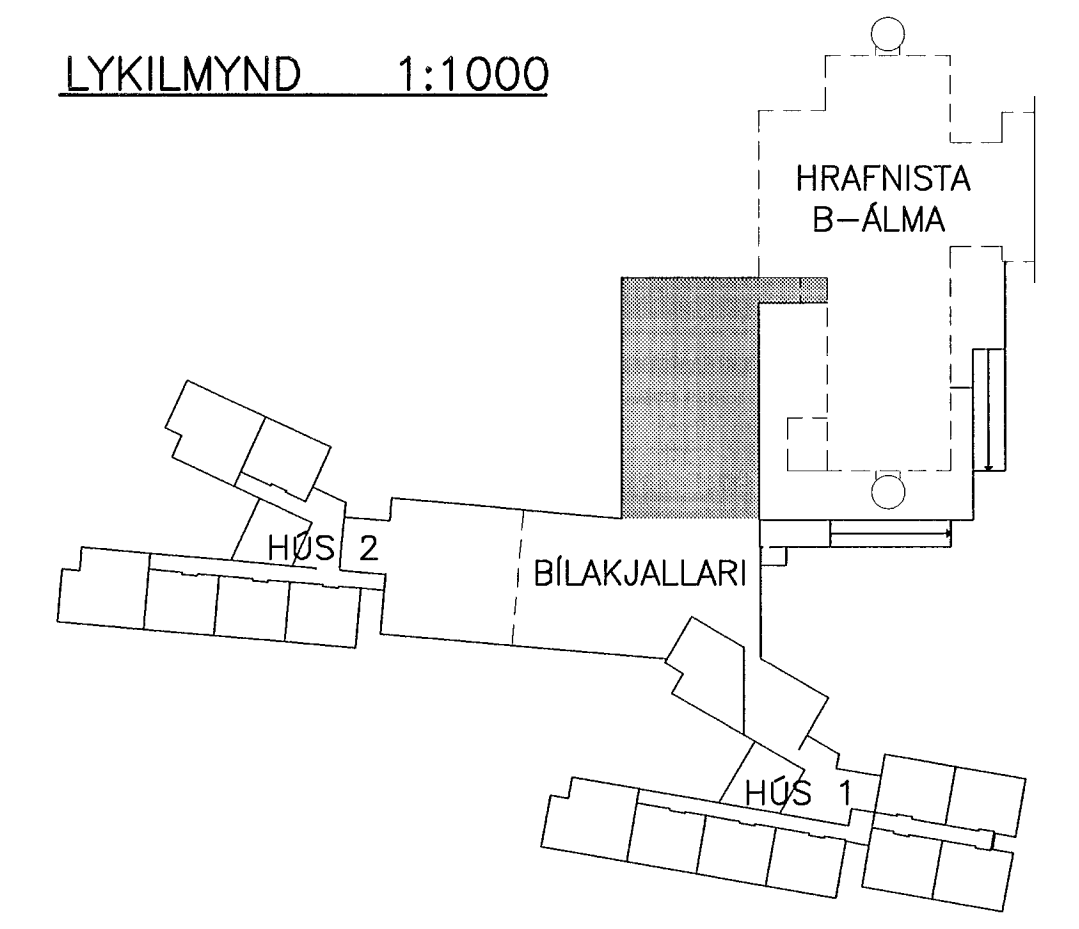
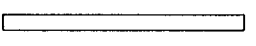
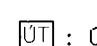
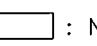


LYKILMYND 1:1000

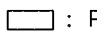

SKÝRINGAR:

-  : FLÖRLAMPI 2x36W, IP67, Á LOFT.
-  : ÓT-LJÓŠ 1x8W, SILOGANDI MED VIDEIGANDI MERKJUM. HANGANDI FRÁ LOFTI.
-  : NEYDARLÝSINGALAMPI 1x9W, Á LOFT.
-  : PL-LAMPI 1x18W, IP67, INNFELT Í VEGG, H:400mm.

BR.	DAGS	BREYTING	REIKN.	TEIKN.

HRAFNISTA HFJ. – FJÖLBÝLISHÚŠ VÍD GARDAVEG

RAFORKUVIRKI	HANNAD/TEIKN.	JJ/VK
LAMPAPLAN	ATH.	
GRUNNMYND KJALLARI	SAMÞYKKT	<i>Su</i>
BÍLAKJALLARI	KT.	110856-7769

KVARDI 1:50	REYKJAVÍK	08.11.2001
	VERKNR.	00370
	TEIKN. NR.	3.6.201

VSÓ RÁDGGJÖF
 BORGARTÚNI 20, 105 REYKJAVÍK, SíMI 585-9000, SíMBRÉF 585-9010, NETFANG vsó@vso.is

