



ADALTAFLA T.O.A.1

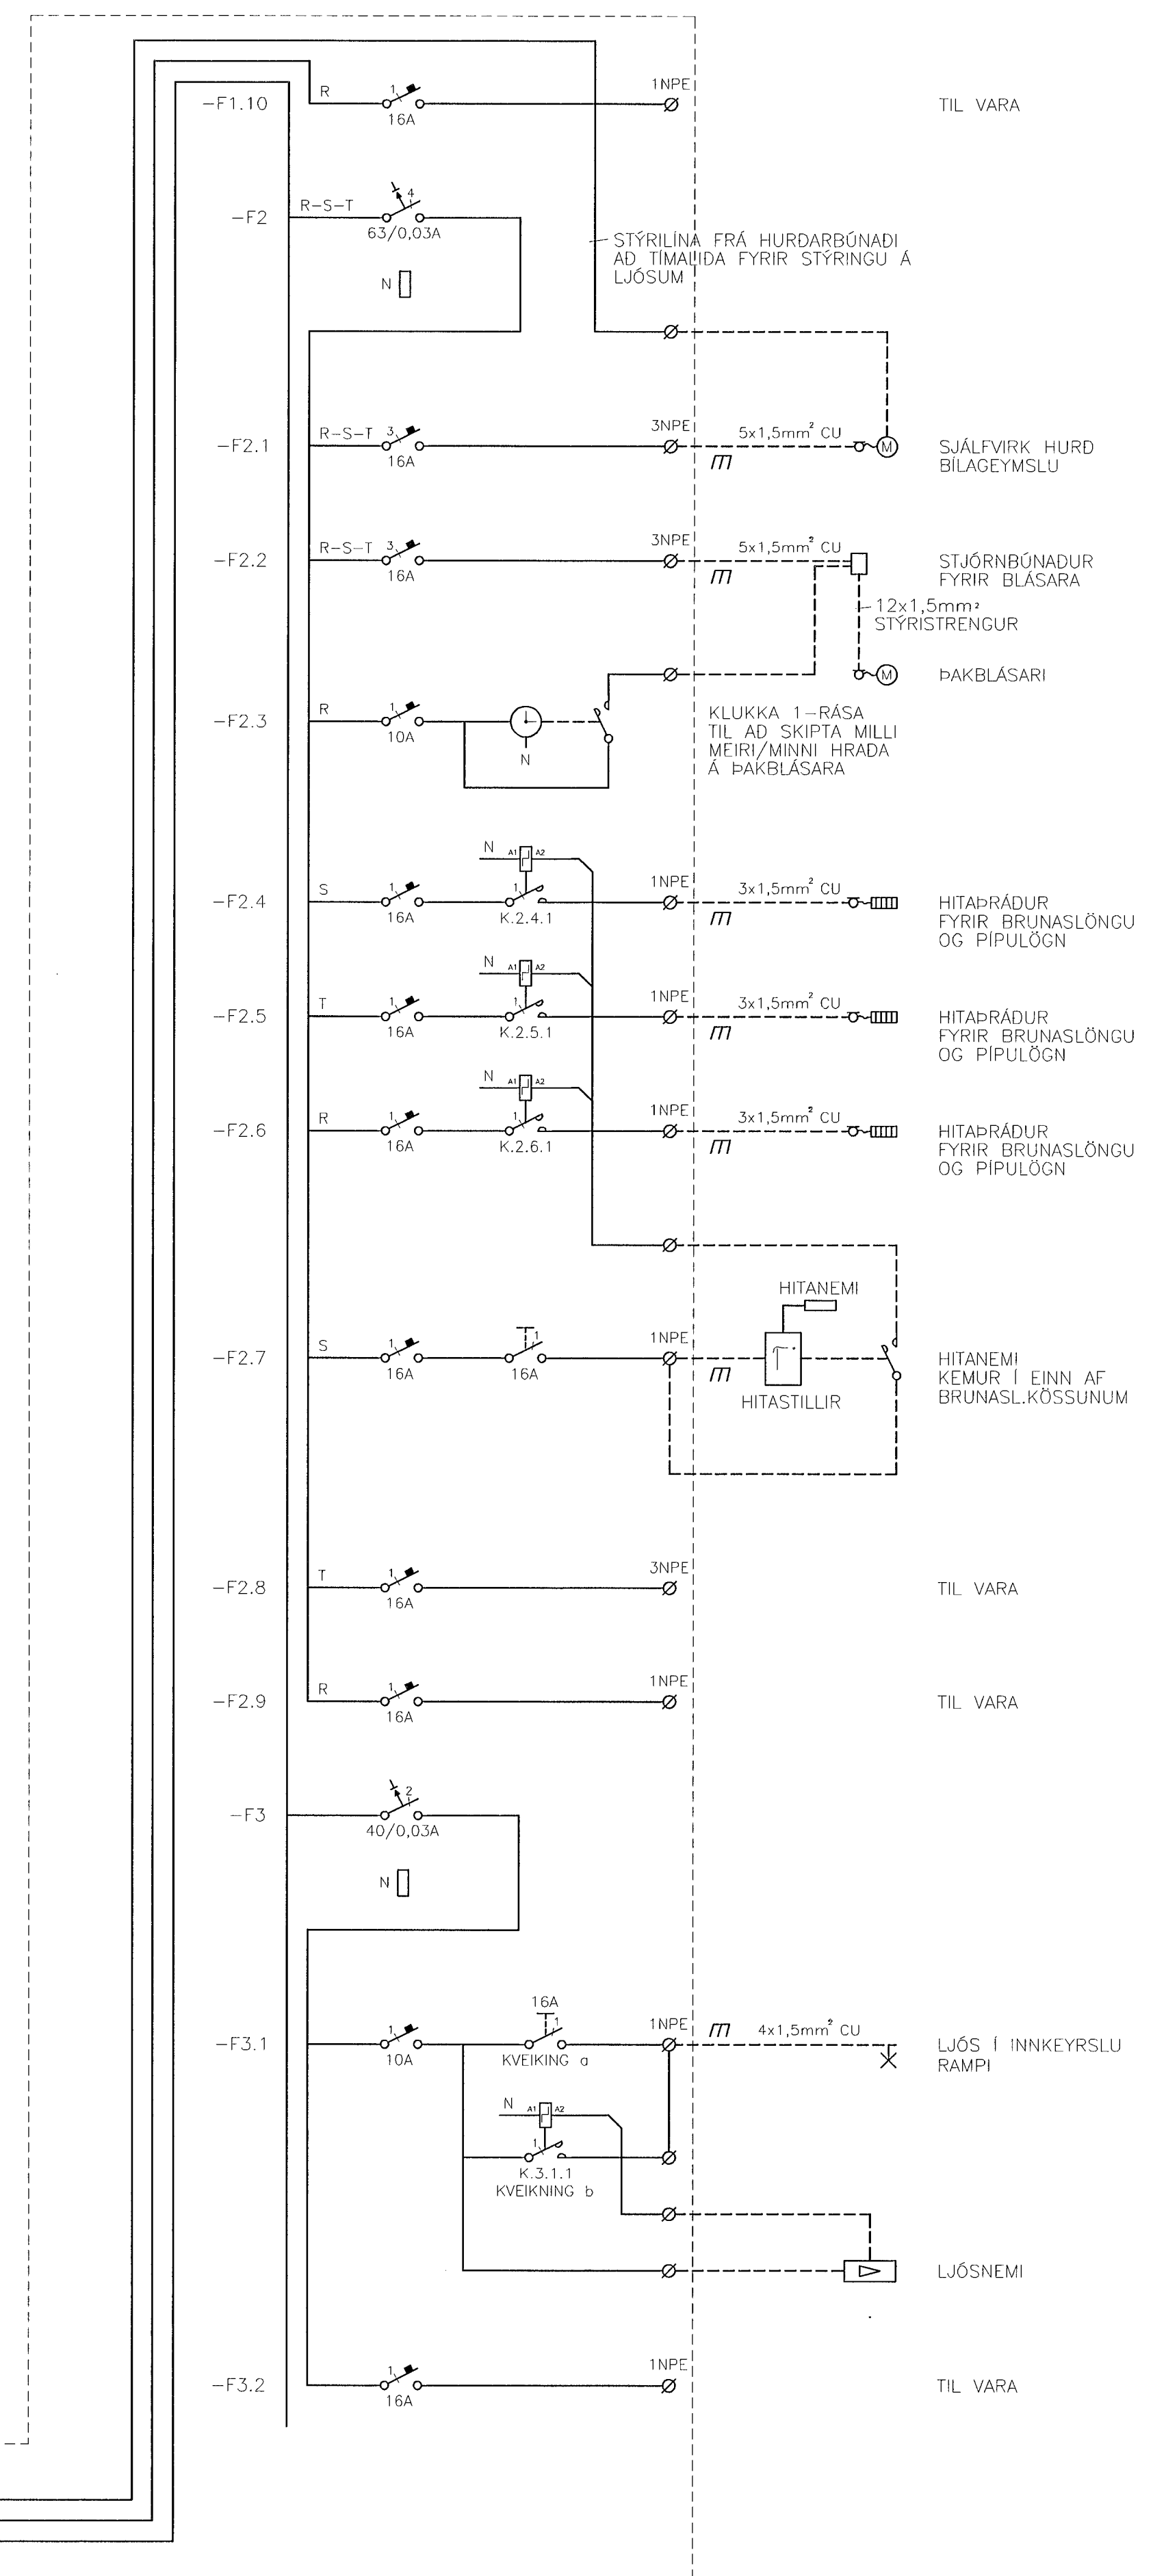

A	07.05.02	KWH-MELIR I TÖFLU	JJ	LL
BR	DAGS	BREYTING	REIKN.	TEIKN.
HRAFNI STA HFJ. – FJÖLBÝLISHÚS VID GARDAVEG				
RAFORKUVIRKI ADALTAFLA T.O.A.1 EINLÍNUMYND BÍLAKJALLARI			HANNAD/TEIKN. JJ/LL ATH. SAMBYKKT KT. 110856-7769	
KVARDI			REYKJAVÍK 08.11.2001	
VERKNR.			TEIKN. NR. BR.	
VSÓ RÁÐGJÖF			00370 3.6.501 A	

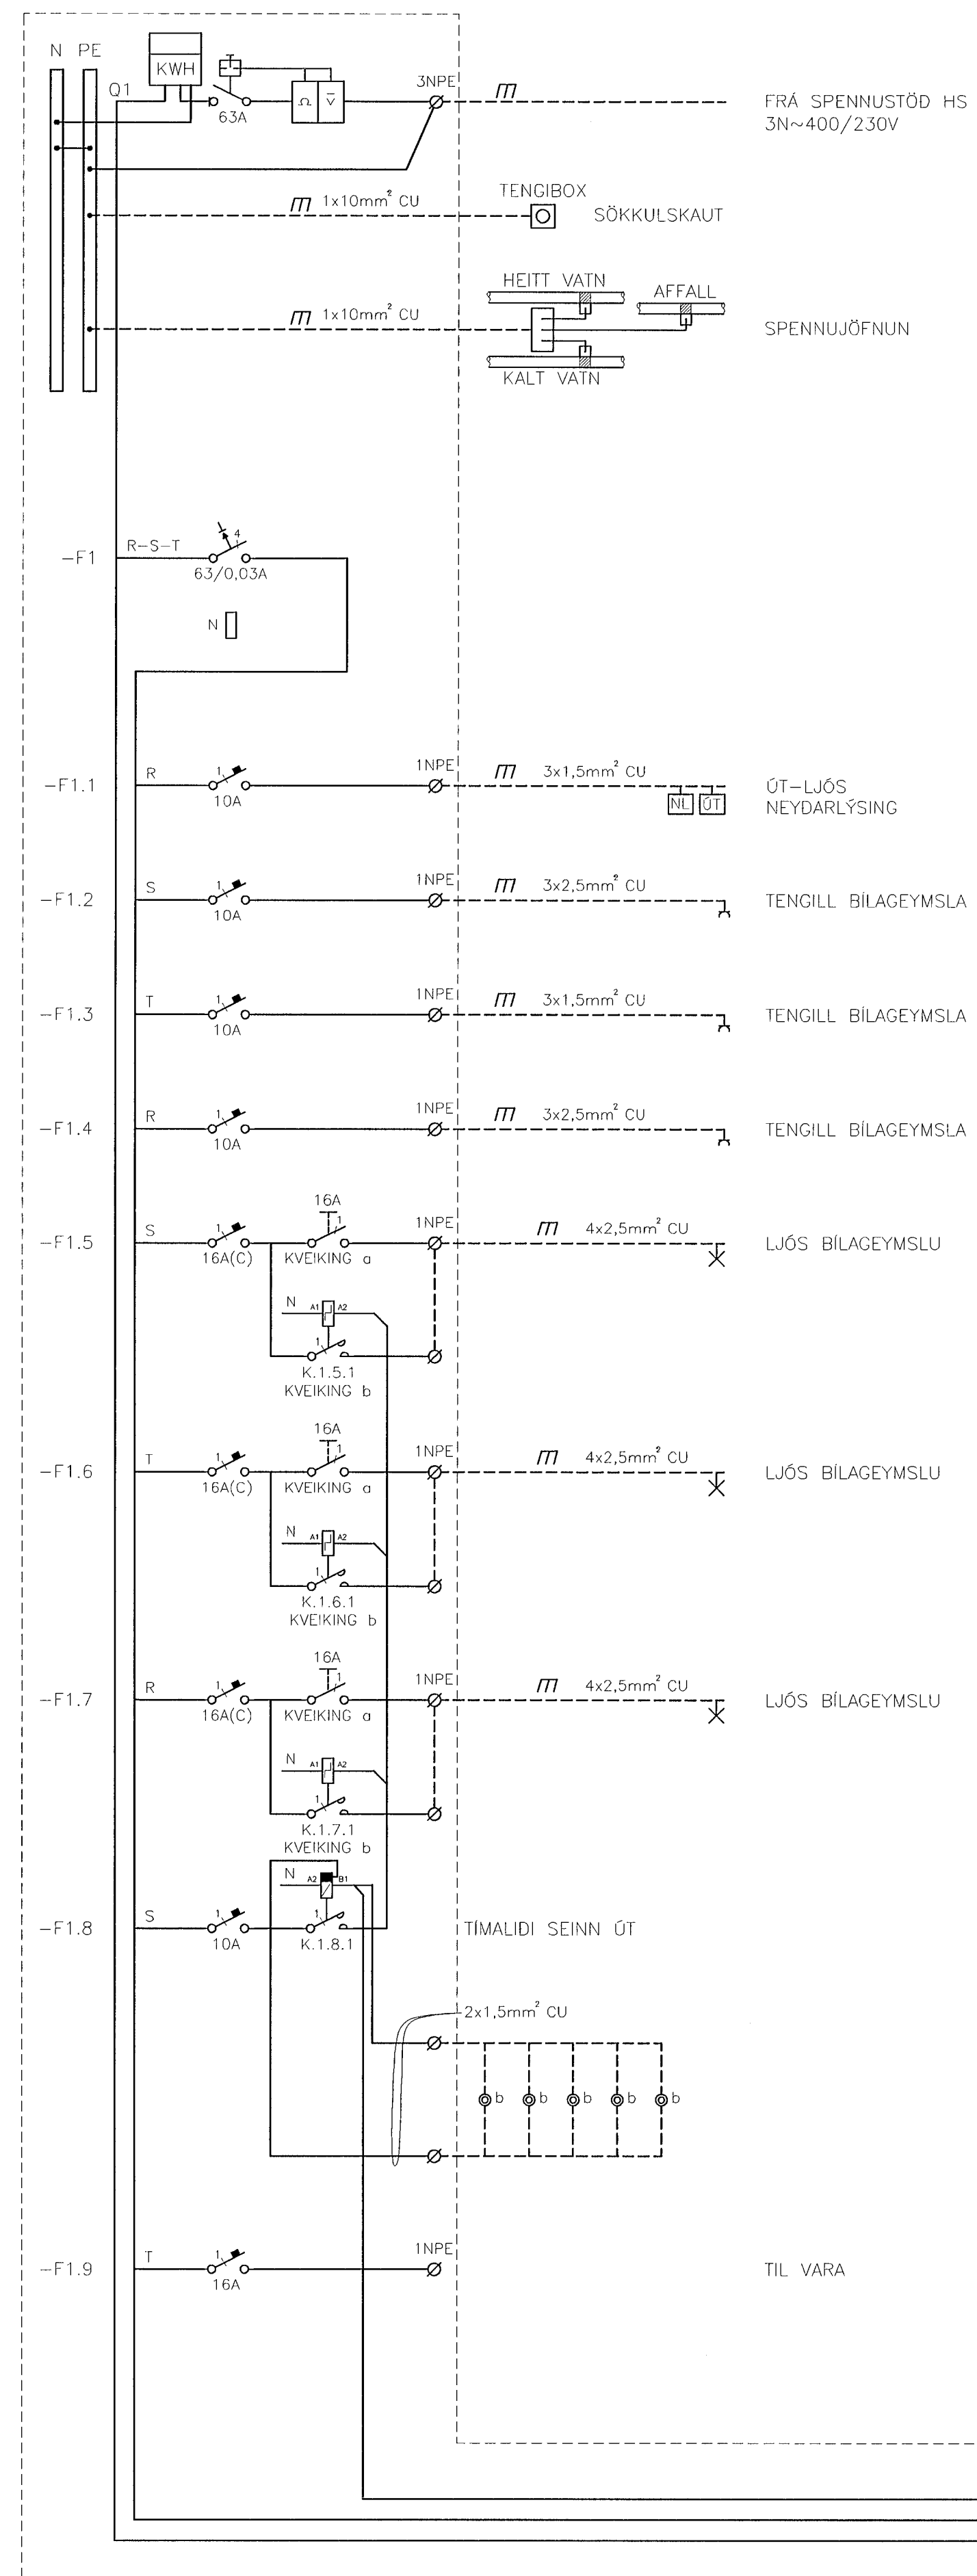