



GRUNNMYND 1.HÆÐ 1:50

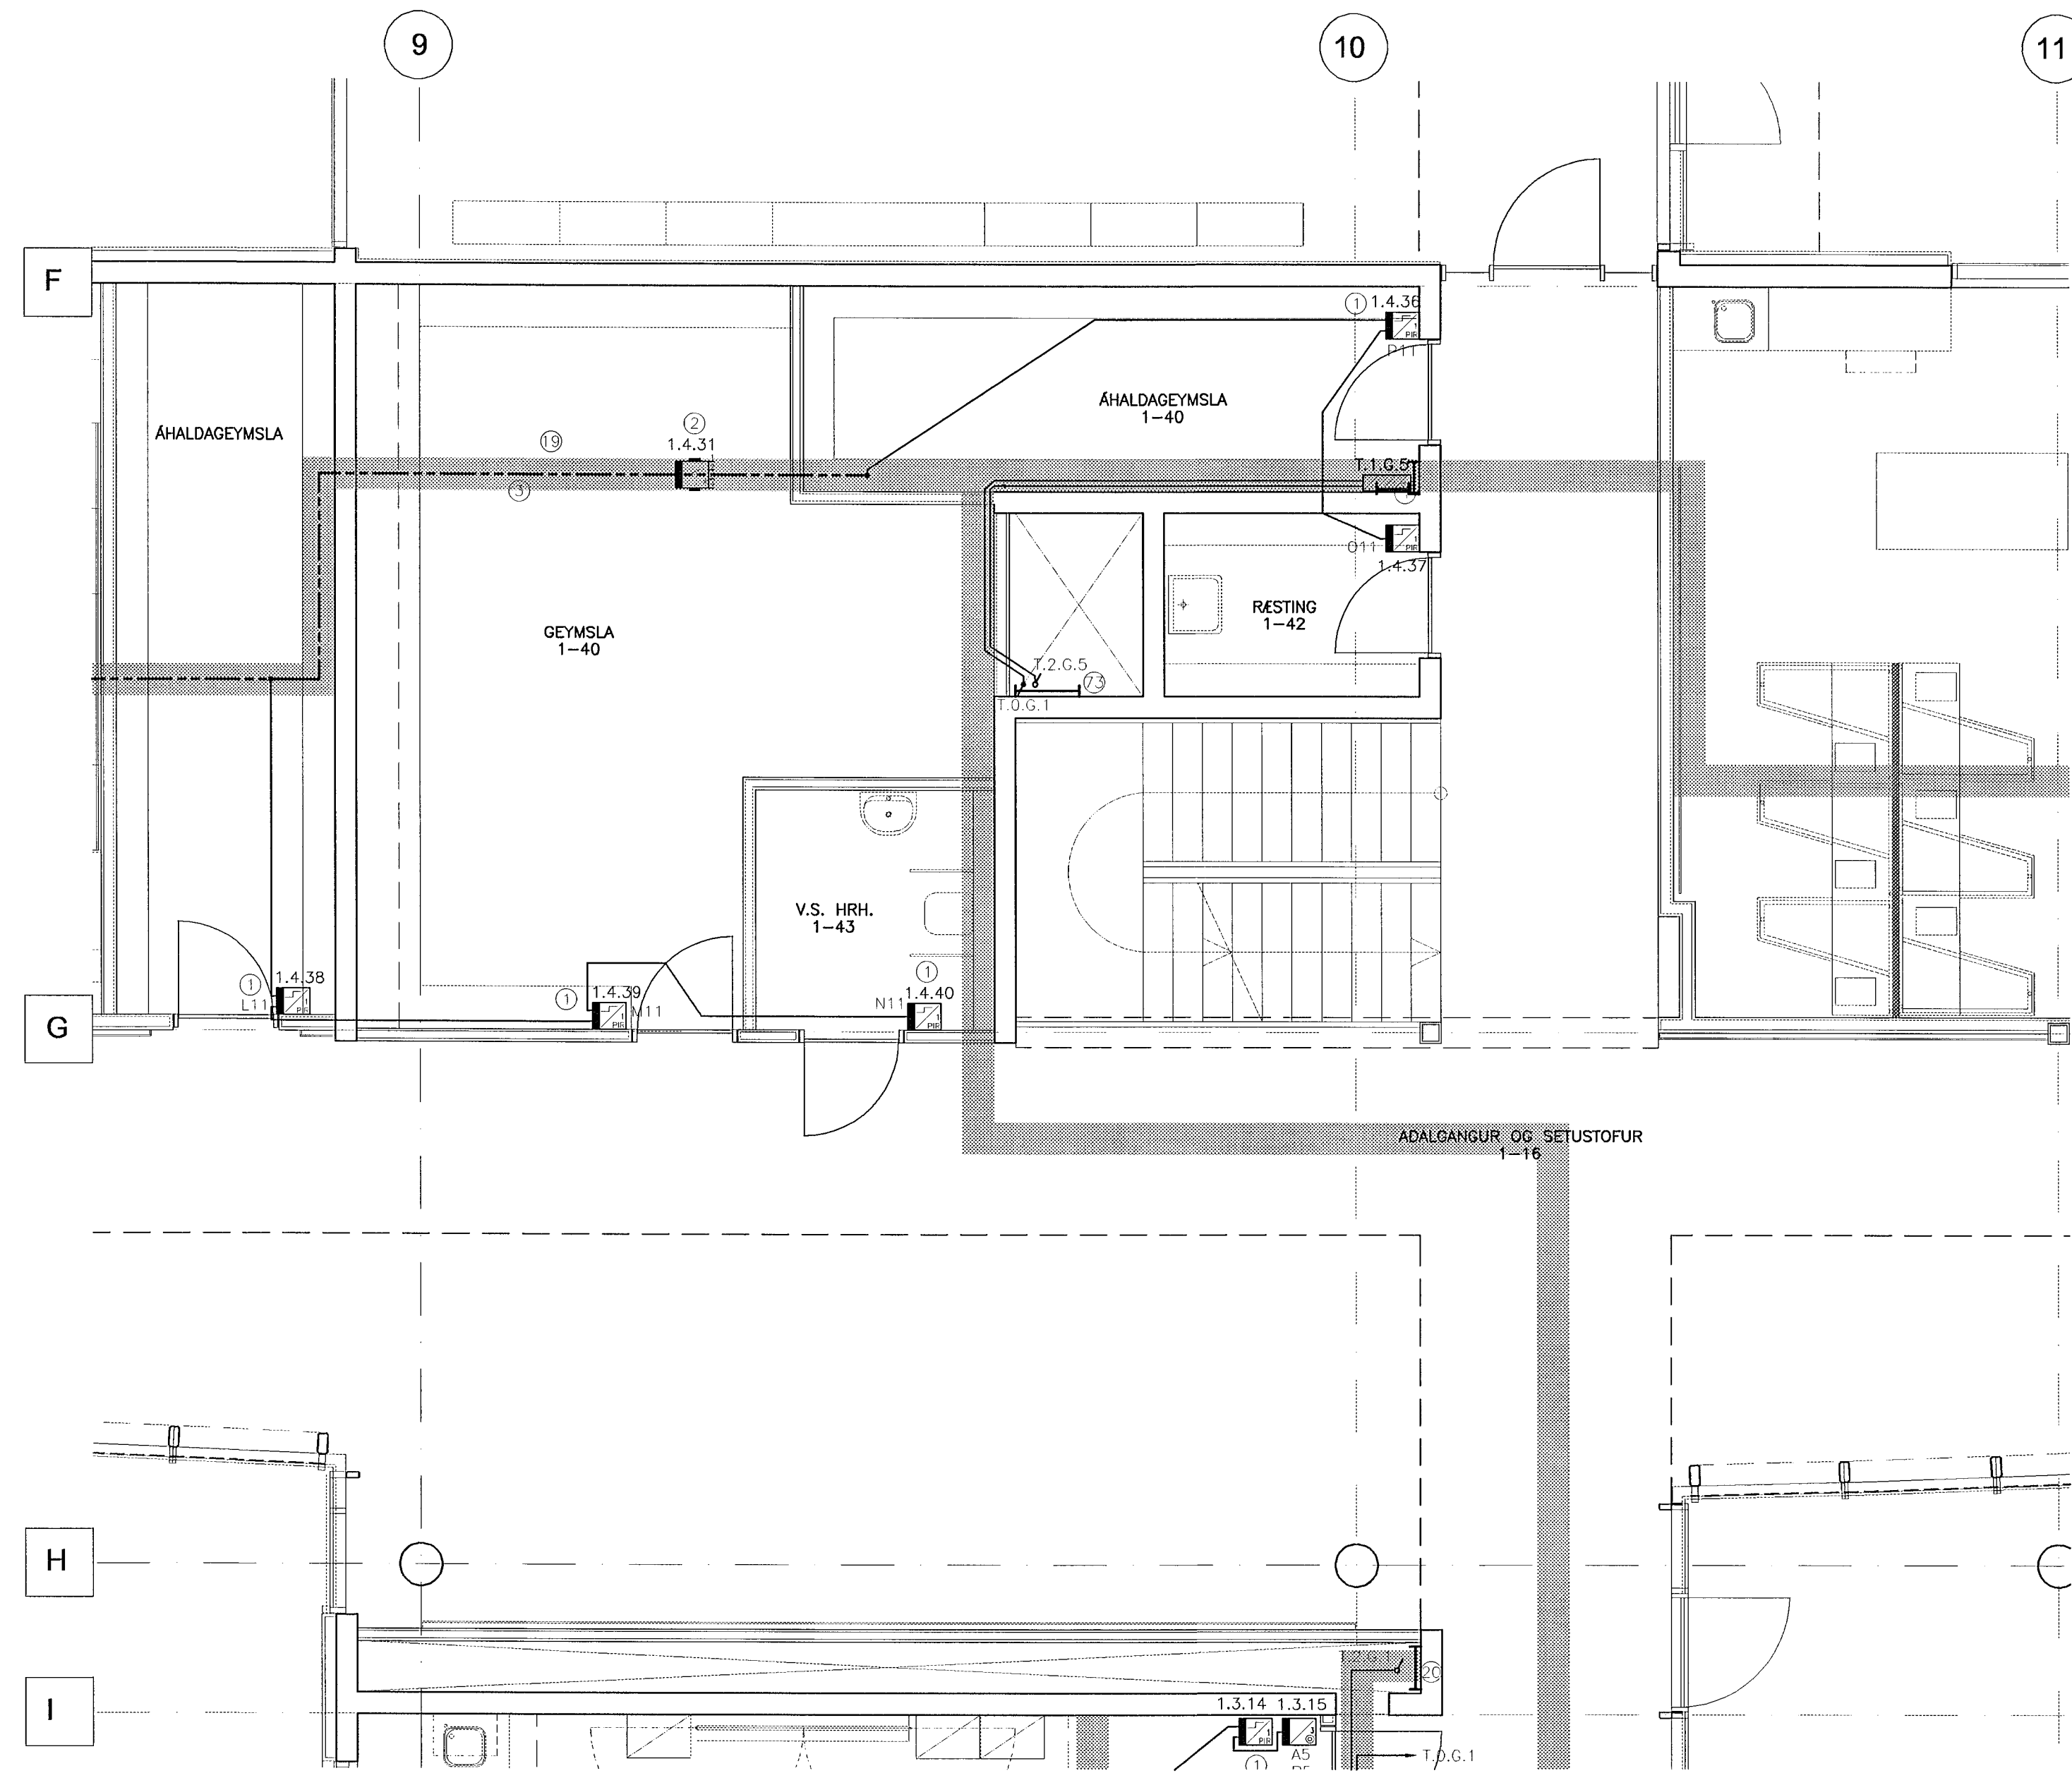

ATHUGASEMDIR OG SKÝRINGAR SJÁ TEIKNINGU B2-R0-VA-001

29. Maí 2002

BR. DAGS. BÆYING REIKN. TEIKN.

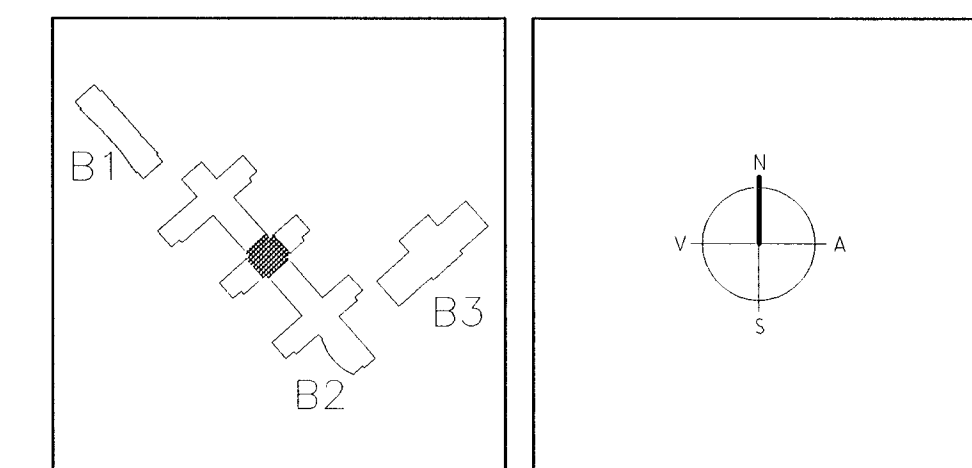

**ARKITEKTAR**  
BERGSTADASTRÆTI 10, RVK  
Sími: 551-1480, netfang:arkitekt@ishoff.is

**FINNUR BJÖRGVINSSON**  
**HILMAR ÞÓR BJÖRNSSON**  
**SIGRÍÐUR ÓLAFSDÓTTIR**

**LANDMÖTUN**  
HAFNARSTRÆTI 20, 105 REYKJAVÍK - Sími: 554 5300 - Símiþélf: 585-9010, Netfang: landmotun@landmotun.is

**VSÓ**  
VSÓ HÁÐGJÓF BORGARTÚN 20, 105 REYKJAVÍK, Sími: 585-9000, Símiþélf: 585-9010, Netfang: vsos@vsos.is

**SÓLVANGSVEGUR 4**  
**LÆKJARSKÓLI**

RAFORKUVIRKI INSTABUSKERFI GRUNNMYND 1. HÆÐ	HANNAÐ/TEIKN. ATH. <i>KA</i> SAMÞYKKT <i>su</i> KT. REYKJAVÍK	JJ/LL 110856-7789 15.05.2001
KVARDI 1:50 VERKNR. 00258	TEIKN. NR. B2-R4-VG1-006	BR.