

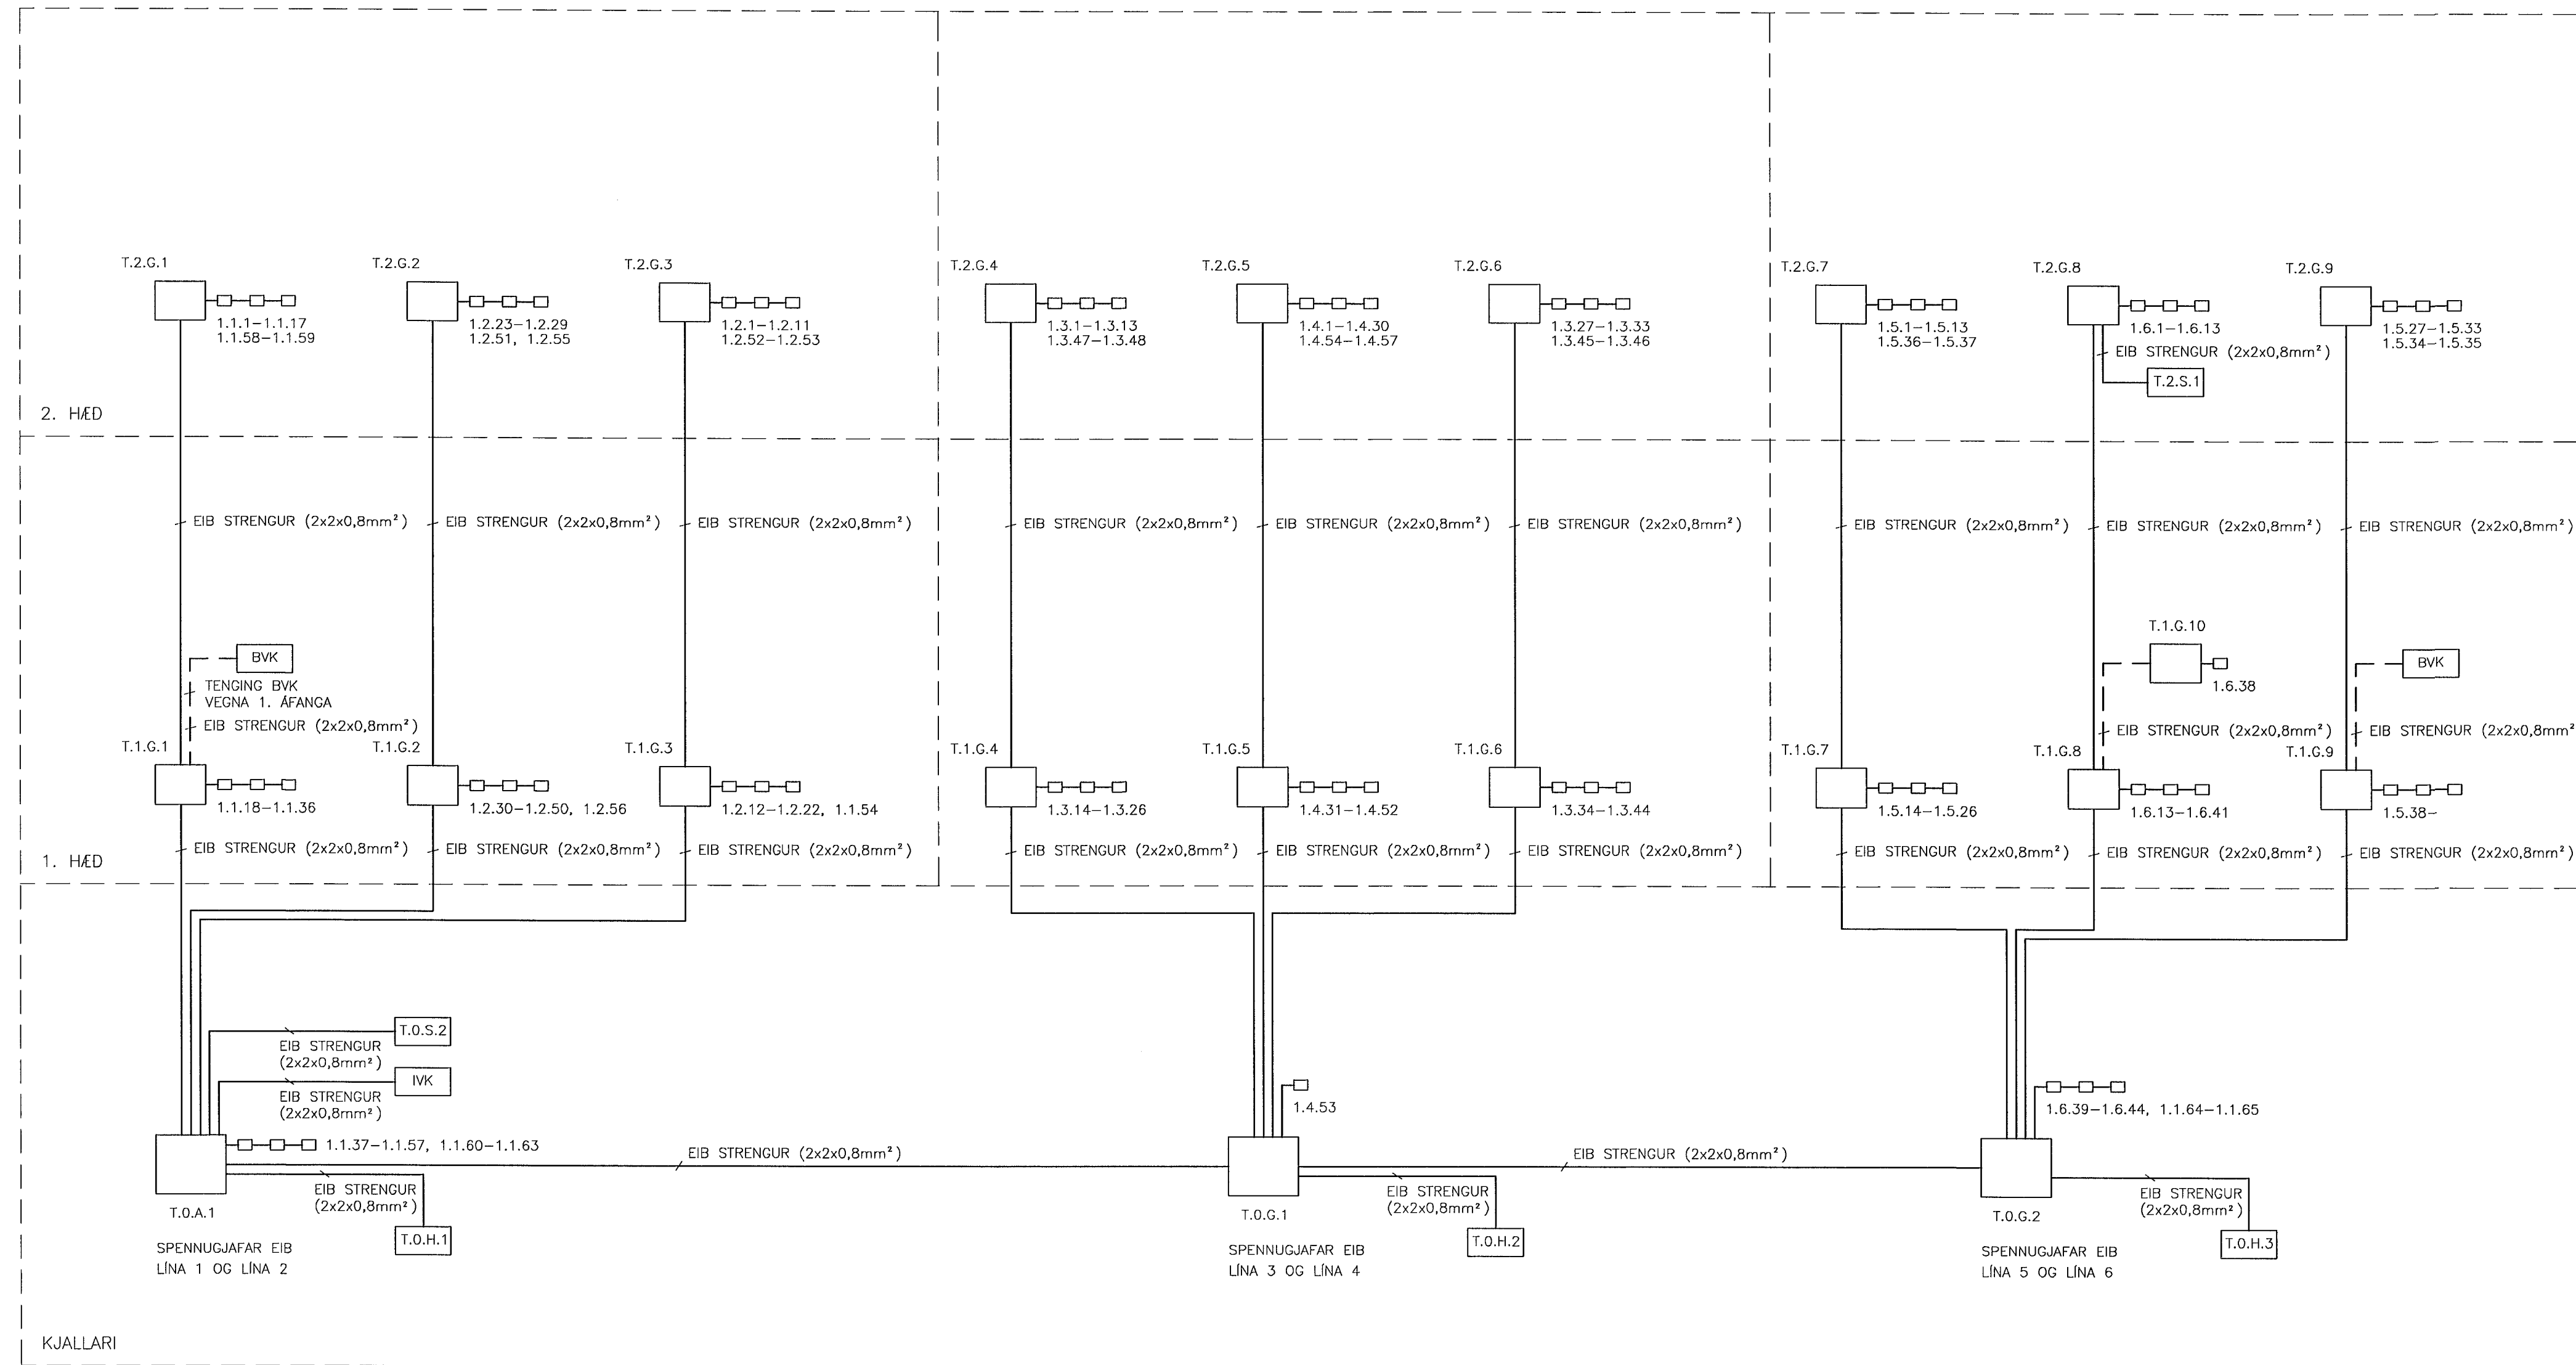
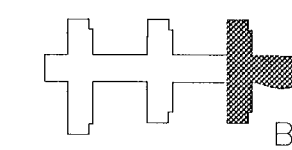
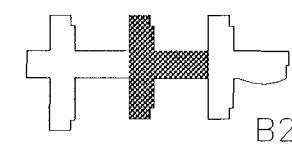


INSTABUSKERFI – KERFISMYND

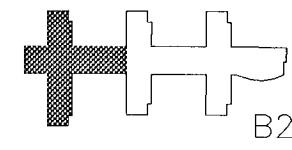

29. Maí 2002
Handwritten signature

BR.	DAGS.	BREYTING	REIKN.	TEIKN.

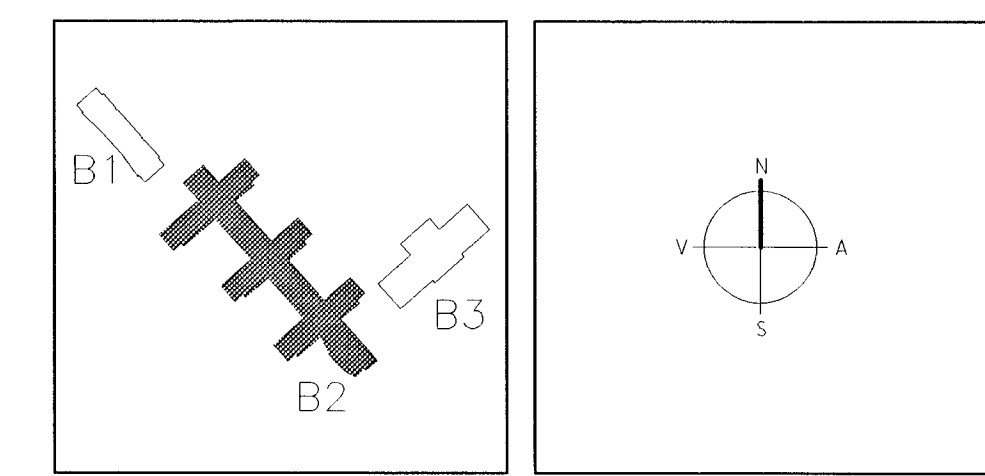

ARKITEKTAR
 BERGSTADASTRÆTI 10, RVK.
 Sími: 551-1460, netfang: arkitekti@ishoff.is

FINNUR BJÖRGVINSSON
HILMAR ÞÓR BJÖRNSSON
SIGRÍÐUR ÓLAFSDÓTTIR

LANDMÓTUN.
 HAFNAD/TEIKN. 4/008
 HÖFRAUVEGUR 6 - 200 KÖPUNGOUR - Sími: 554 5300 - Fax: 554 5300 - Netfang: landmotun@landmotun.is

VSÓ RÁDGJÖF
 BORGARDIÐ 20, 105 REYKJAVÍK, Sími: 595-9000, Símbreyfi: 595-9010, Netfang: vsoradgjof.is

SÓLVANGSVEGUR 4
LÆKJARSKÓLI

RAFORKUVRIRKI INSTABUSKERFI KERFISMYND	HANNAÐ/TEIKN. 4/008 ATH. <i>Handwritten initials</i> SAMÞYKKT <i>Handwritten initials</i> KT. 110856-7789
KVARDI VERKNR. 00258	REYKJAVÍK TEIKN. NR. 15.05.2002 BR. B2-R4-VK-001