




GRUNNMYND 1:50

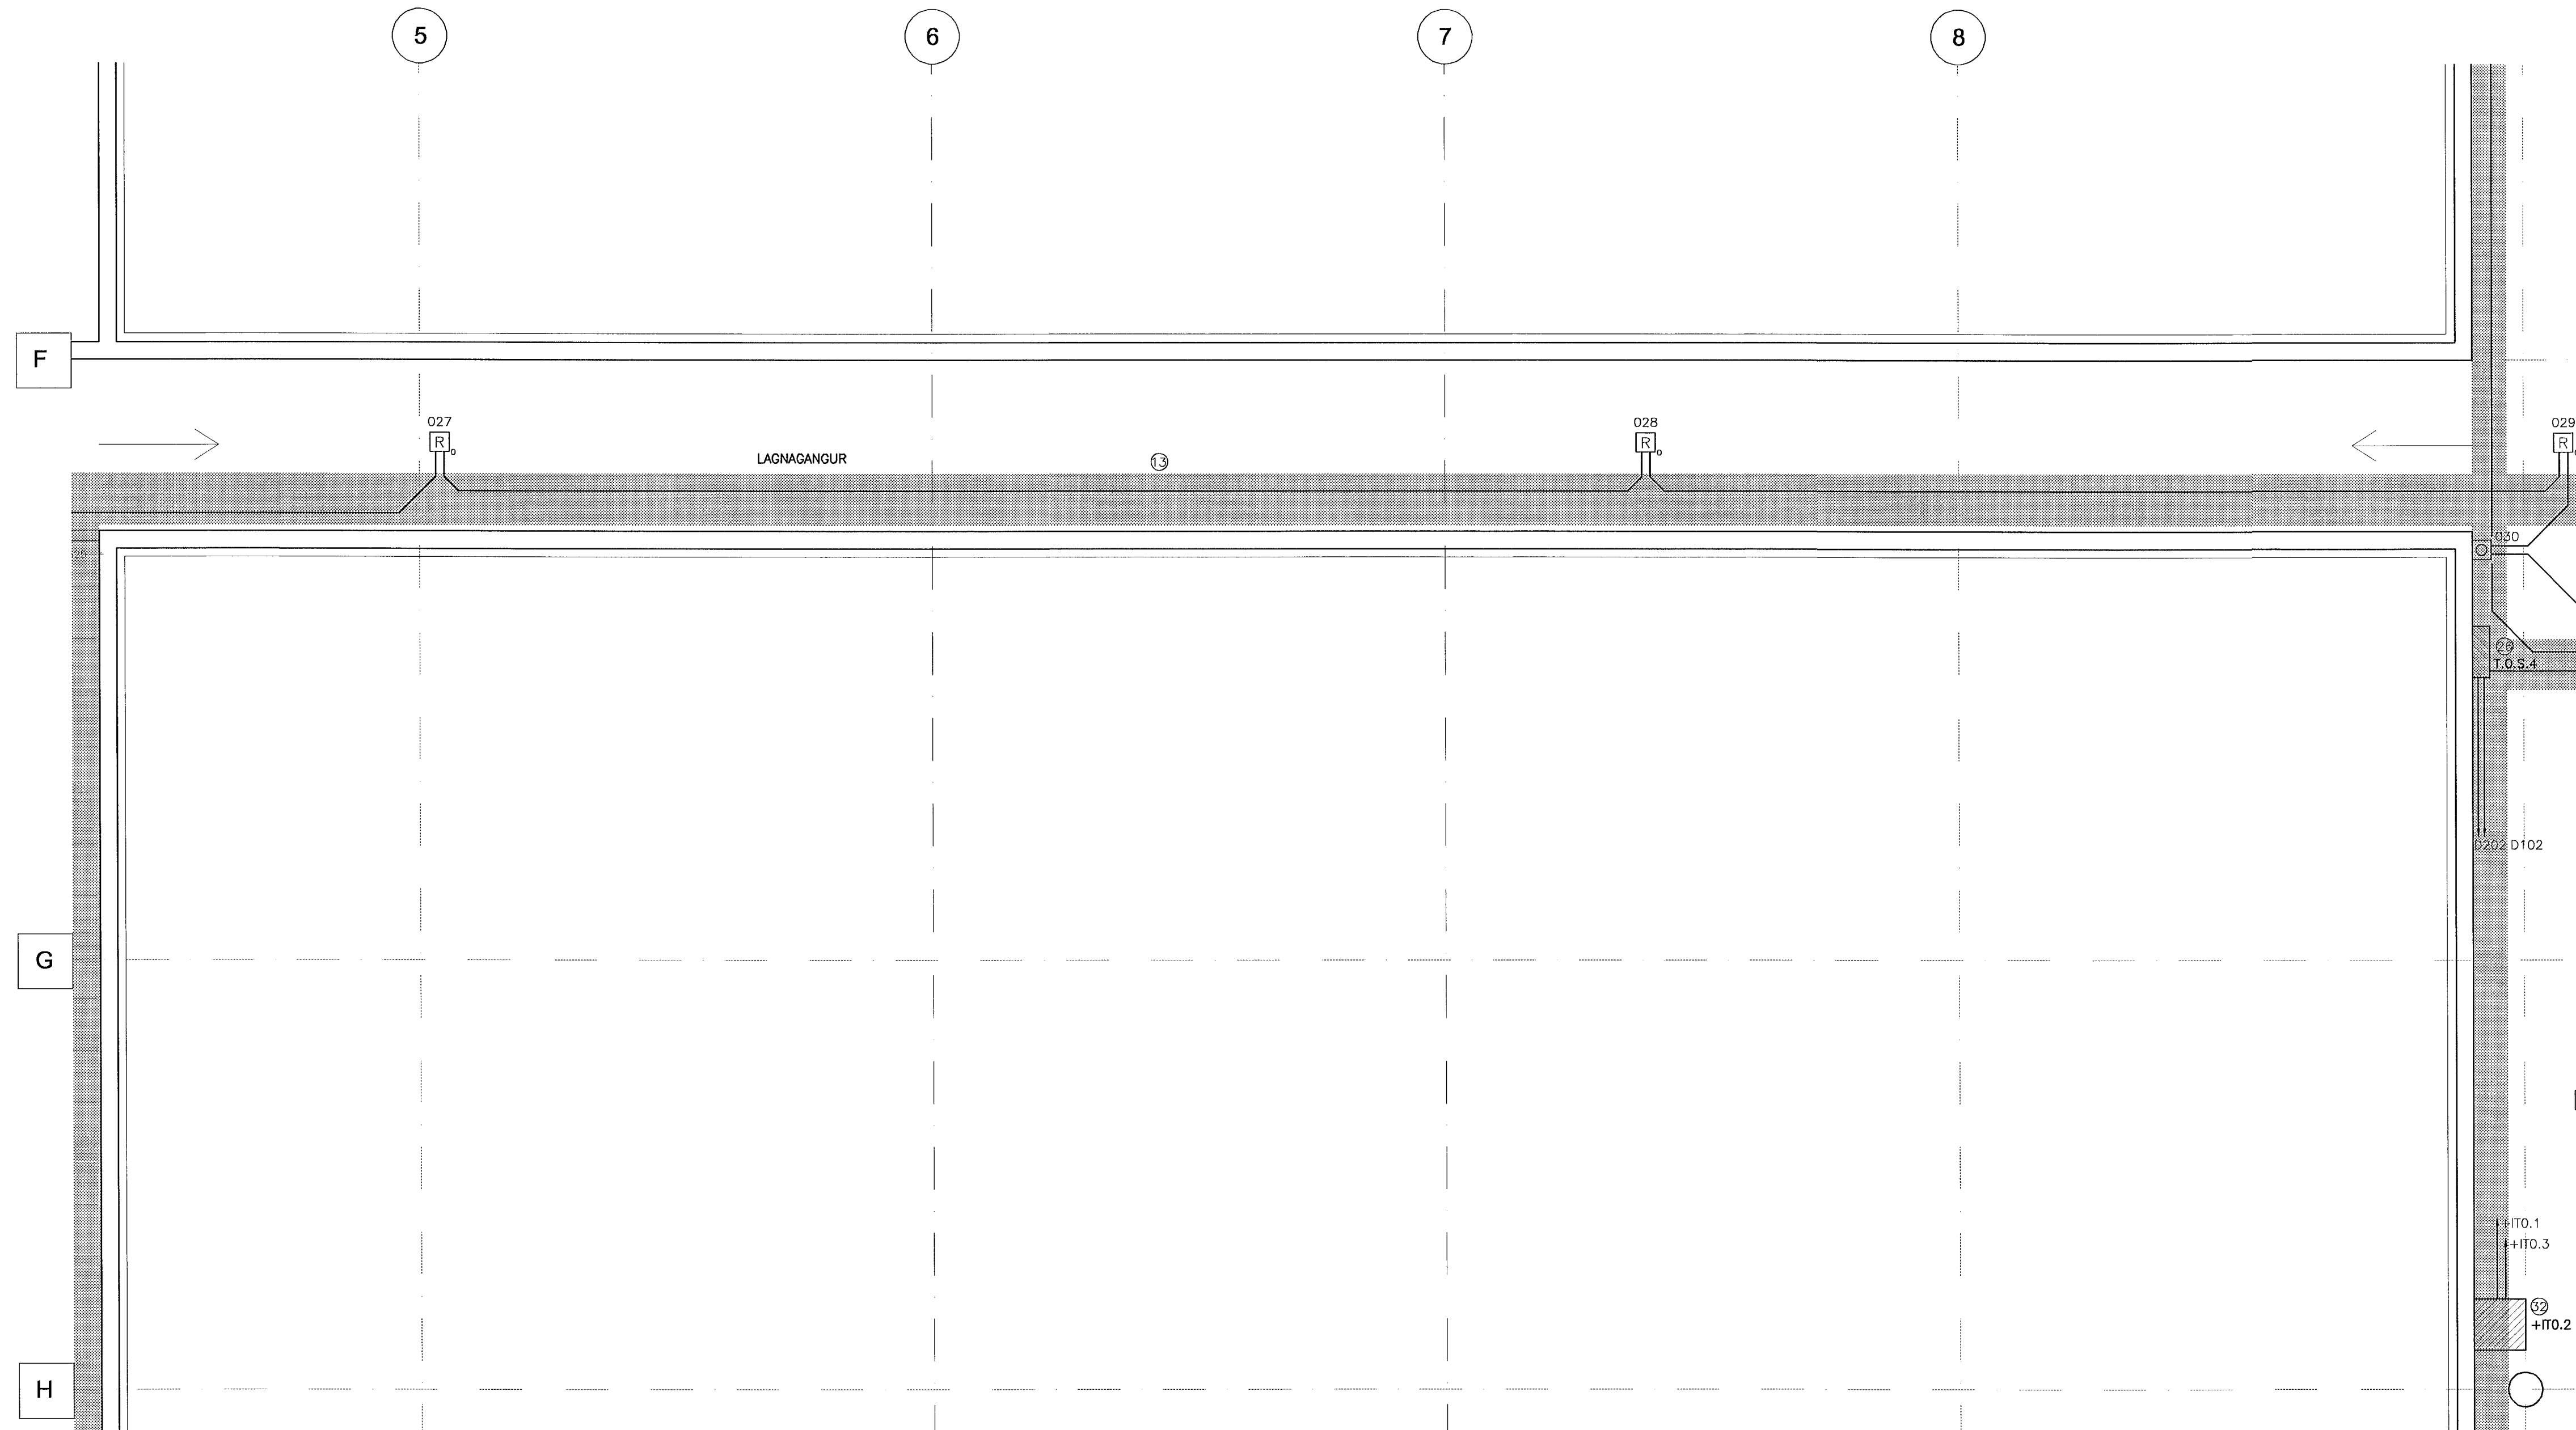

ATHUGASEMDIR OG SKÝRINGAR SJÁ TEIKNINGU B2-R0-VA-002

29. Maí 2002

BR.	DAGS.	BREYTING	REKNI	TEKNI

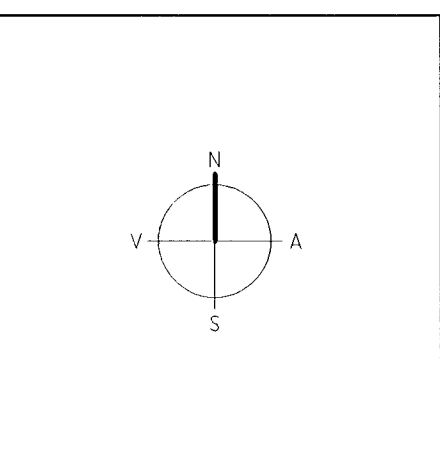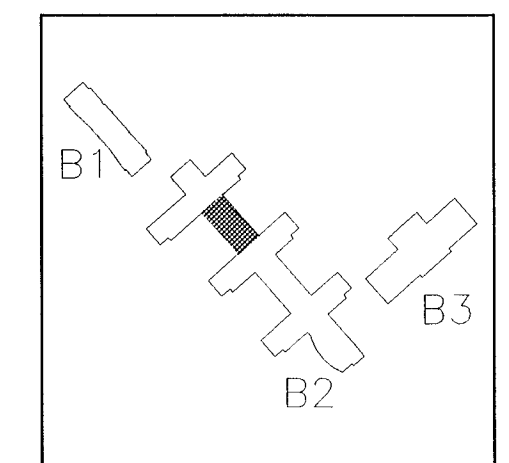

ARKITEKTAR
 BERGSTADASTRÆTI 10, RVK
 sími: 551-1460, netfang: arkitekt@isohof.is

FINNUR BJÖRGVINSSON
HILMAR ÞÓR BJÖRNSSON
SIGRÍÐUR ÓLAFSDÓTTIR

LANDMÖTUN. NÝPLAÐEGLA 6 - 200 KÓPVAOGUR - Sími 558 5300 - Fax: 558 5309 - Netfang: landmotun@landmotun.is

EINAR E. SÆMUNDSEN
INGEBJÖRG KRISTJÁNSDÓTTIR
MARGRÉT SIGURDARDÓTTIR

VSÓ RÁÐGJÖF
 Borgartúni 20, 105 Reykjavík, Sími 595-9500, Símbreyt 595-9010, Netfang: vs@vso.is

SÓLVANGSVEGUR 4
LÆKJARSKÓLI

RAFORKUVRIRKI	HANNAÐ/TEKNI	J/JL
SMÁSPENNA	ATH. <i>EX</i>	
GRUNNMYND KJALLARA	SAMÞYKKT	<i>su</i>
	KT.	110856-7769

KVARDI	TEKNI. NR.	BR.
1:50	B2-R3-VG0-003	15.05.2002
00258		