




TL1.1

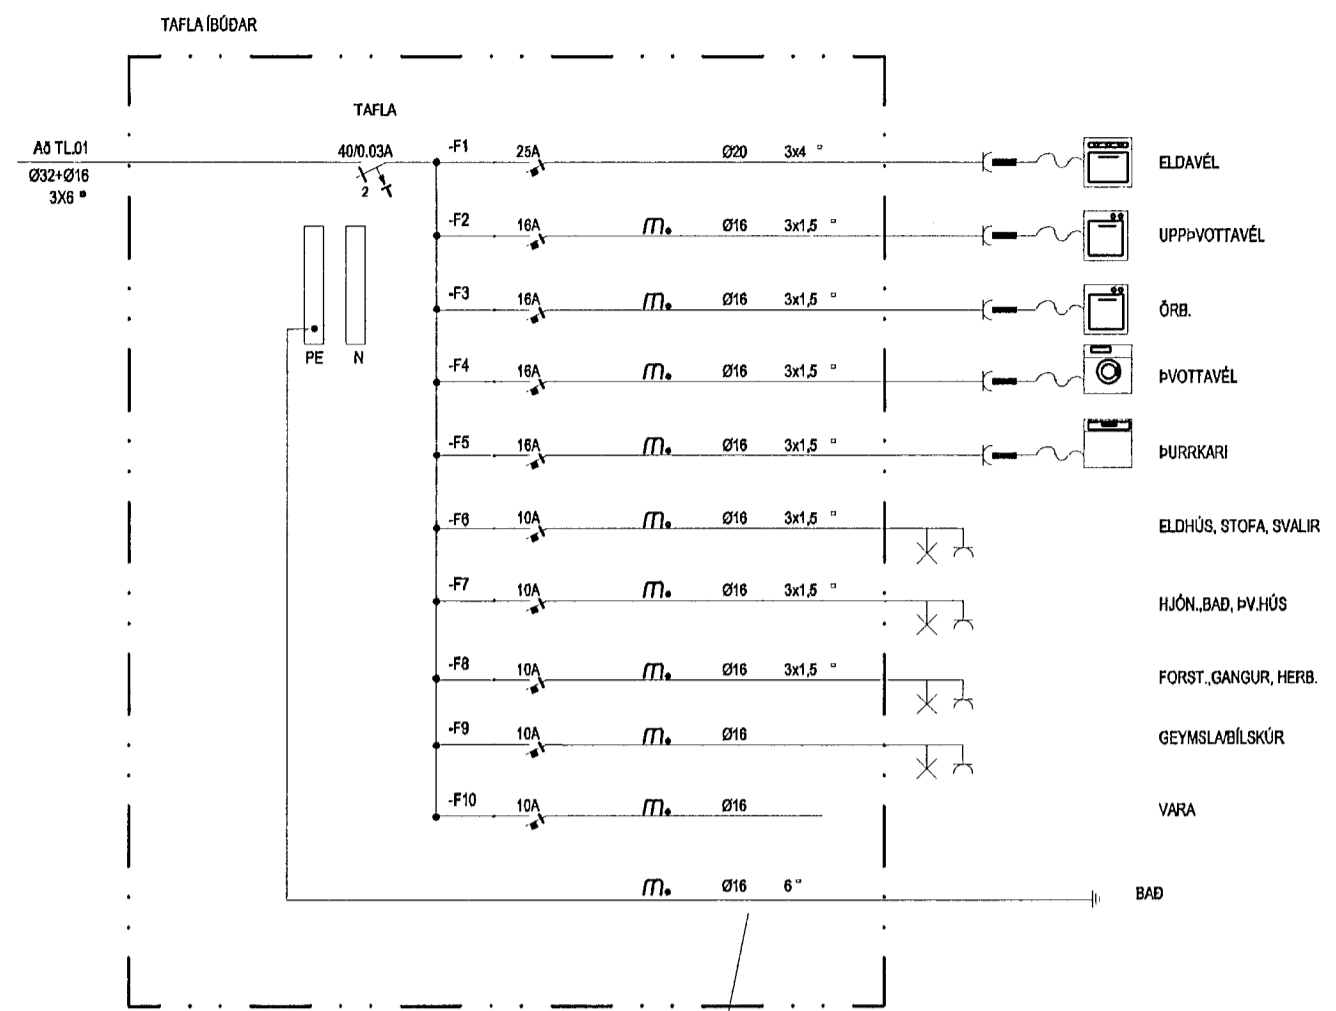

TL1.2 OG TL1.3

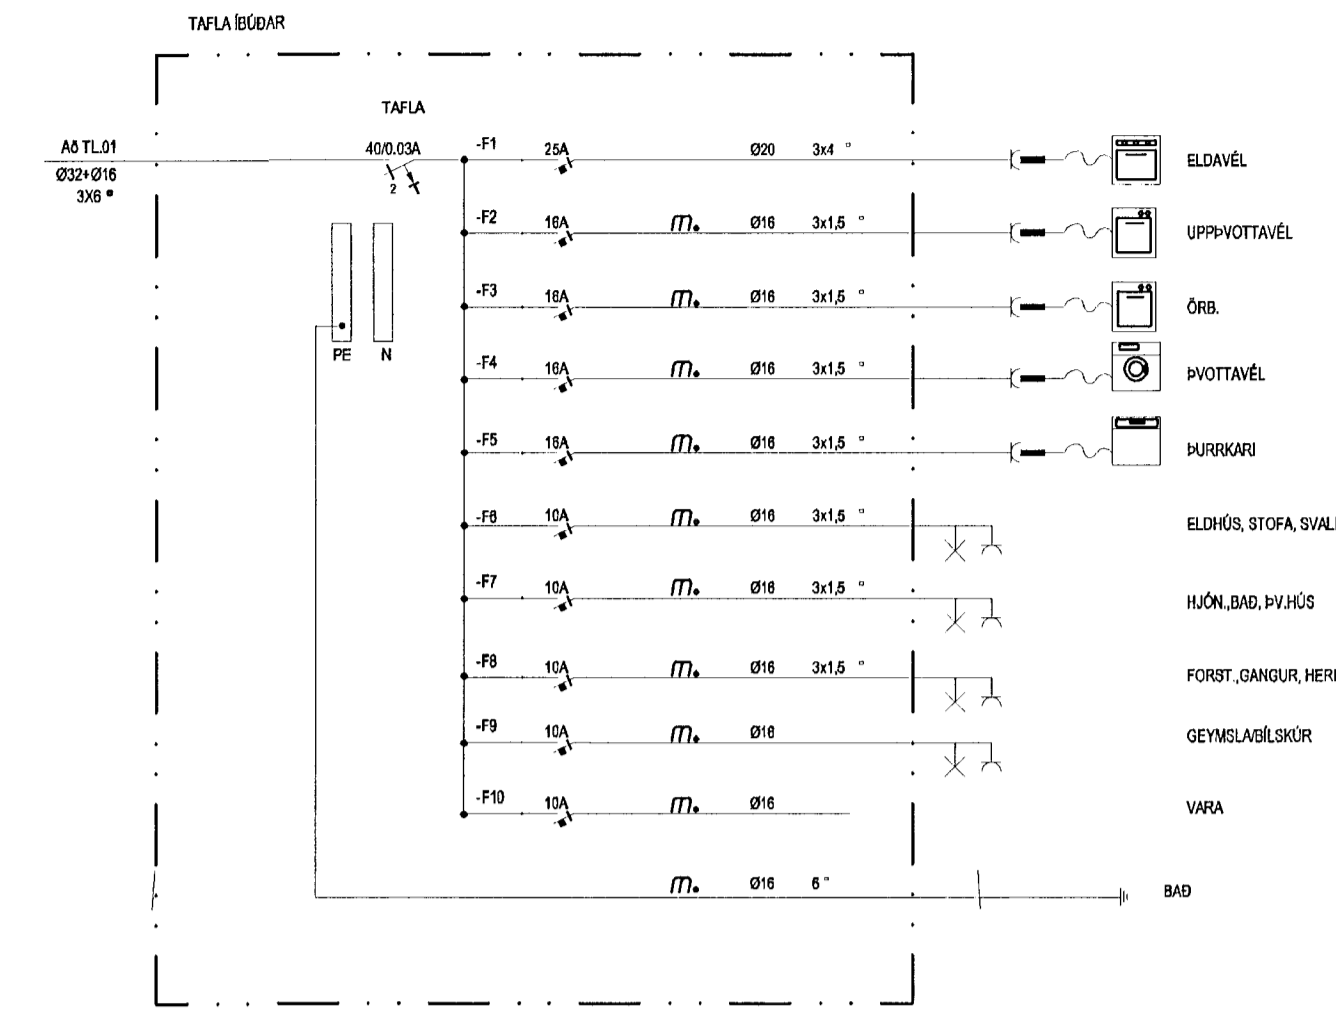

TL1.4

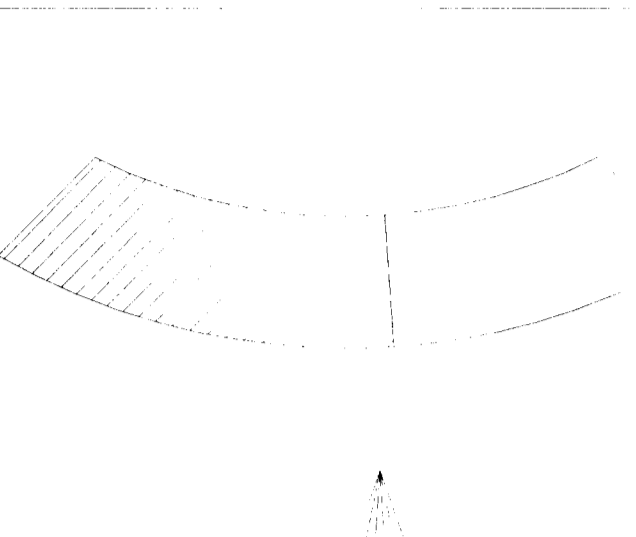


BREYTT: DAGS: LÝSING: TEIKNAD:

RAFLAGNIR

Erluas 2
Hafnarfjörður
Lágspenna, smáspenna
1. hæð, 1.hluti

MKV: 1:50 DAGS: 22.05'02
TEIKNAD: HRS SAMBYRKT

HANNAÐ: 308 01-201-1

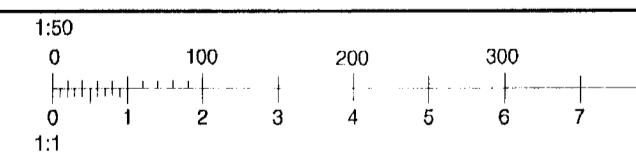

RAFTAKN

Skipholt 25, 105 Reykjavík
Sími: 511-3399
Fax: 511-3377
viking@viking.is
www.viking.is

© Viking
ÖLL AFNOT OG AFRITUN TEIKNINGA, AD HLUTA
EDA I HEILD ER HAF SKRIFLEGGU LEYTI HÖFUÐA