



ADALTAFLA, T.1.A.1

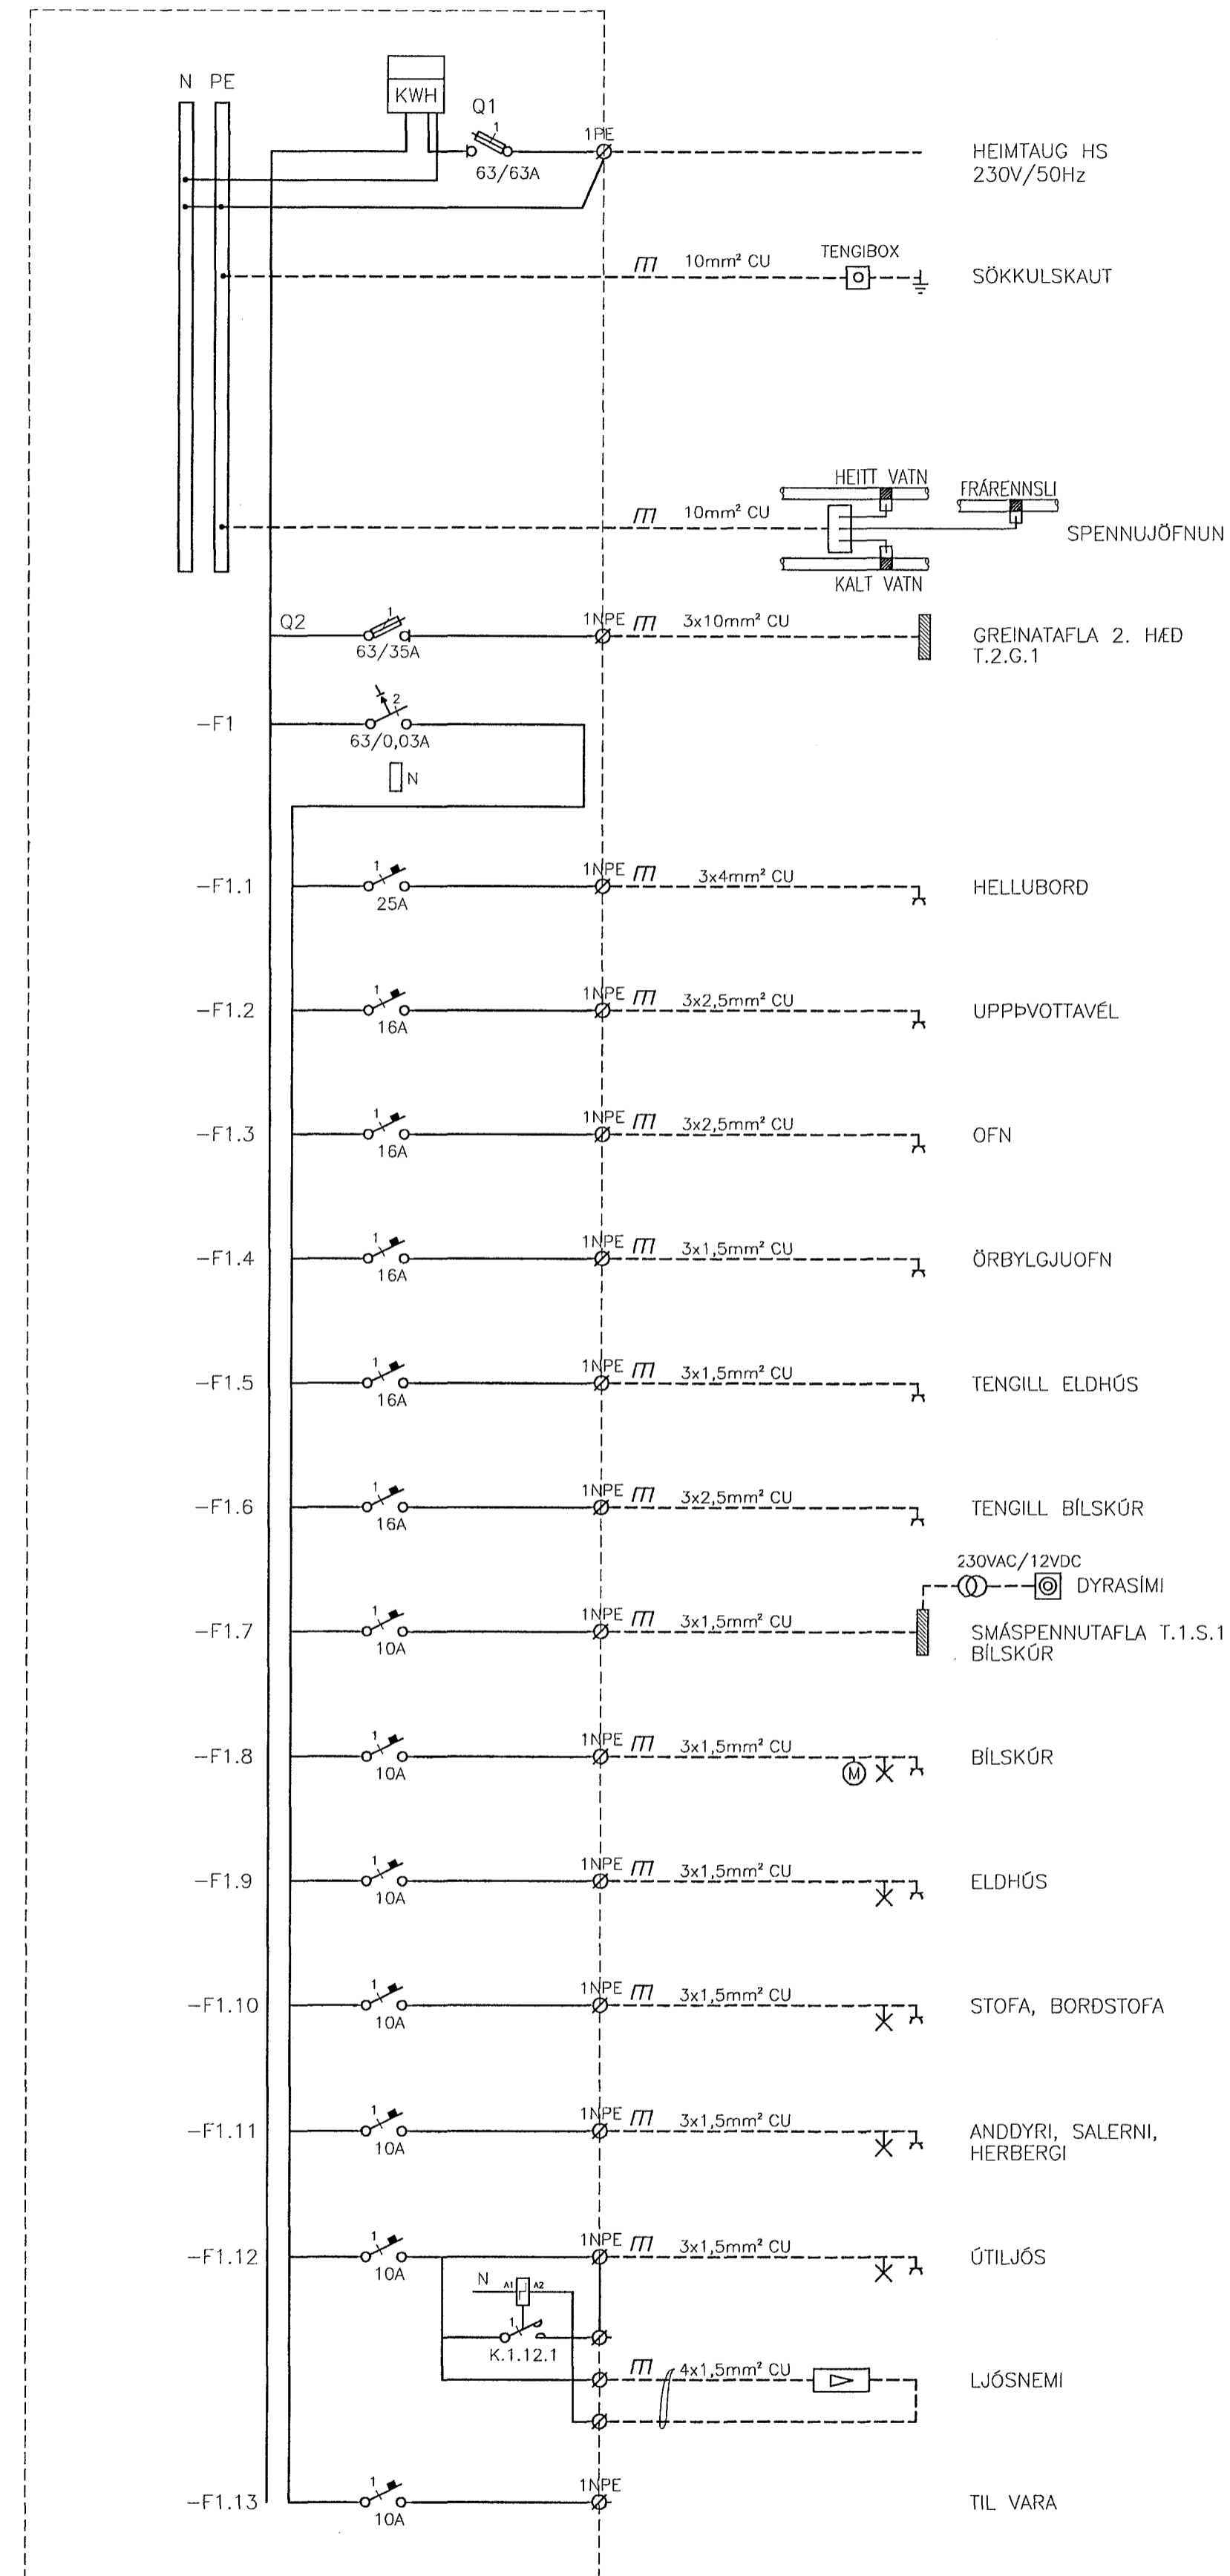

GREINATAFLA, T.2.G.1

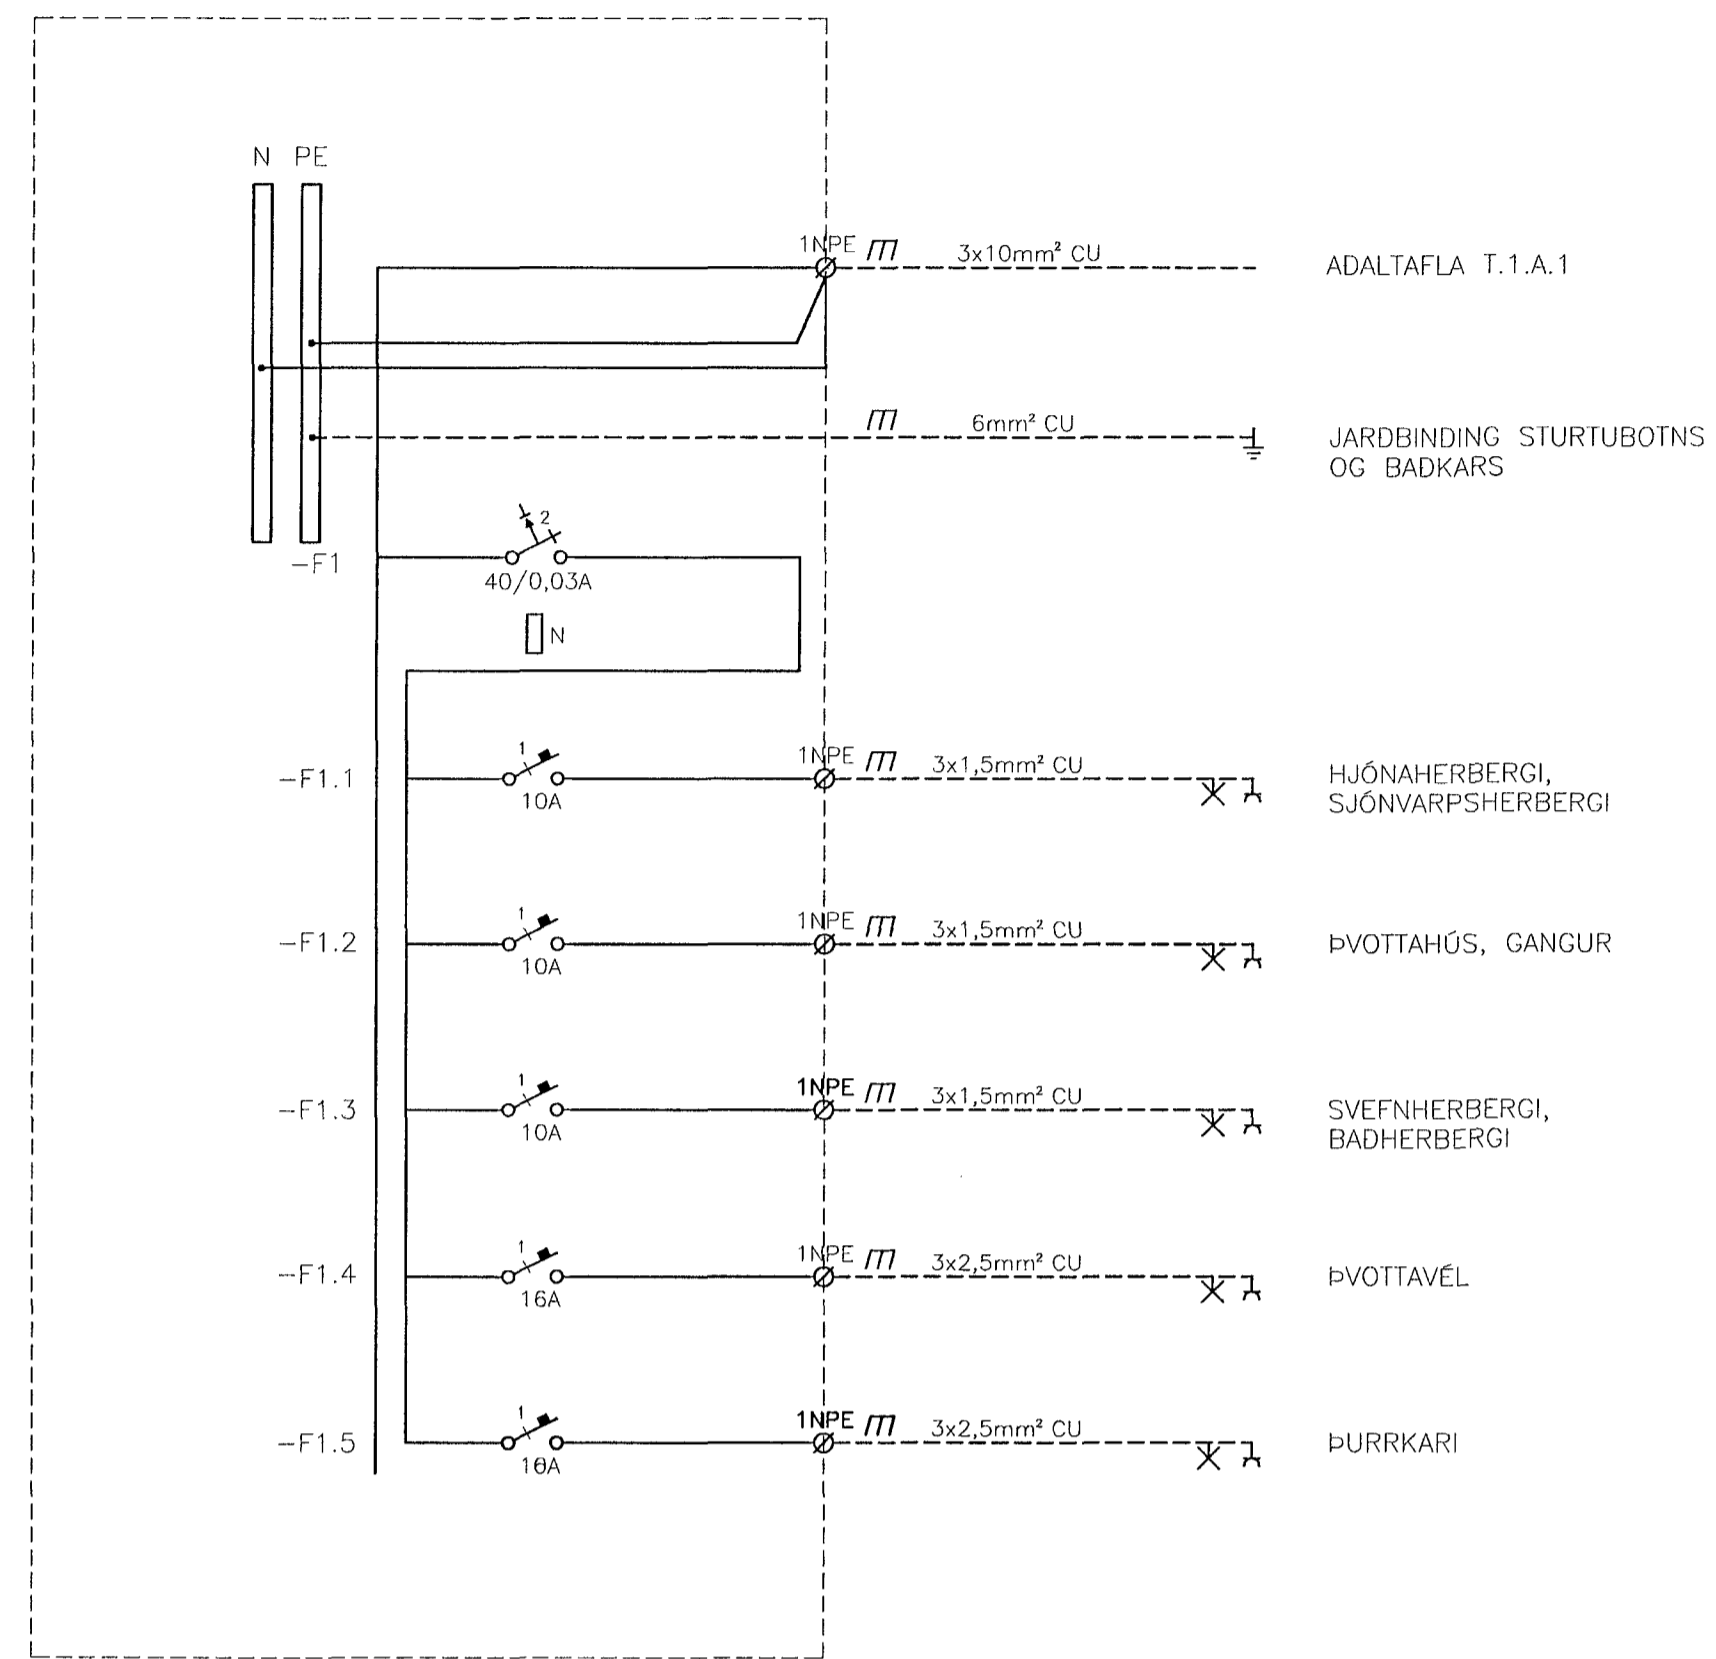

| | | | |
|---|------------|---------------|----------------------|
| BR. DAGS. | BREYTING | REIKN. | TEIKN. |
| ERLUÁS 5, HAFNARFIRÐI | | | |
| RAFORKUVIRKI ADALTAFLA T.1.A.1 OG GREINATAFLA T.2.G.1 EINLÍNUMYNDIR | | HANNAÐ/TEIKN. | JJ/LL |
| | | ATH. | <i>Simon R. Minn</i> |
| | | SAMÞYKKT | |
| | | KT. | 110856-7769 |
| KVARDI | REYKJAVÍK | 21.01.2002 | |
| VERKNR. | TEIKN. NR. | BR. | |
| 01310 | 6.500 | | |

4360