

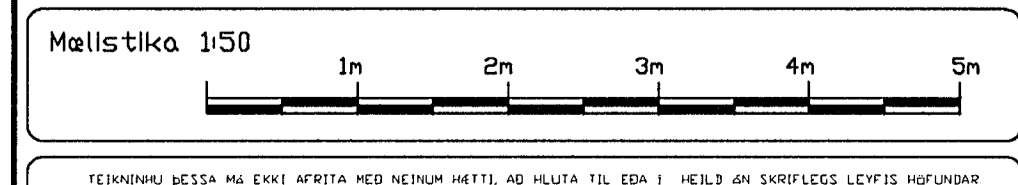


Inntök samþykkt 11/10 2002.  
f.h. HITAVEITU SUBURNESJA h.f.  
*Björn Traustason*

Stofn DR 110mm  
Sími 50mm  
Út fyrir vegg

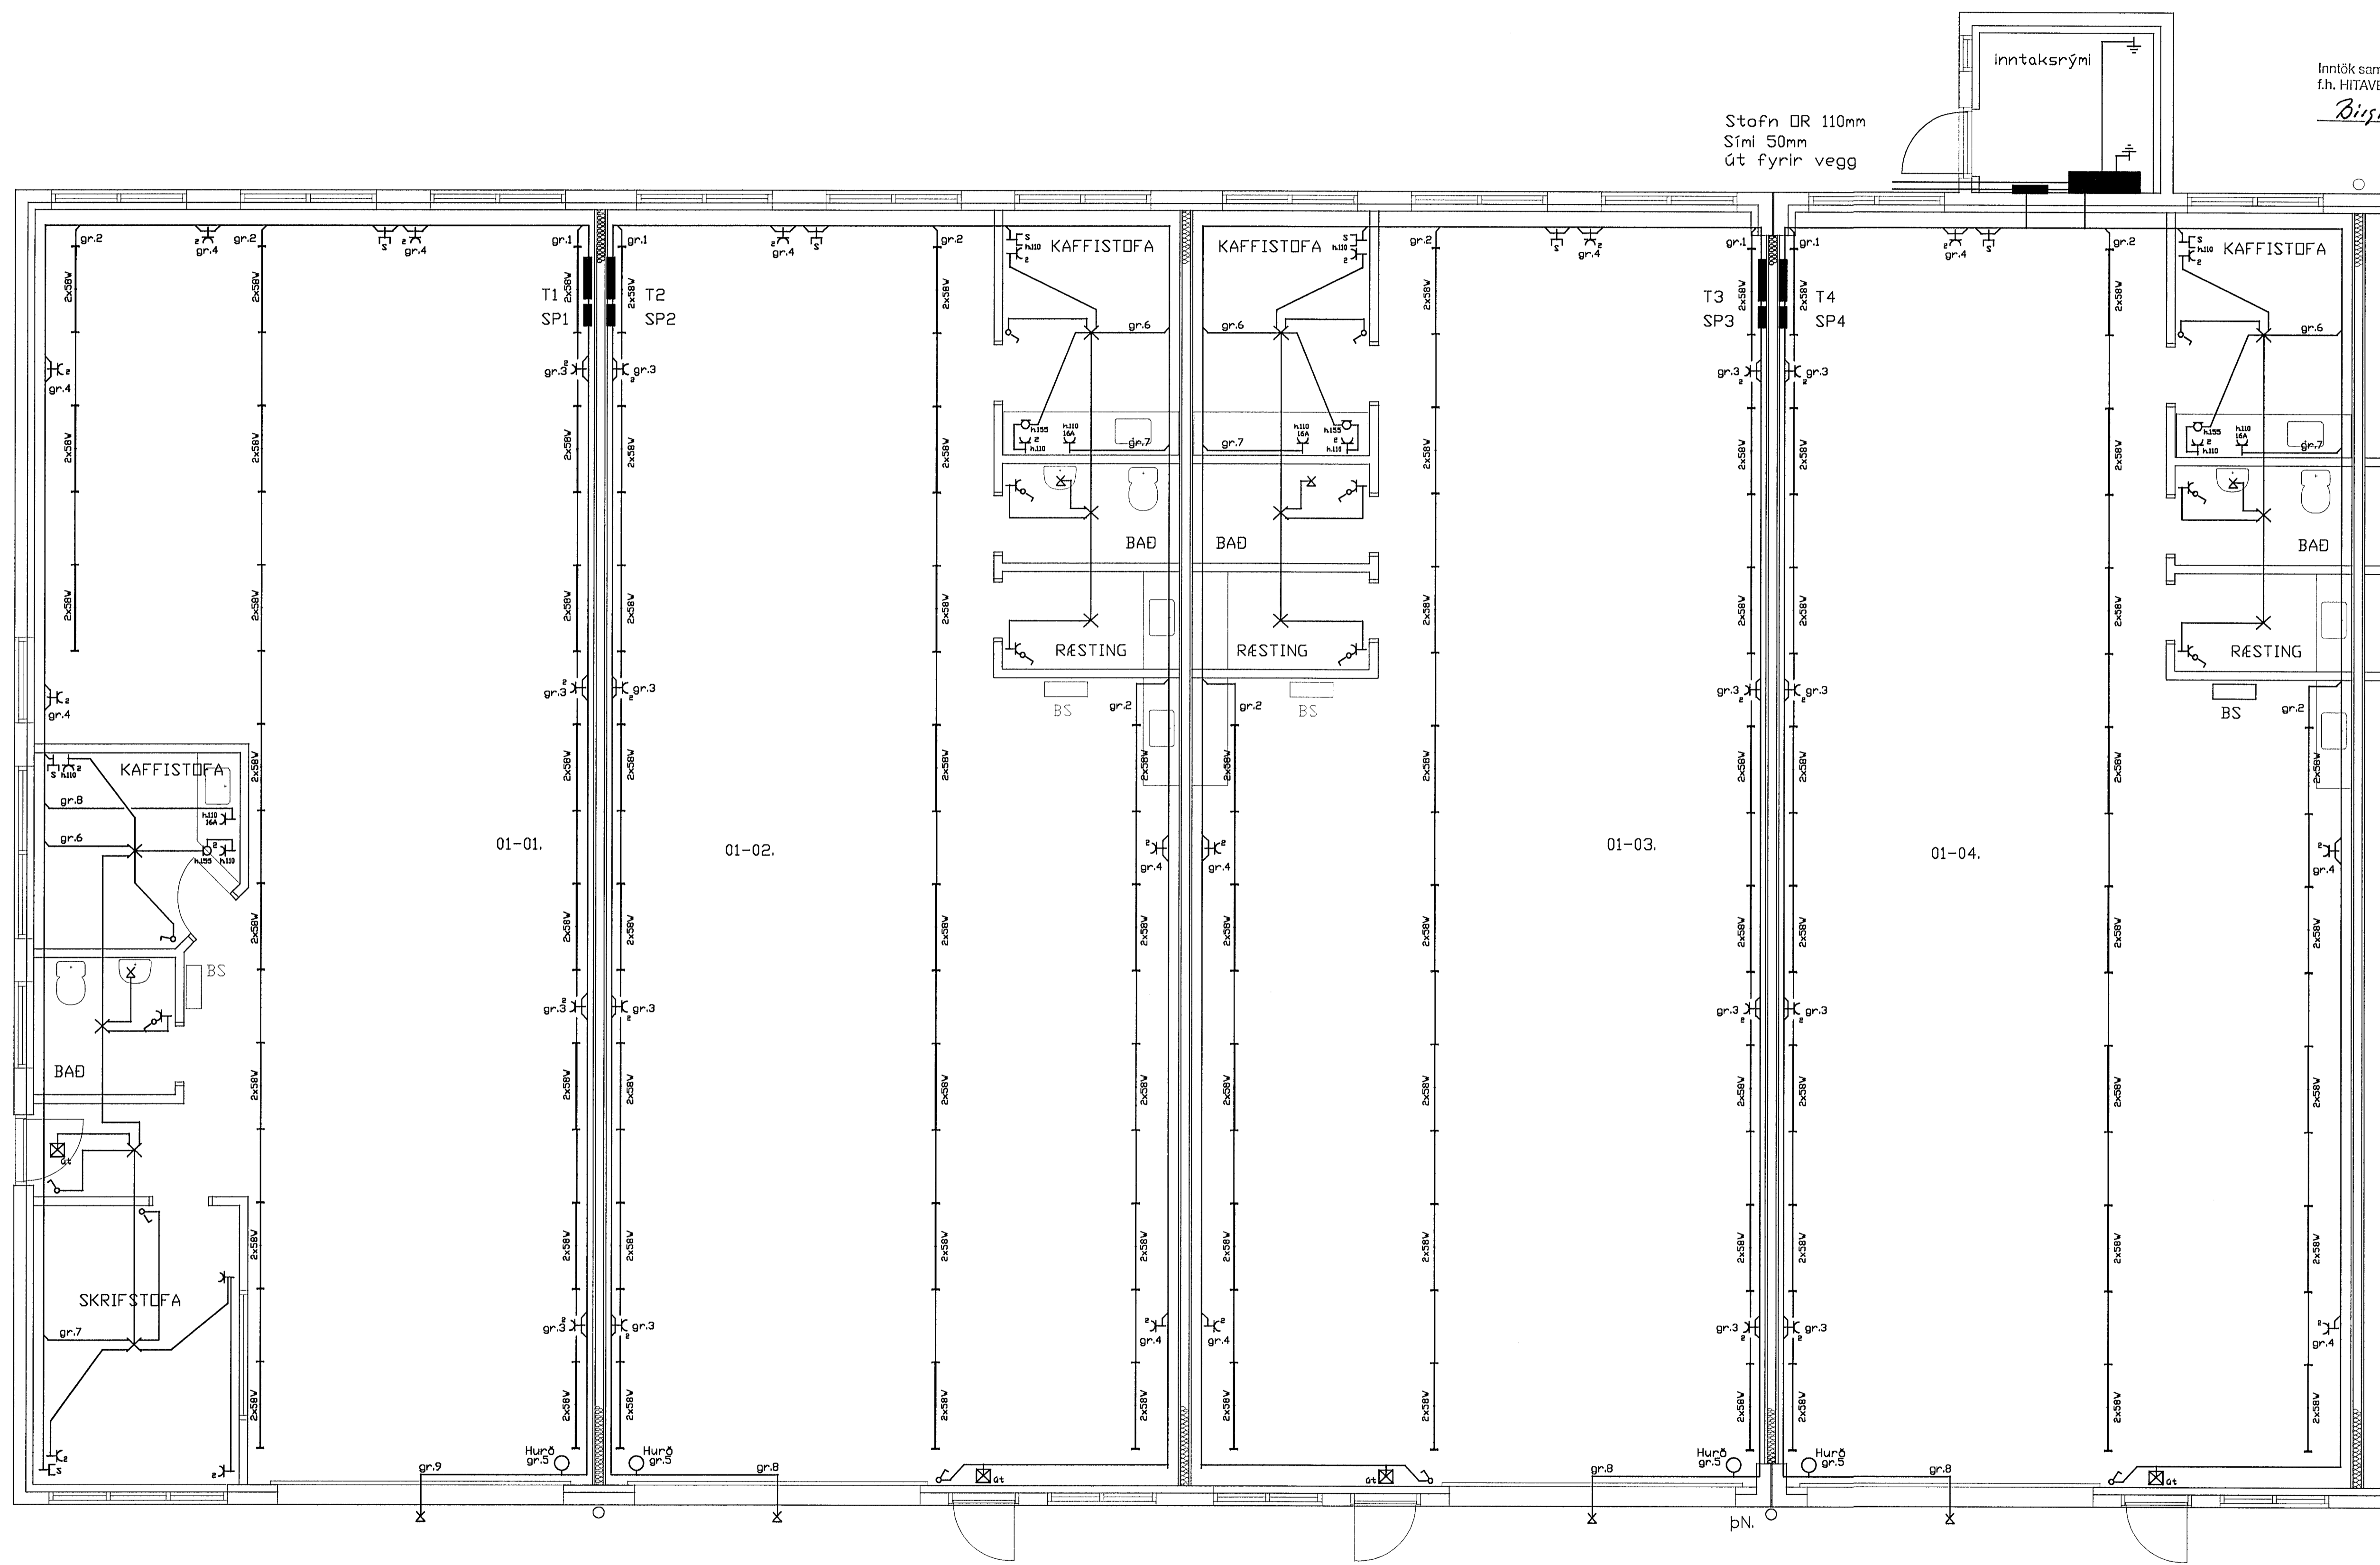

lreytt  
lreytt  
lreytt

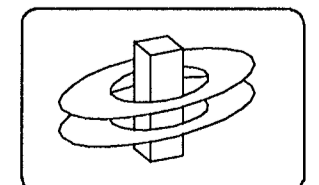

**KERFISHÖNNUN**  
Rafhönnun Tölvukerfi Ráðgjöf  
www.kerfishönnun.is

Björn Traustason  
Rafmagnsfræðingur  
sími 588 1314 gsm. 899 5264  
email: bjorn@kerfishönnun.is

Kristján Theodorsson  
Rafmagns- og rafstrálfraeðingur  
sími 552 0560 gsm. 899 6897  
email: kristjan@kerfishönnun.is

verki  
Rauðhella 7 Hafnarfirði  
Raflögn  
Teikning 1 af 4

nkvi 1:50 dags 21. Júní, 2002  
hannað BT teiknað BT  
Björn Traustason  
Lögfræðingur Rafmagnshönnuður  
hl. 031267-3909 sign: *Björn Traustason*

4429