



me

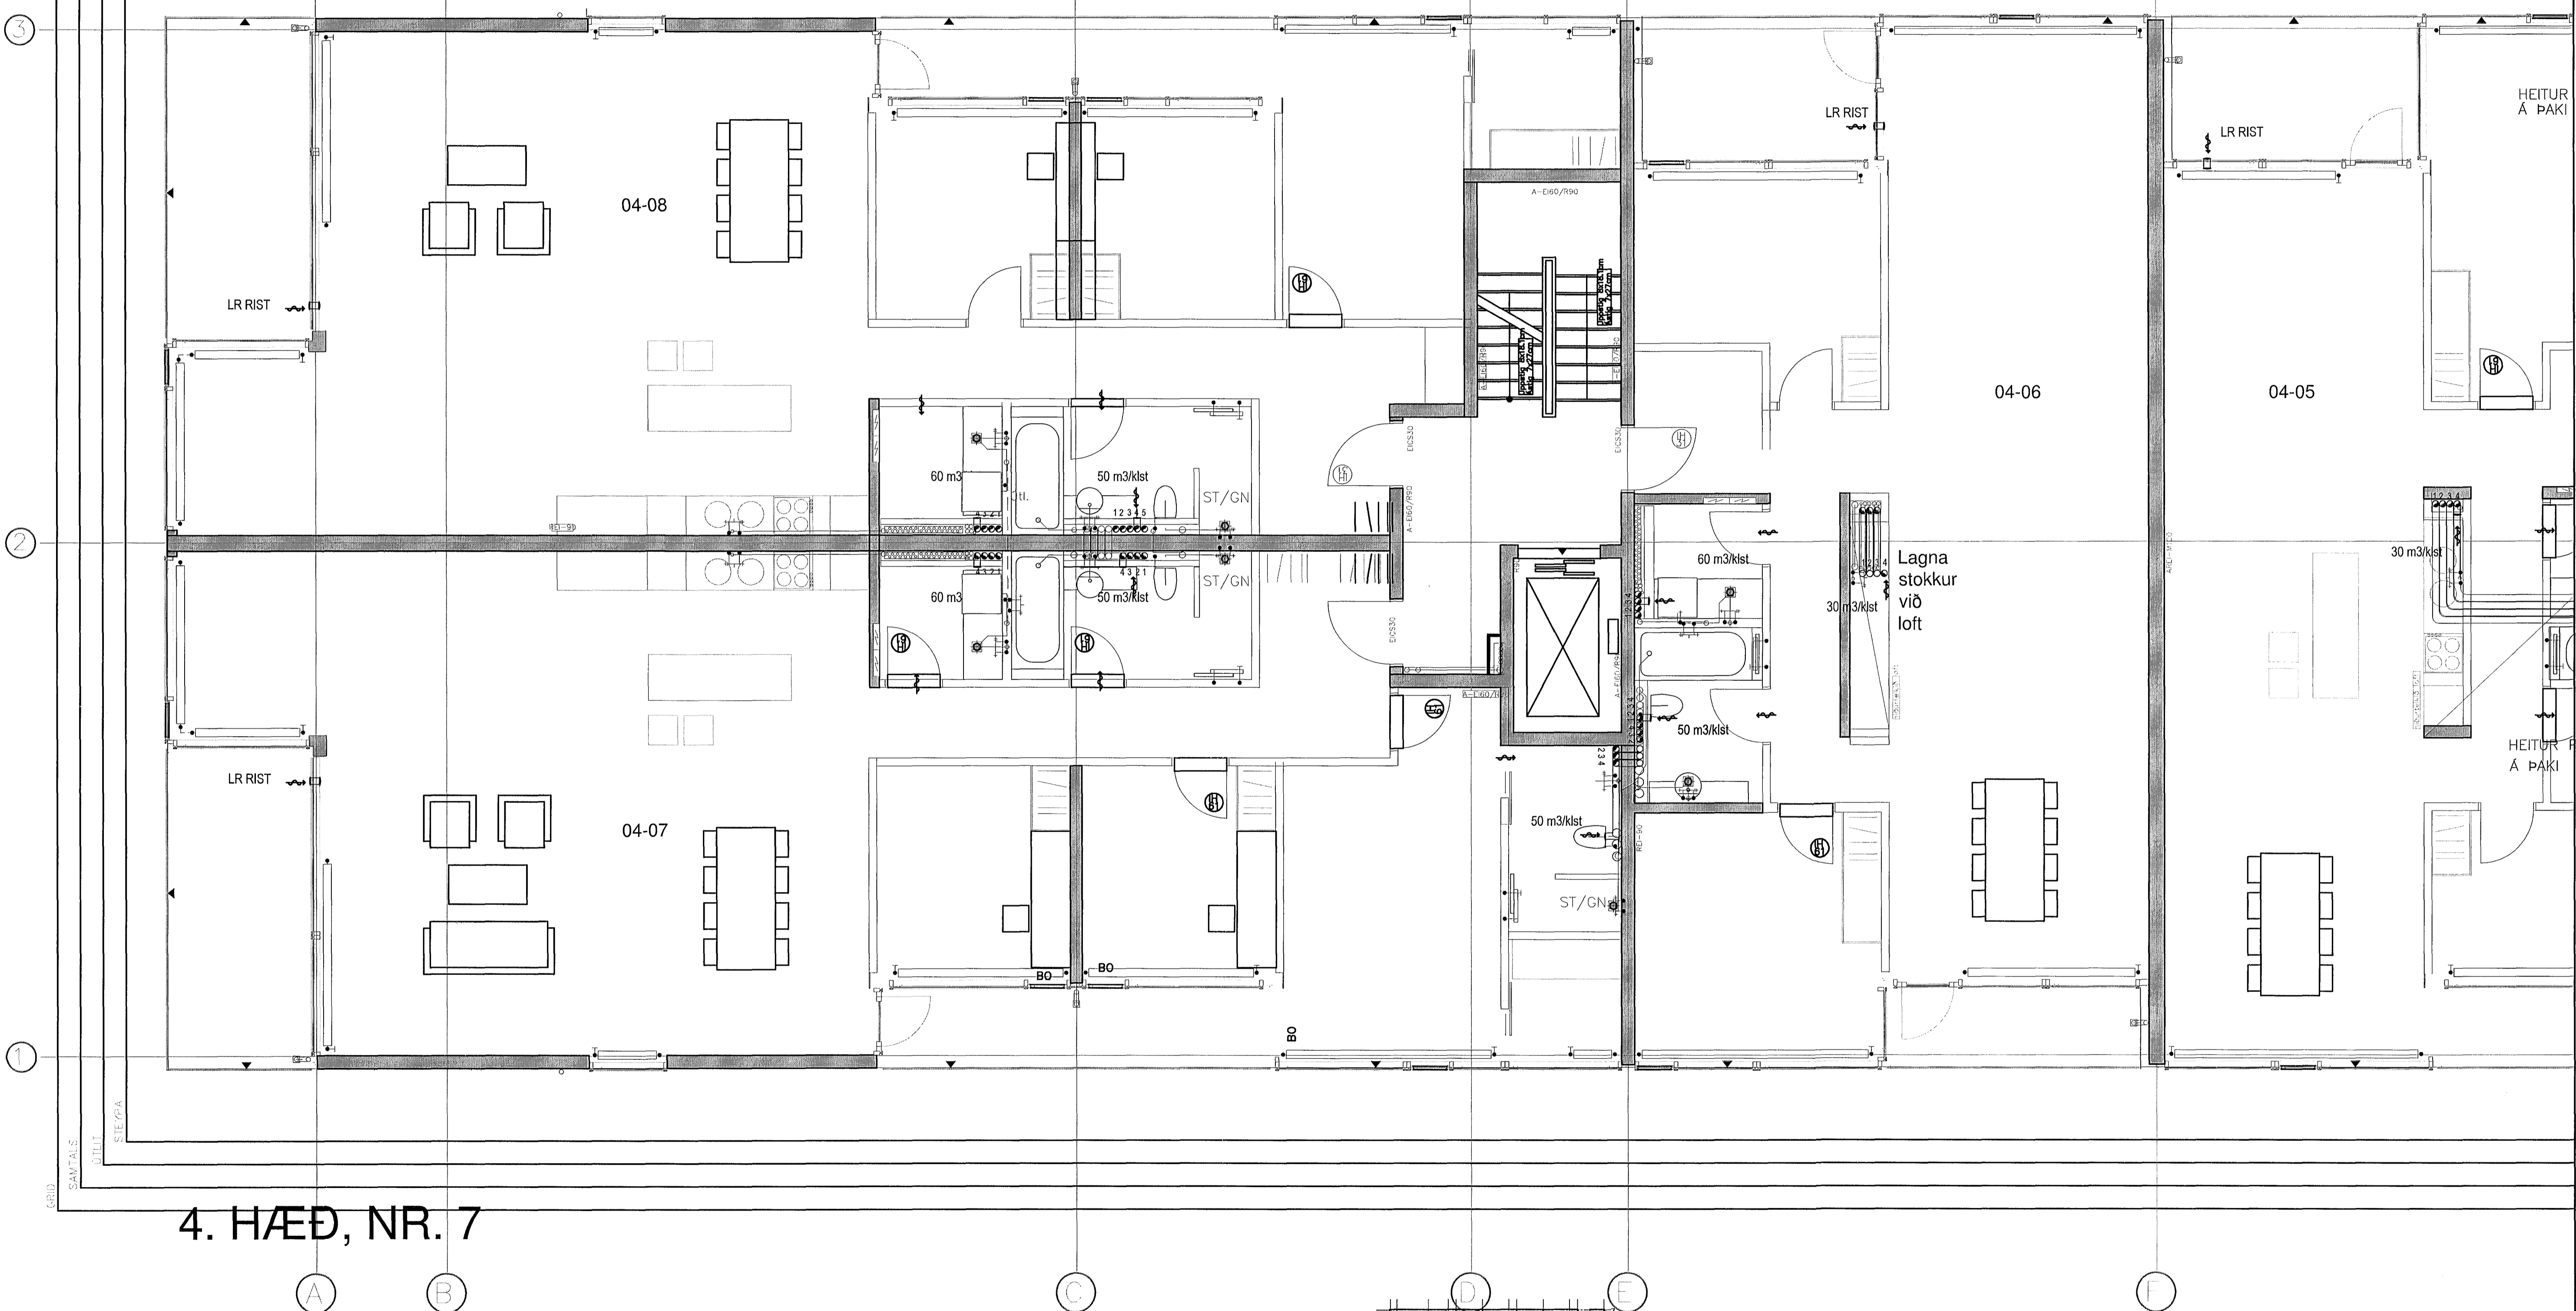

4. HÆÐ, NR. 7

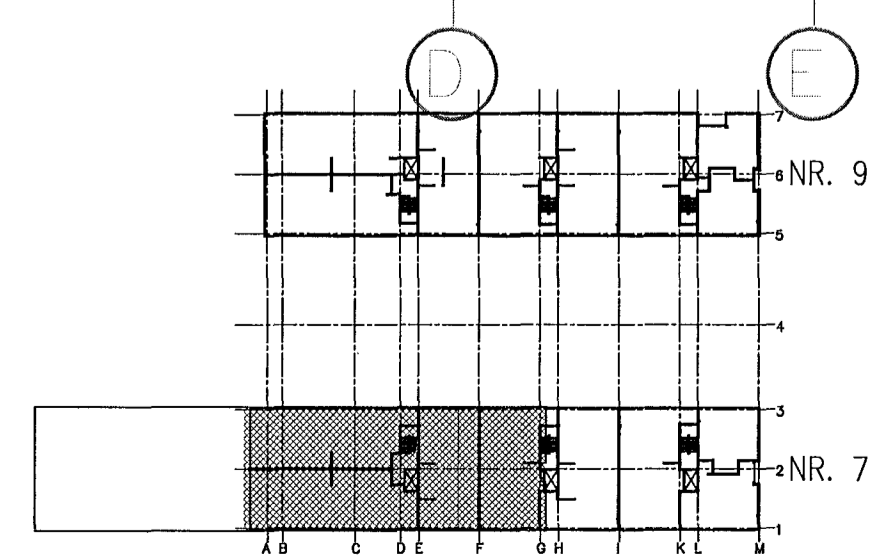

Norðurbakki 7			
Loftræsing Grunnmynd 4. hæðar		VERKFRÆÐISTOFA FRV SKOLAVÖRÐUSTÍG 3, 101 REYKJAVÍK SÍMI: 561 9040 OG 561 9043, FAX: 561 9044 NETFANG: vidsja@sk3.is www.sk3.is	
HANNAÐ SAMB. KENNIR Ágúst Birgisson 160557-4199	TEIKNAD SKRÁ DAGUR 27.03.2013	SKALA 1:50	VERNRN V 12-030 TEIKN. NR. L 05-2