



Samþykkt þing  
7. 11. 2013  
Stjórnunarmáttíðni  
Eh. Hrólfur S. Gunnlaugsson

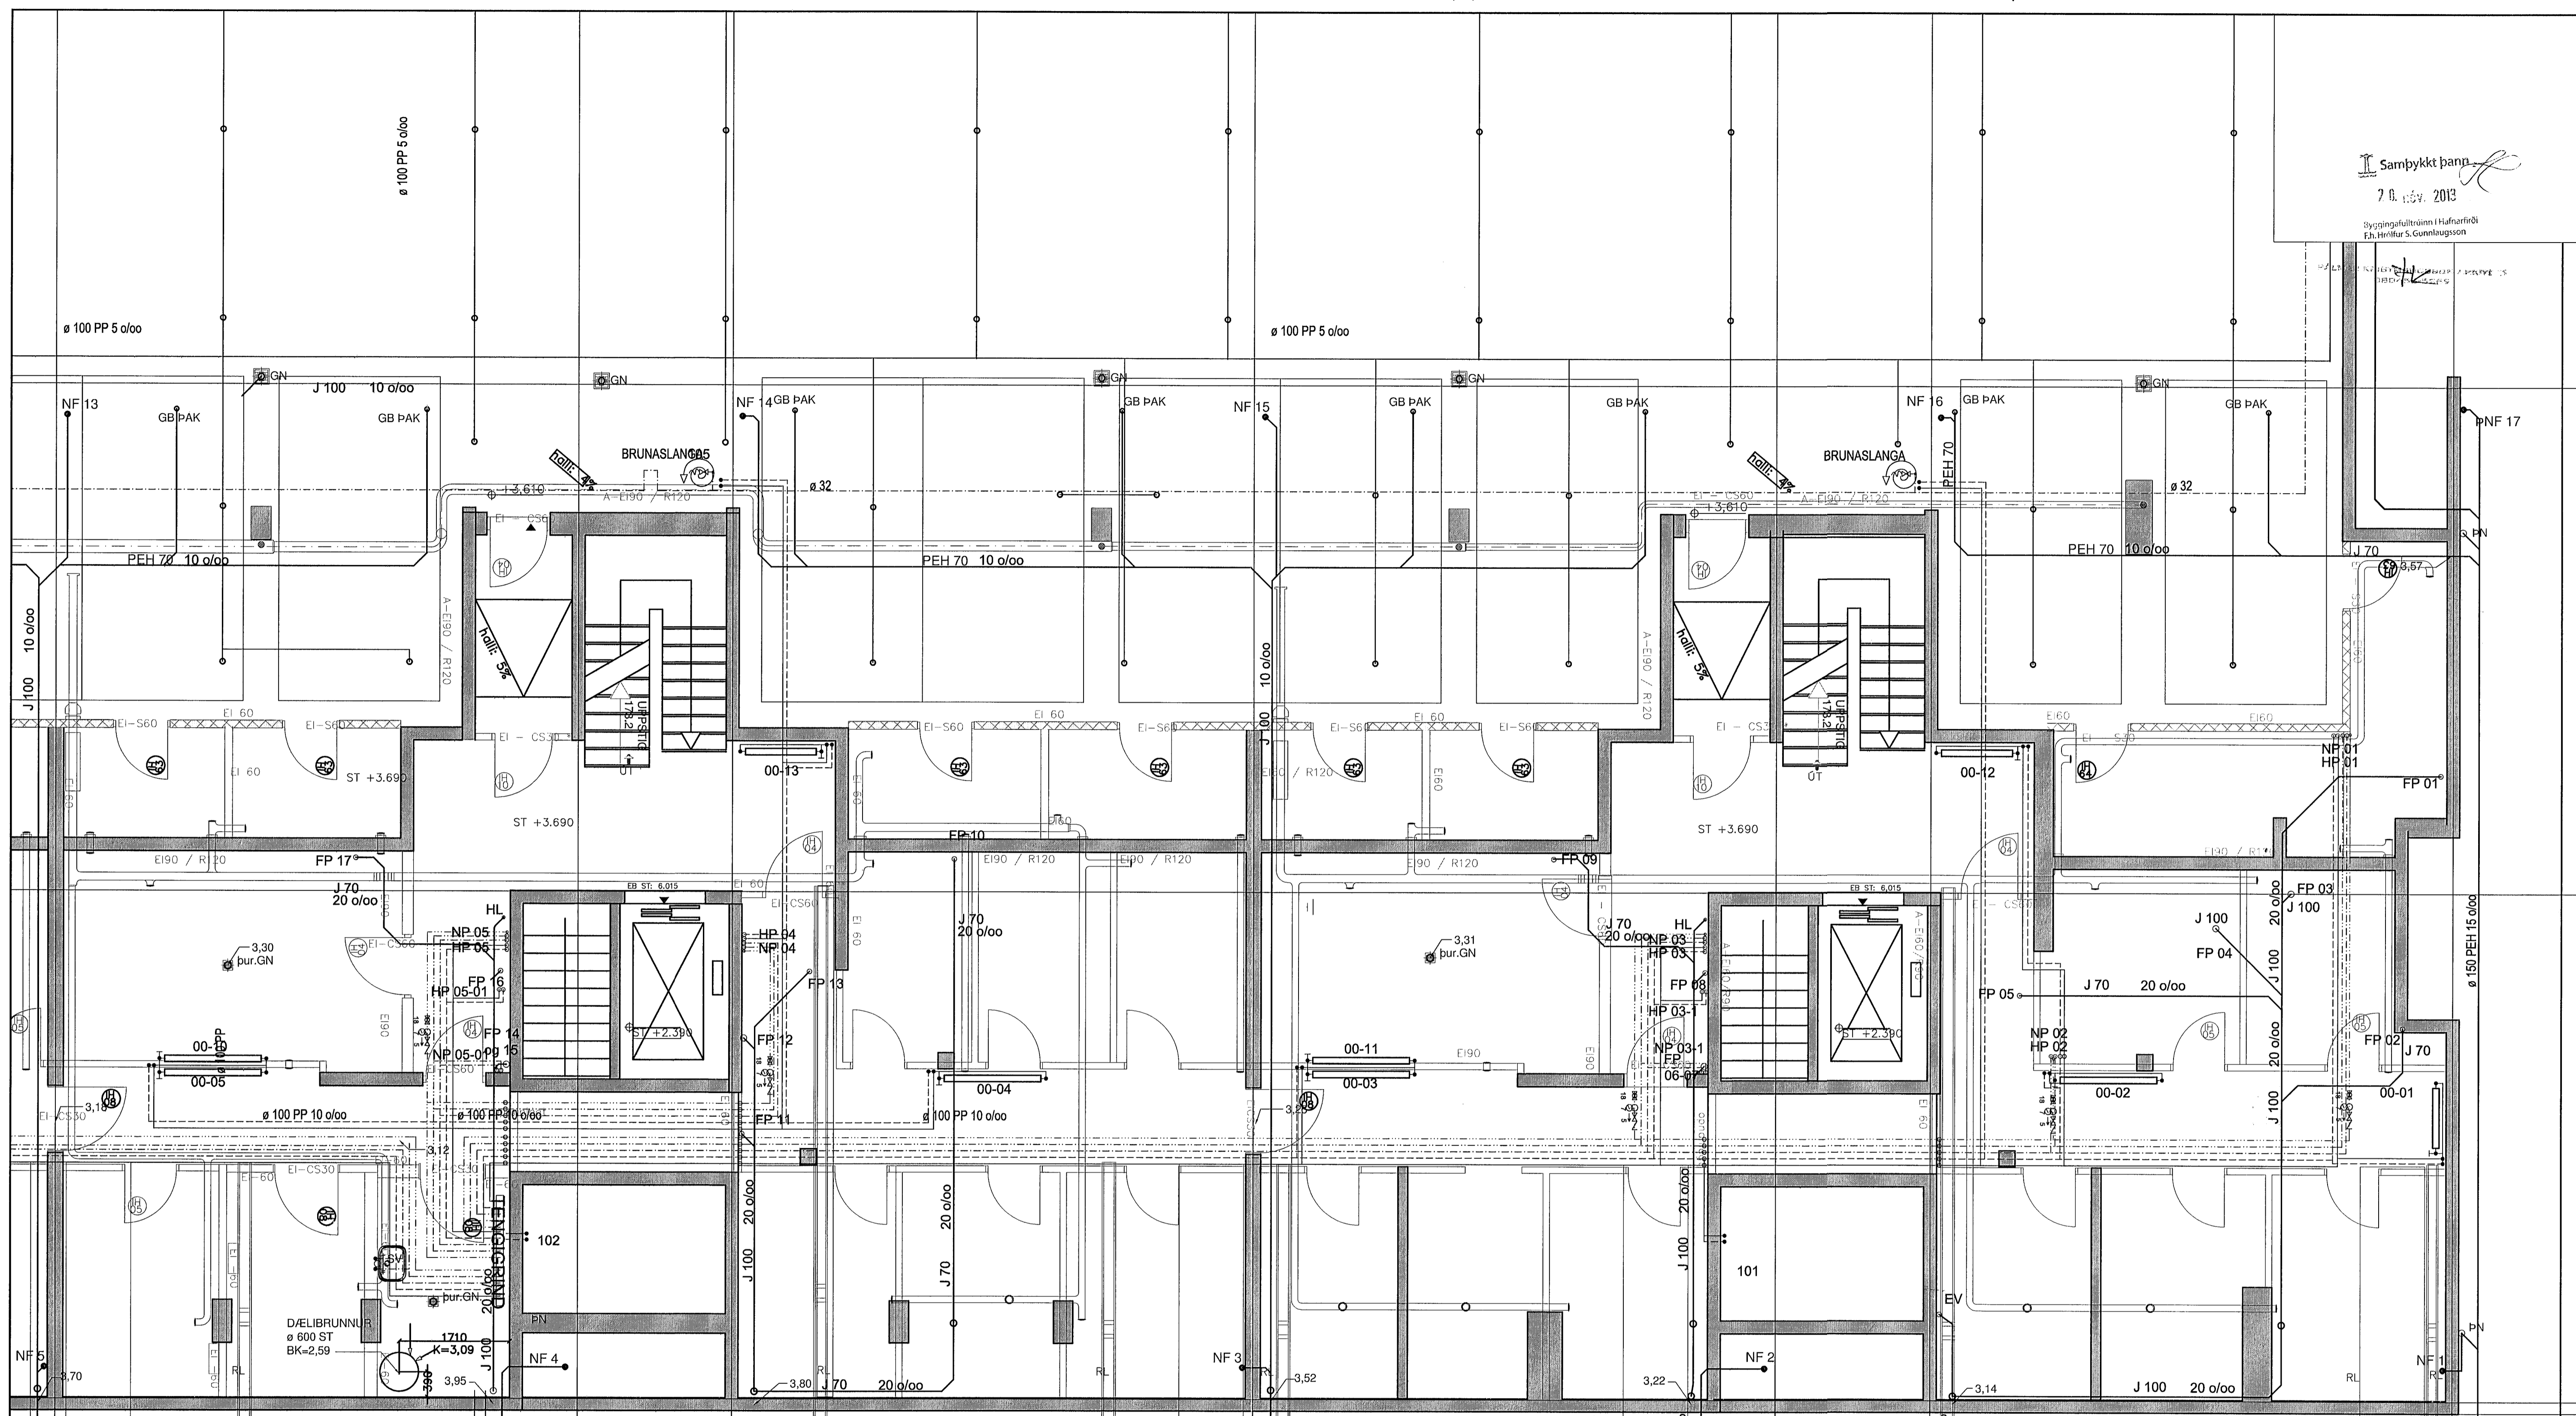

**KJALLARI, NR. 7**

AFRENSSLI HITAVEITU ø 63 PEH PN 6  
ø 75 PEH KALT VATN PN 10 TÓÐURRÓRI

BR ø 1000 ST BK 3,34  
BR ø 1000 ST BK 2,96

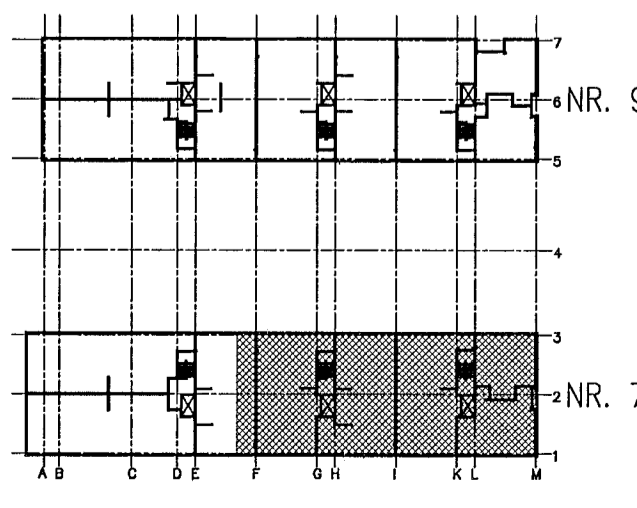

**Norðurbakki 7**  
Hita og þrífalagnir  
Grunnmynd kjallara



UTGAFU	DAGS	NAFN	KEGNI	DAÐ	VERK NR.
			Andst Birgisson	27.03.2013	P 02-1

SKALA 1:50  
TEKNI NR. SKRÁ  
VERK NR. V 12-030