


12-a
120 m³/klst

5. HÆÐ, NR. 9

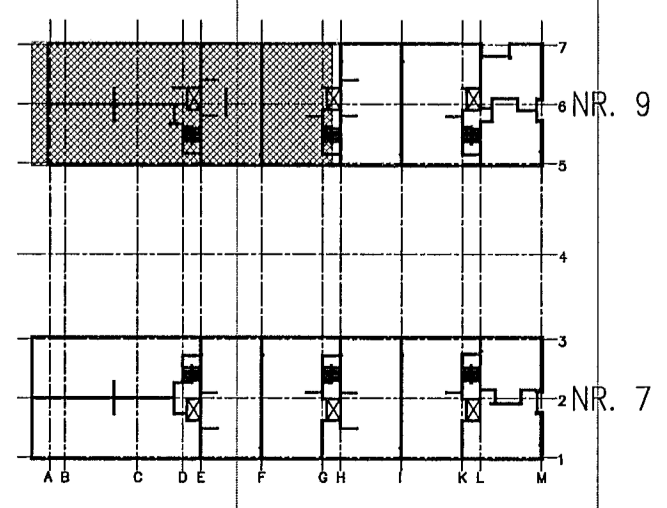

Norðurbakki 9
Loftræsing
Grunnmynd 5. hæðar

VÍÐSJA
VERKFRÆÐISTOFA FRV
SKÓLAVÖRUSTÍG 3, 101 REYKJAVÍK
SÍMI: 561 9040 OG 561 9043, FAX: 561 9044
NETFANG: vidsja@sk3.is
www.sk3.is

UTGAFI	DAGS	NAFN	KENNIT.	DAGS	SKALA	VERKFR. NR.
		Ágúst Þórisson	160557-4199	27.03.2013	1:50	V 12-030
						L 06-2