



KJ., NR. 9

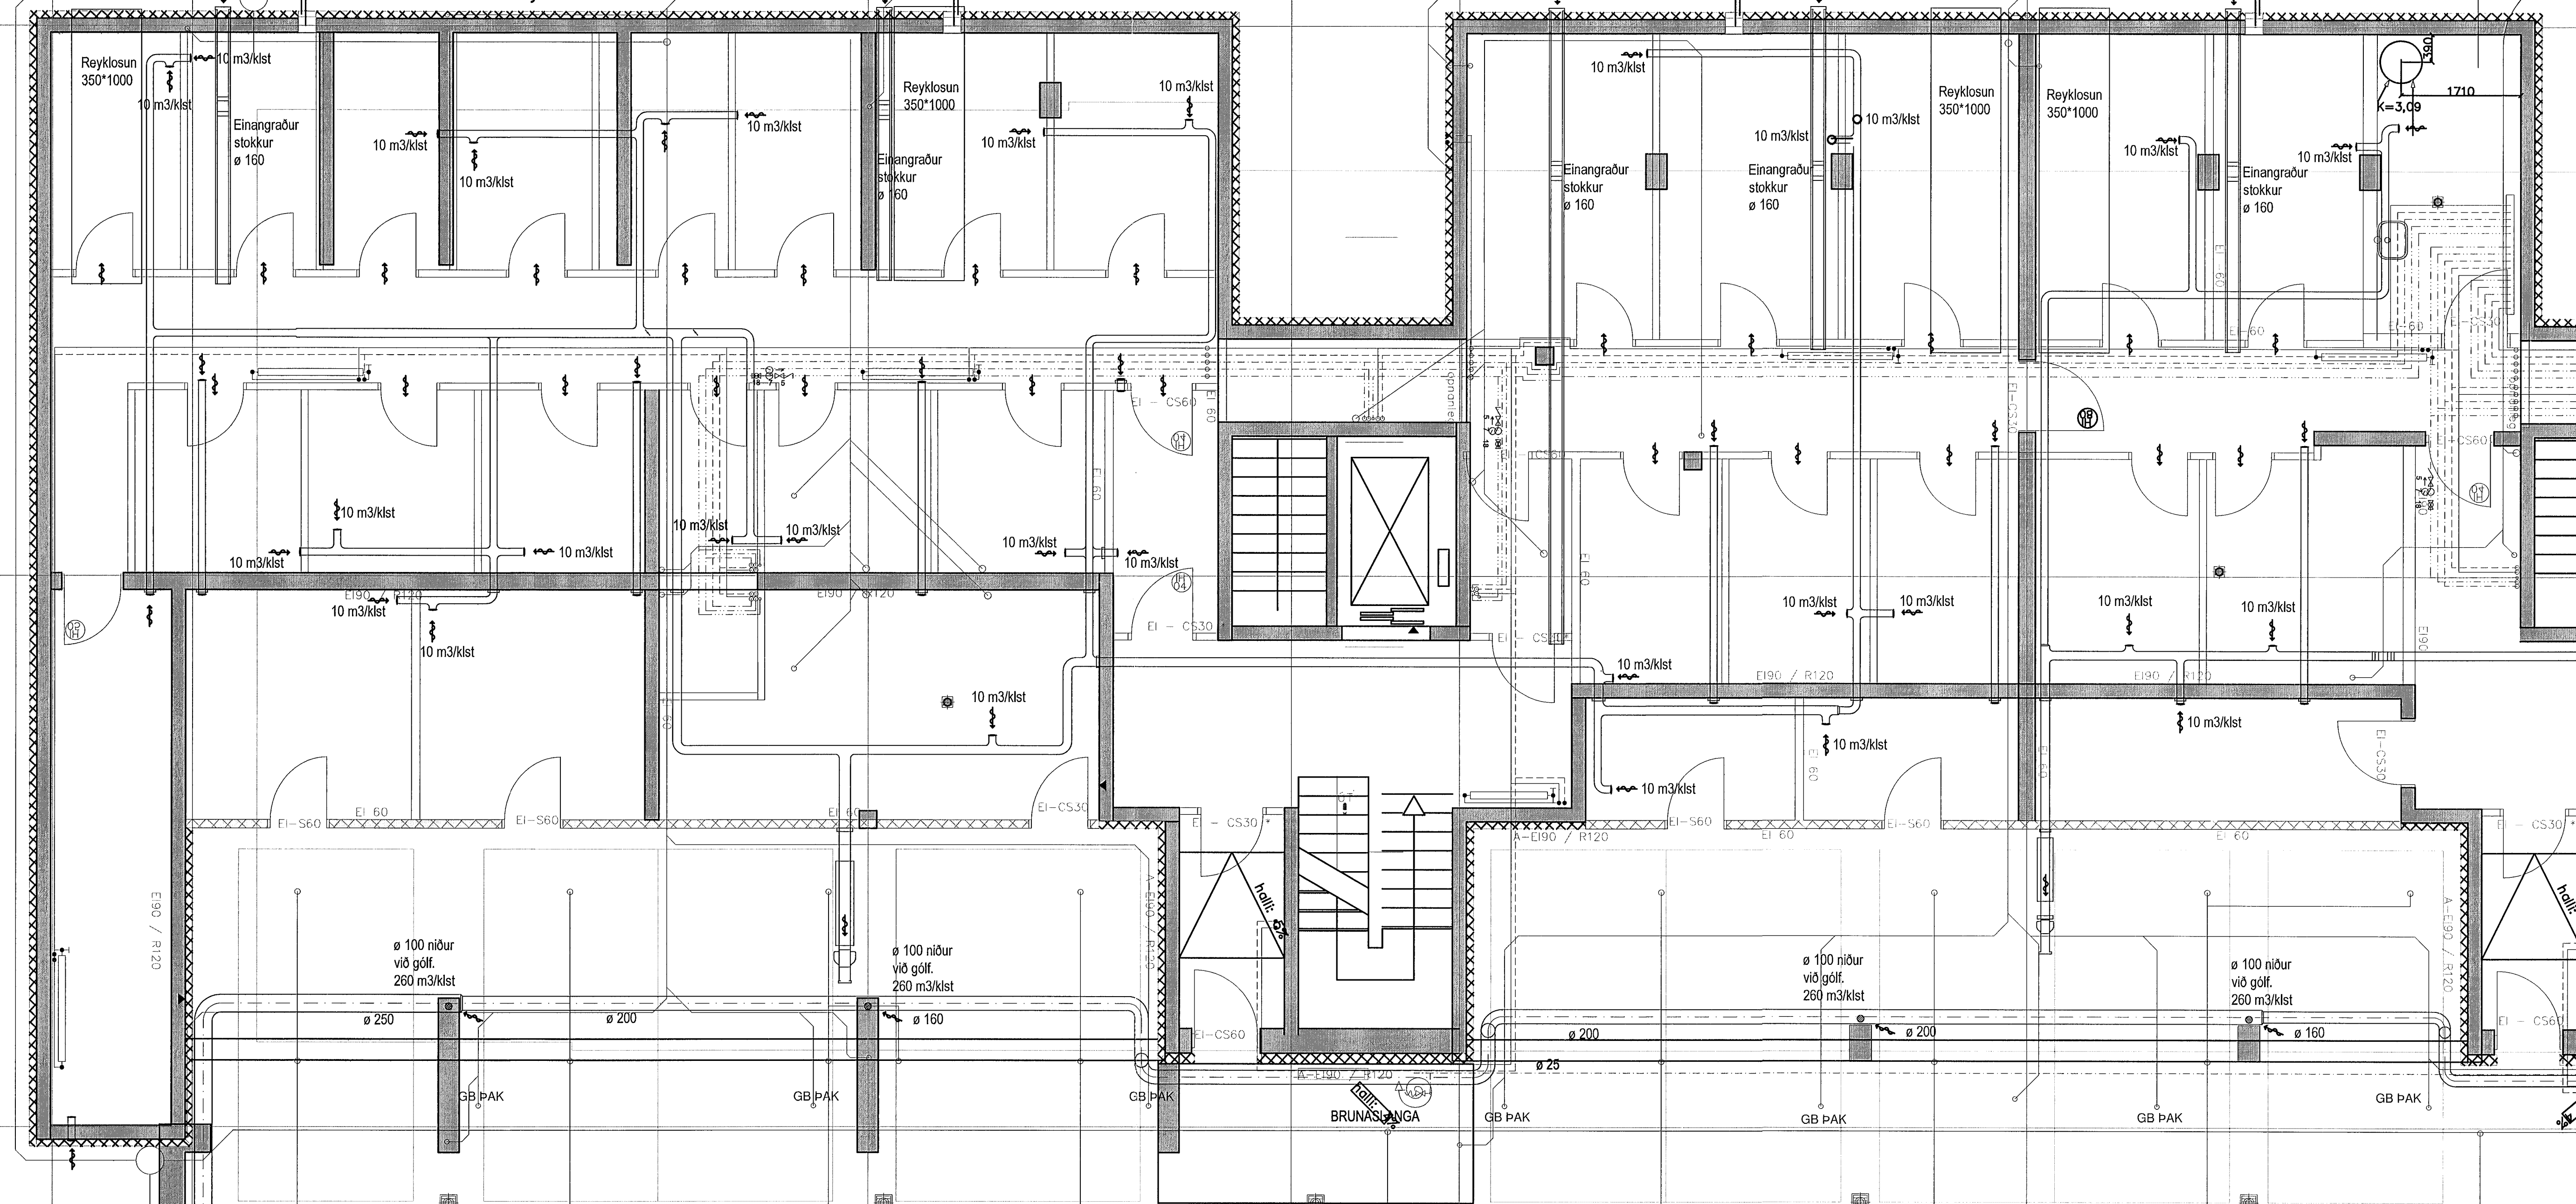

Lofntak 3000
m3/klst
t.d. Jalosi Lindal
1600*460
0,23 m2

Alkashetta
jelhetta ø 800

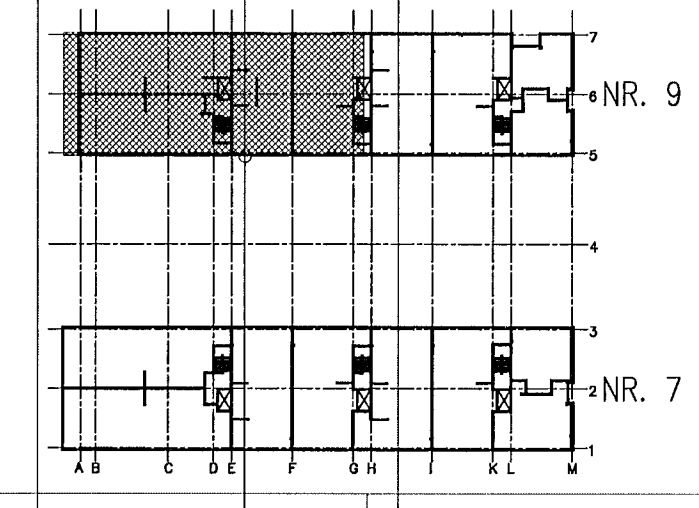

Norðurbakki 9
Loftræsing
Grunnmynd kjallara

VÍÐSJA
VERKFRÆÐISTOFA FRV
SKÓLAVÖRUSTÍG 3, 101 REYKJAVÍK
Sími: 561 9040 OG 561 9043, FAX: 561 9044
NETFANG: vidadja@vik.is
www.vik.is

UTGAFU	DAGS	NAFN	KEFNI	SKRÁ	SKALA	VERUR	VERUR
			Ágúst Elfrísson 160557-4199		1:50	V 12-030	L 02-2