



A B C D E F

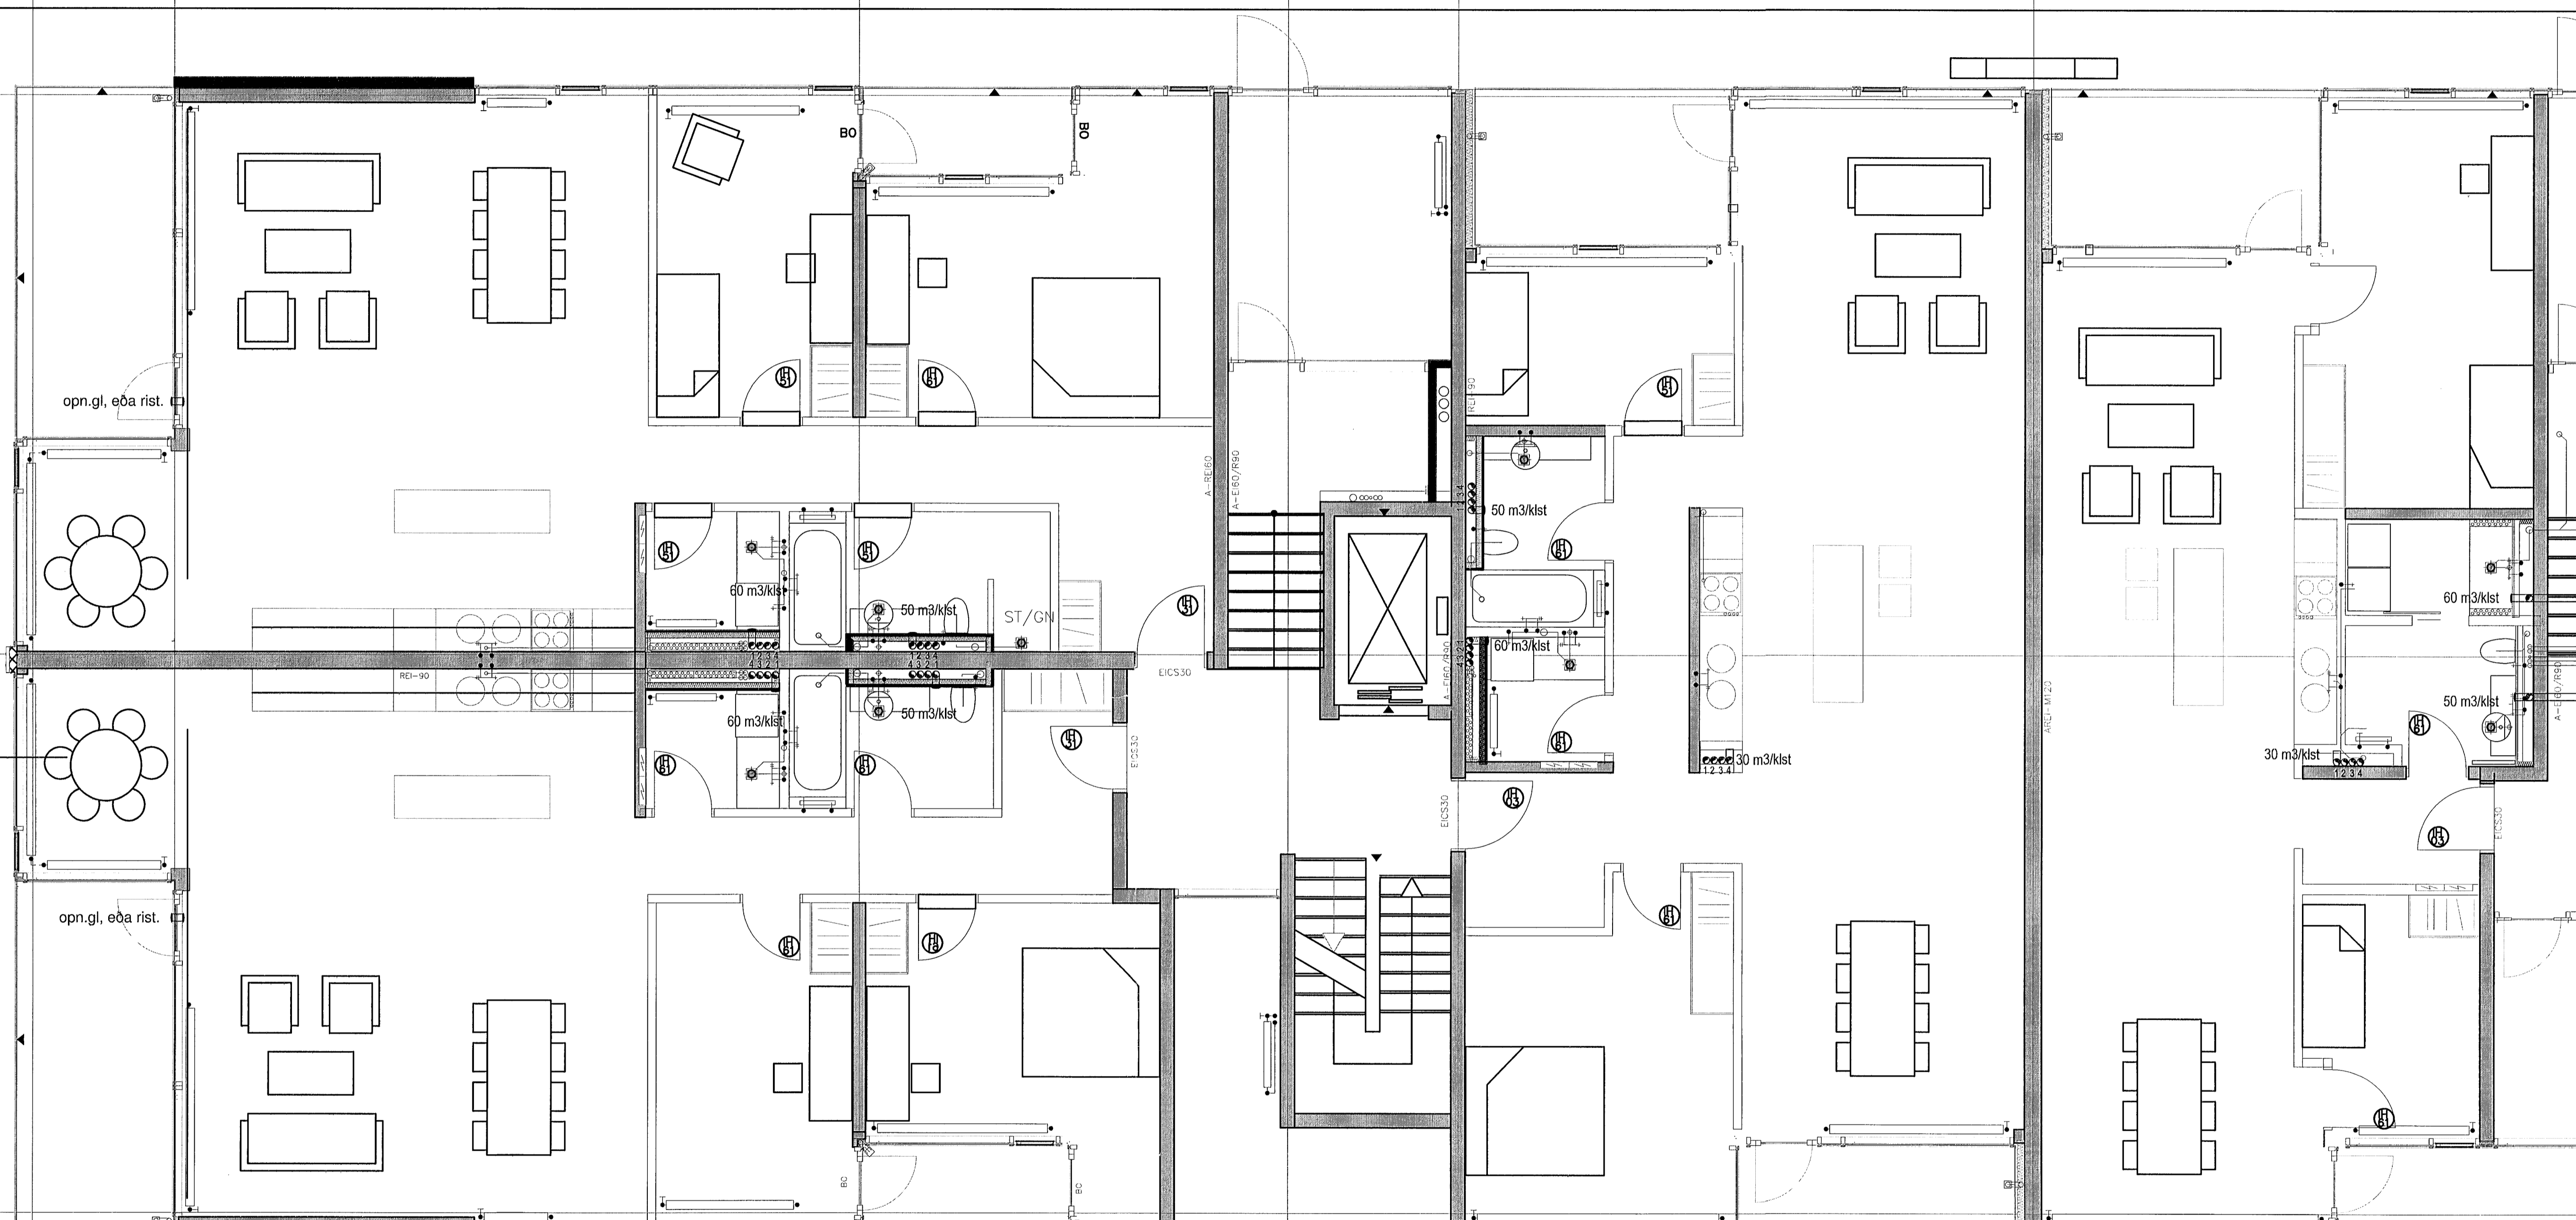

1. HÆÐ, NR. 9

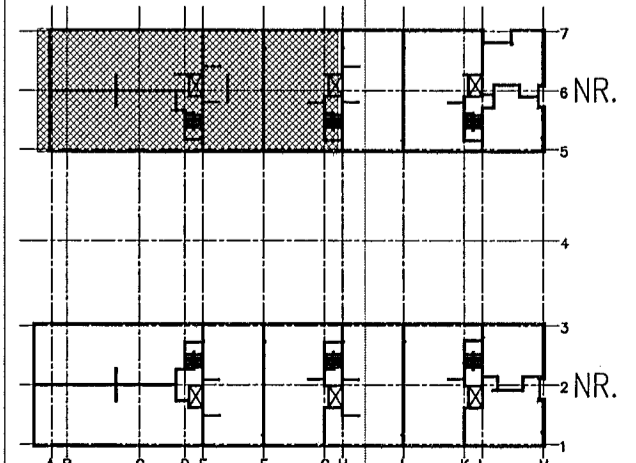

Norðurbakki 9
Loftræsing
Grunnmynd 1. hæðar

VÍÐSJÁ
VERKFRÆÐISTOFA FRV
SKÓLAVÖRÐUSTÍG 3, 101 REYKJAVÍK
Sími: 561 9040 OG 561 9043, FAX: 561 9044
NETFANG: vidsja@ek3.is
www.ek3.is

UTGÁFA	DAGS	NAFN	REKJINGI	DRÖG	SKALA	TEKJN. NR.	VERKJNR.
			Arnt Blrjsson	27.03.2013	1:50	V 12-030	L 03-2