
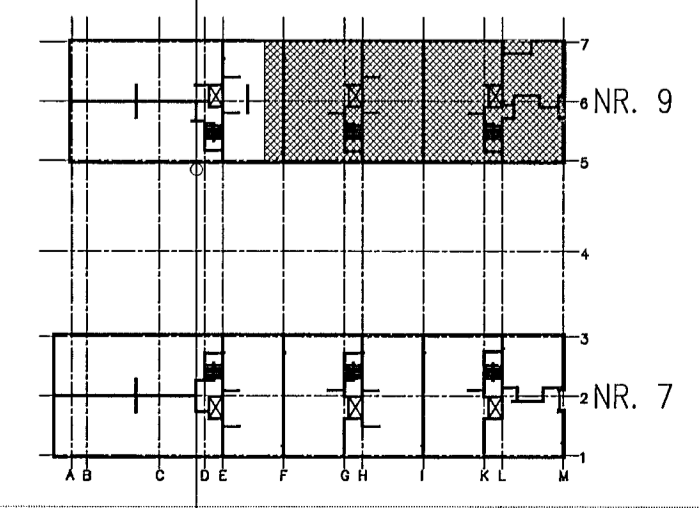


KJ., NR. 9

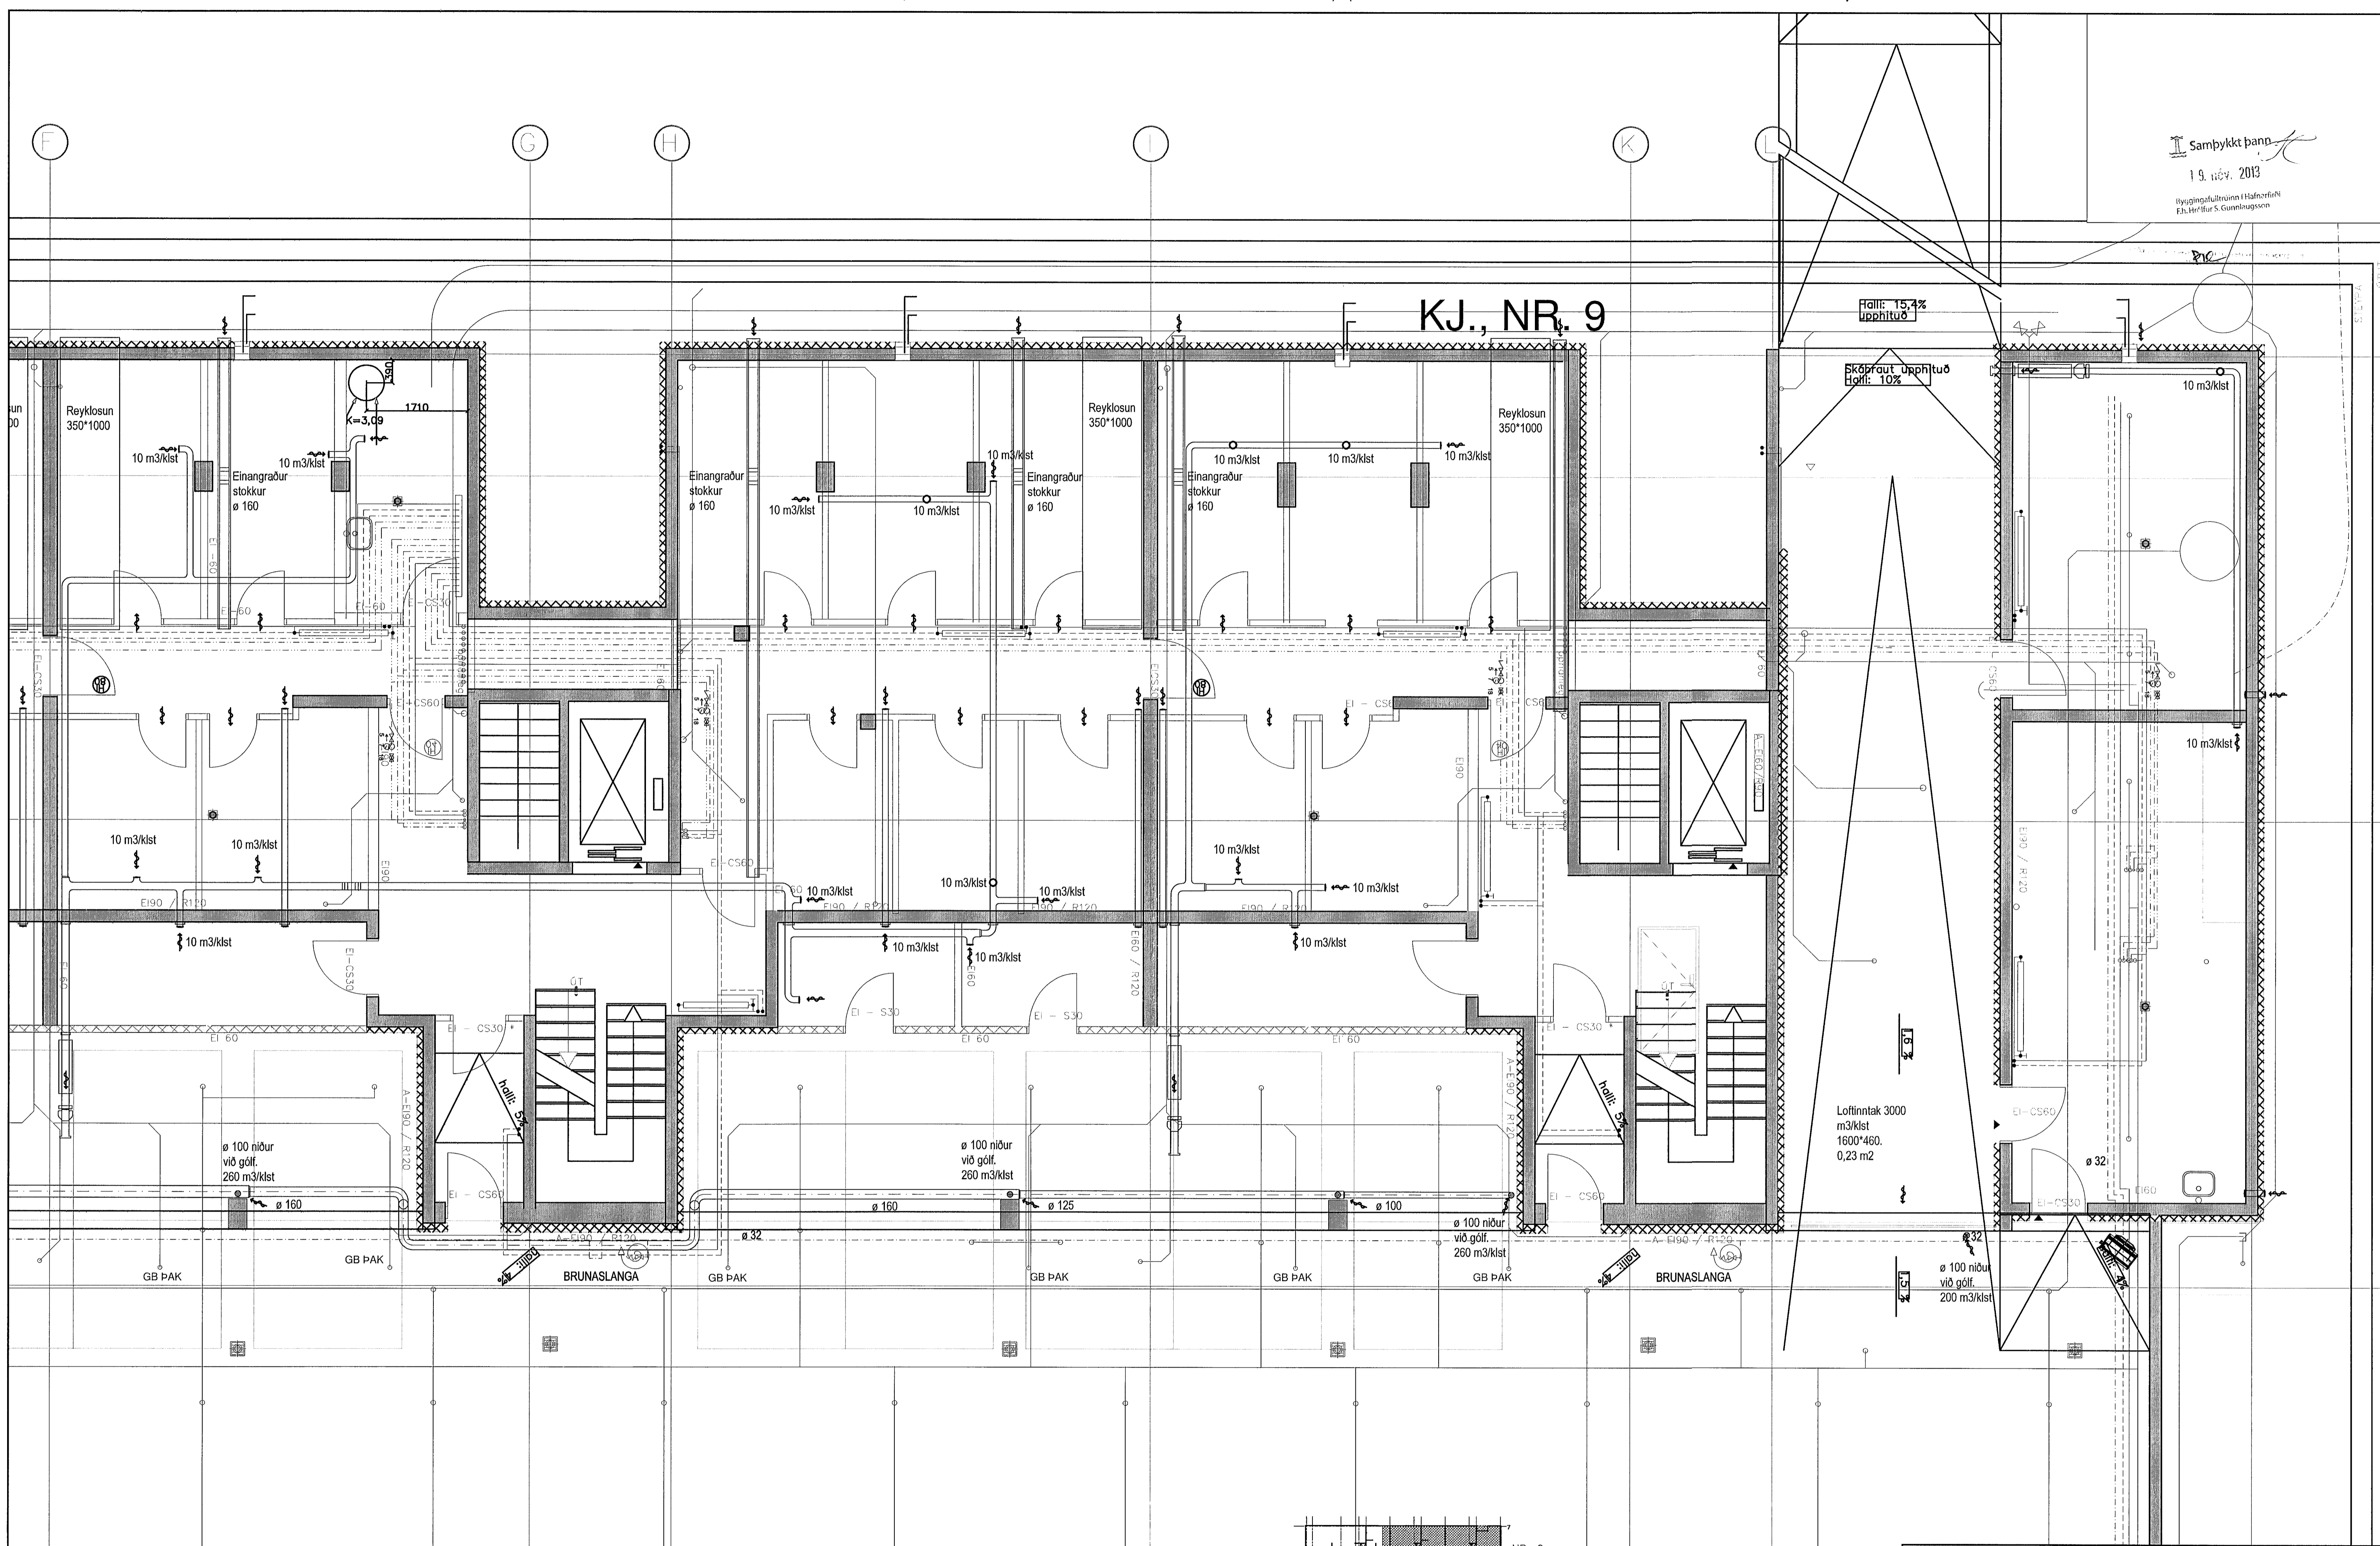

**Norðurbakki 9**  
Loftræsing  
Grunnmynd kjallara

**VÍÐSJA**  
VERKFRÆÐISTOFA FRV  
SKÓLAVÖRÐUSTÍG 3, 101 REYKJAVÍK  
SÍMI: 561 9040 OG 561 9043, FAX: 561 9044  
NETFANG: vidsja@sk3.is  
www.sk3.is

UTGAFA	DAGS.	NAFN	KENNI:	DAÐI:	VERUR:	SKRÁ:	TEKNI NR.
			Guðst Birgisson 160557-4199	27.03.2013	L 02-1	1:50	V 12-030