
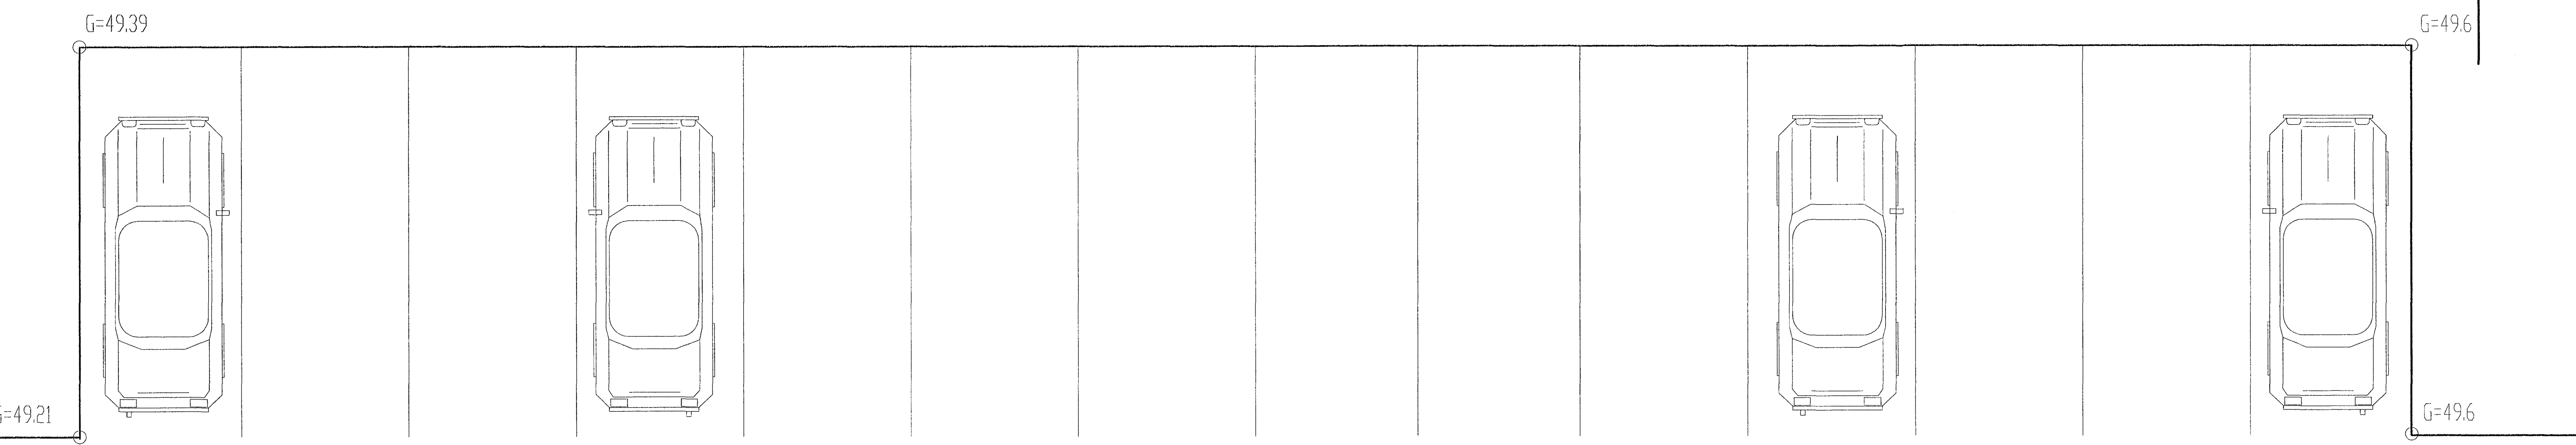


Innlisrámur frá 21.12.2002  
 f.h. HITAVEITINGU SUÐUR-VESTRA H.F.  
*Björg Döðbjörg*  
 RAÐGAFNIR

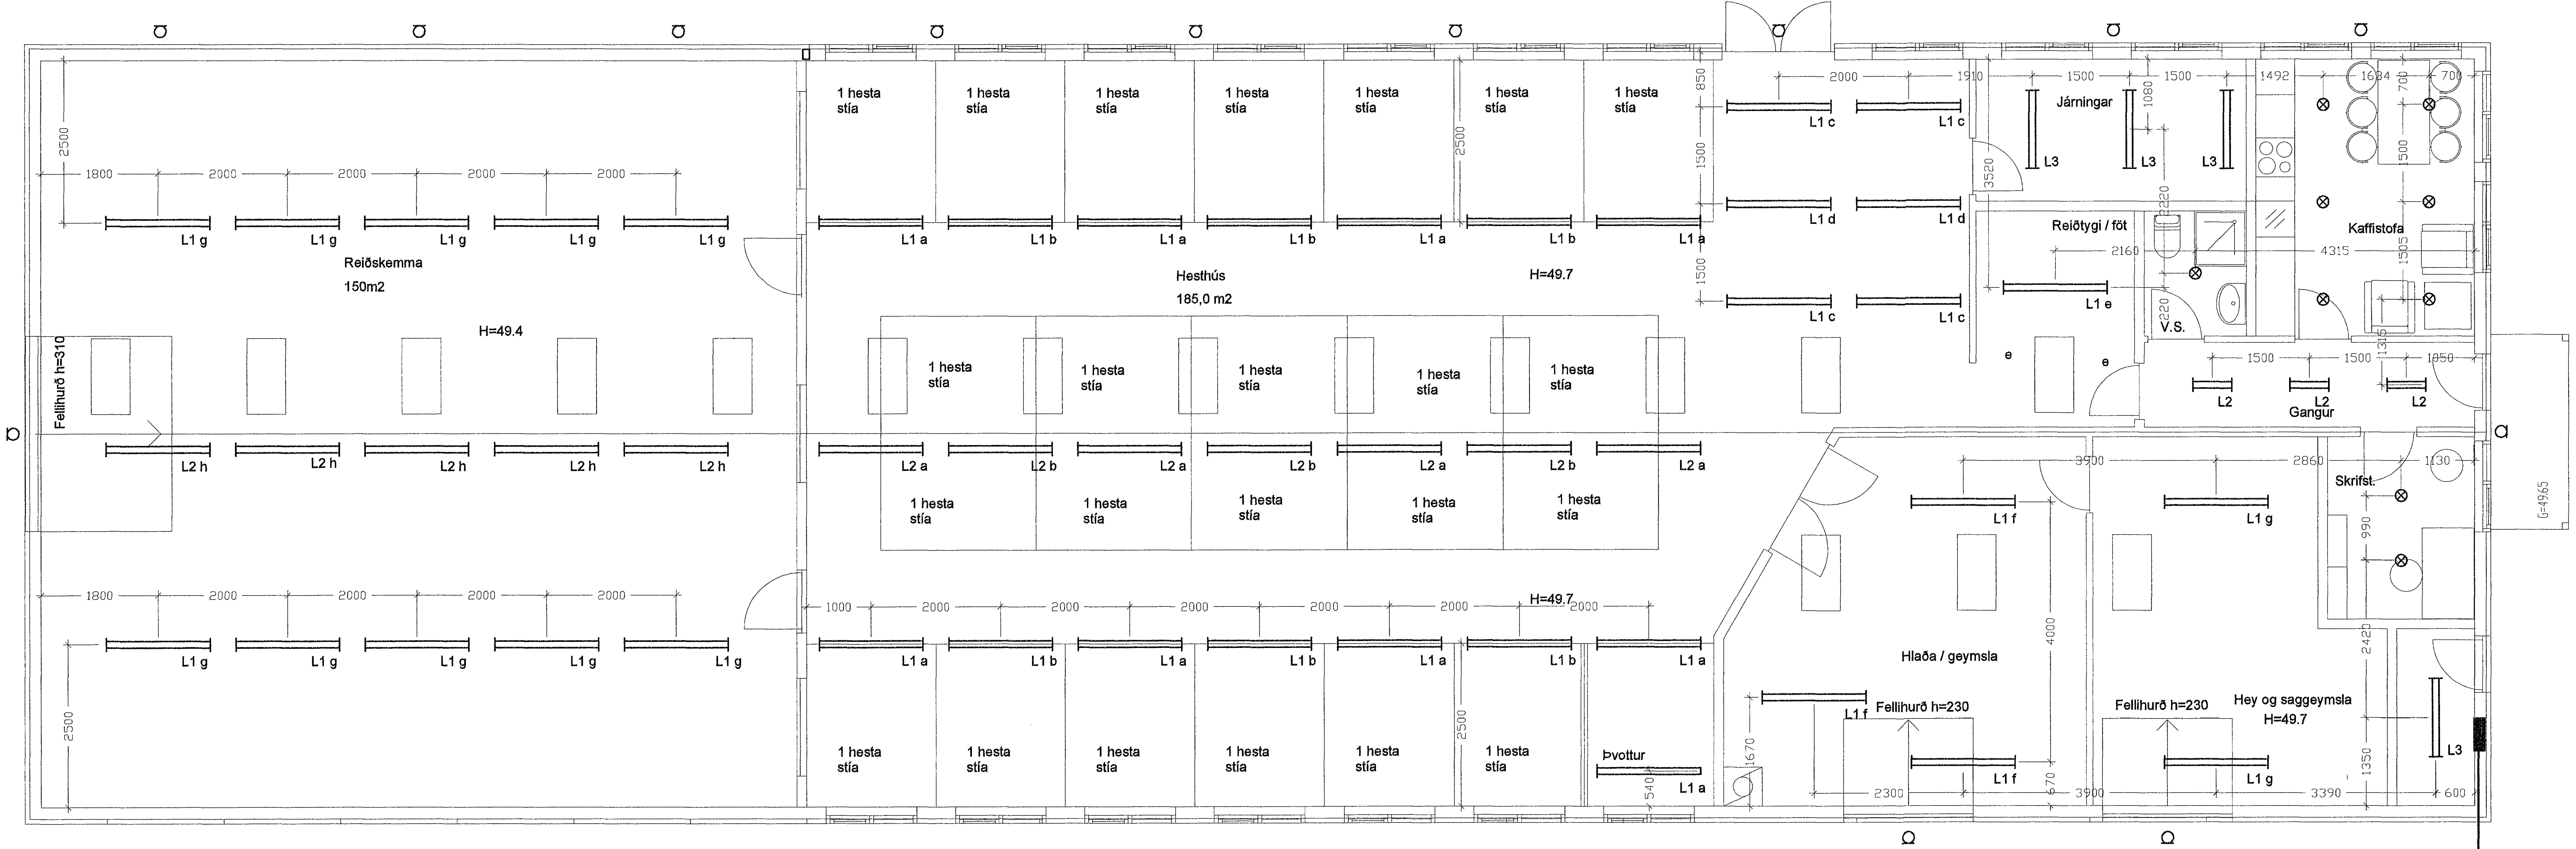

**Elys**  
 Raðgafnir  
 Klappastigur 16 Reykjavík s. 565-4755 gsm. 897-8830 Þórour Kristjánsson Rafv.m. kt. 040851-4989 V. Elma Cates Tætnit. kt.131155-3529

**Sörsalskeið 13 Hafnarfirði**

Grunnmynd  
 Lampaplan

Telkning nr: 598-02	Dagss: 30-04-02	Hannað: <i>[Signature]</i>
Mkv: 1/50	Blað: 1 af 3	Telknað: /vec

4421