


# Aðaltafla TA

TN-C-S

Heimtaug  
400/230V 63A

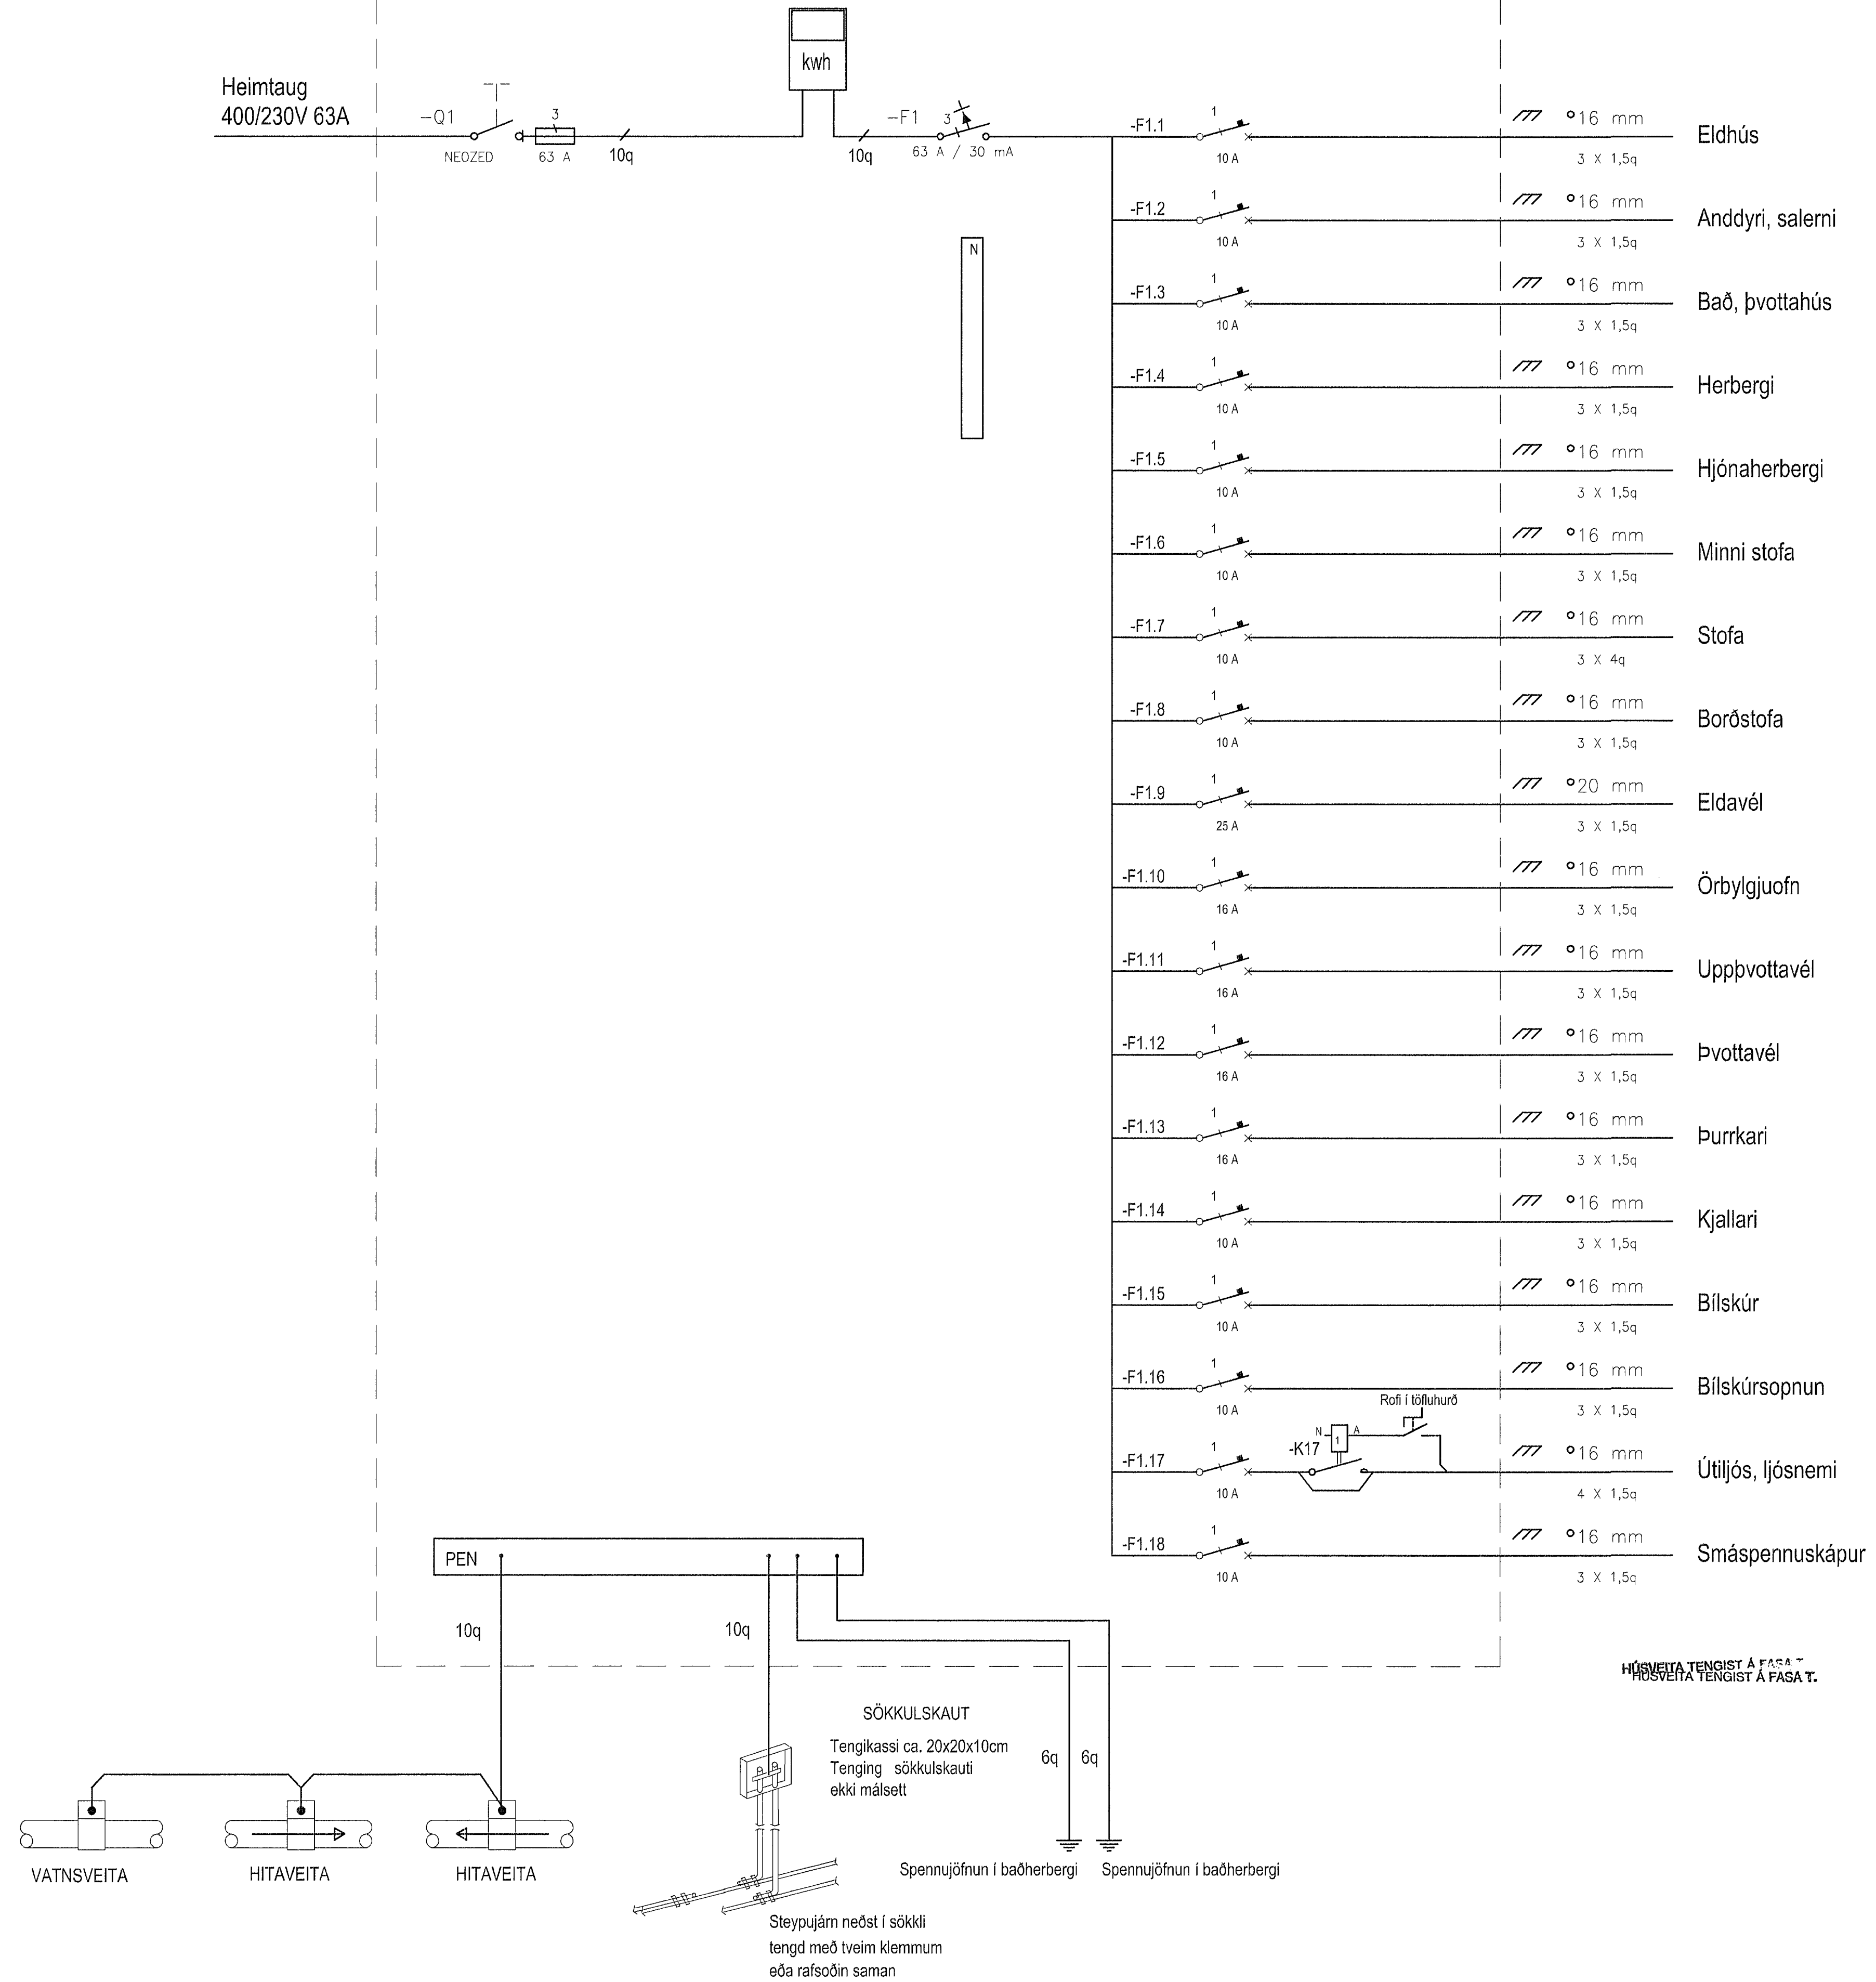

HÖSNVEITA TENGIST Á FASA T  
HÖSNVEIRA TENGIST Á FASA T.

V:\81-1185\Myndir\1185-heimtaug.dwg, 03.10.2002 14:09:00, hmb.hnh



BREYTING A DAGS:	BREYTING B DAGS:	BREYTING C DAGS:	BREYTING D DAGS:
MELISTOGUR			
0 5 10 15 20 25 30 cm			

TEKNAÐ  
ags


VERKJAFI  
RTS

TÖLVUHEITI  
1185-heimtaug, DWG

VERKJAFI  
SVÓLUAS 44, 220 HAFNARFJÖRÐUR

VERKJAFI  
EINLÍNAMYND ADALTÖFLU

DAVID E. SÖLVASON  
Kt. 100356-3339

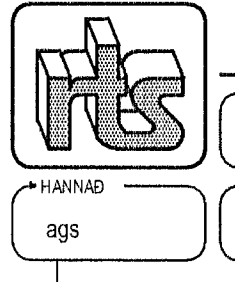

**RAFTÆKNISTOFAN**

TEKING NR.  
81-1185-1-004

DAGS  
03.10.2002

BREYTING  
ags

GRENSÁSGVEGUR 3 • 108 REYKJAVÍK  
520 9900 • FAX: 520 9901