



V:\81-1185\Myndir\1185-heimlaug.dwg, 03.10.2002 14:03:10, hnh,hnh

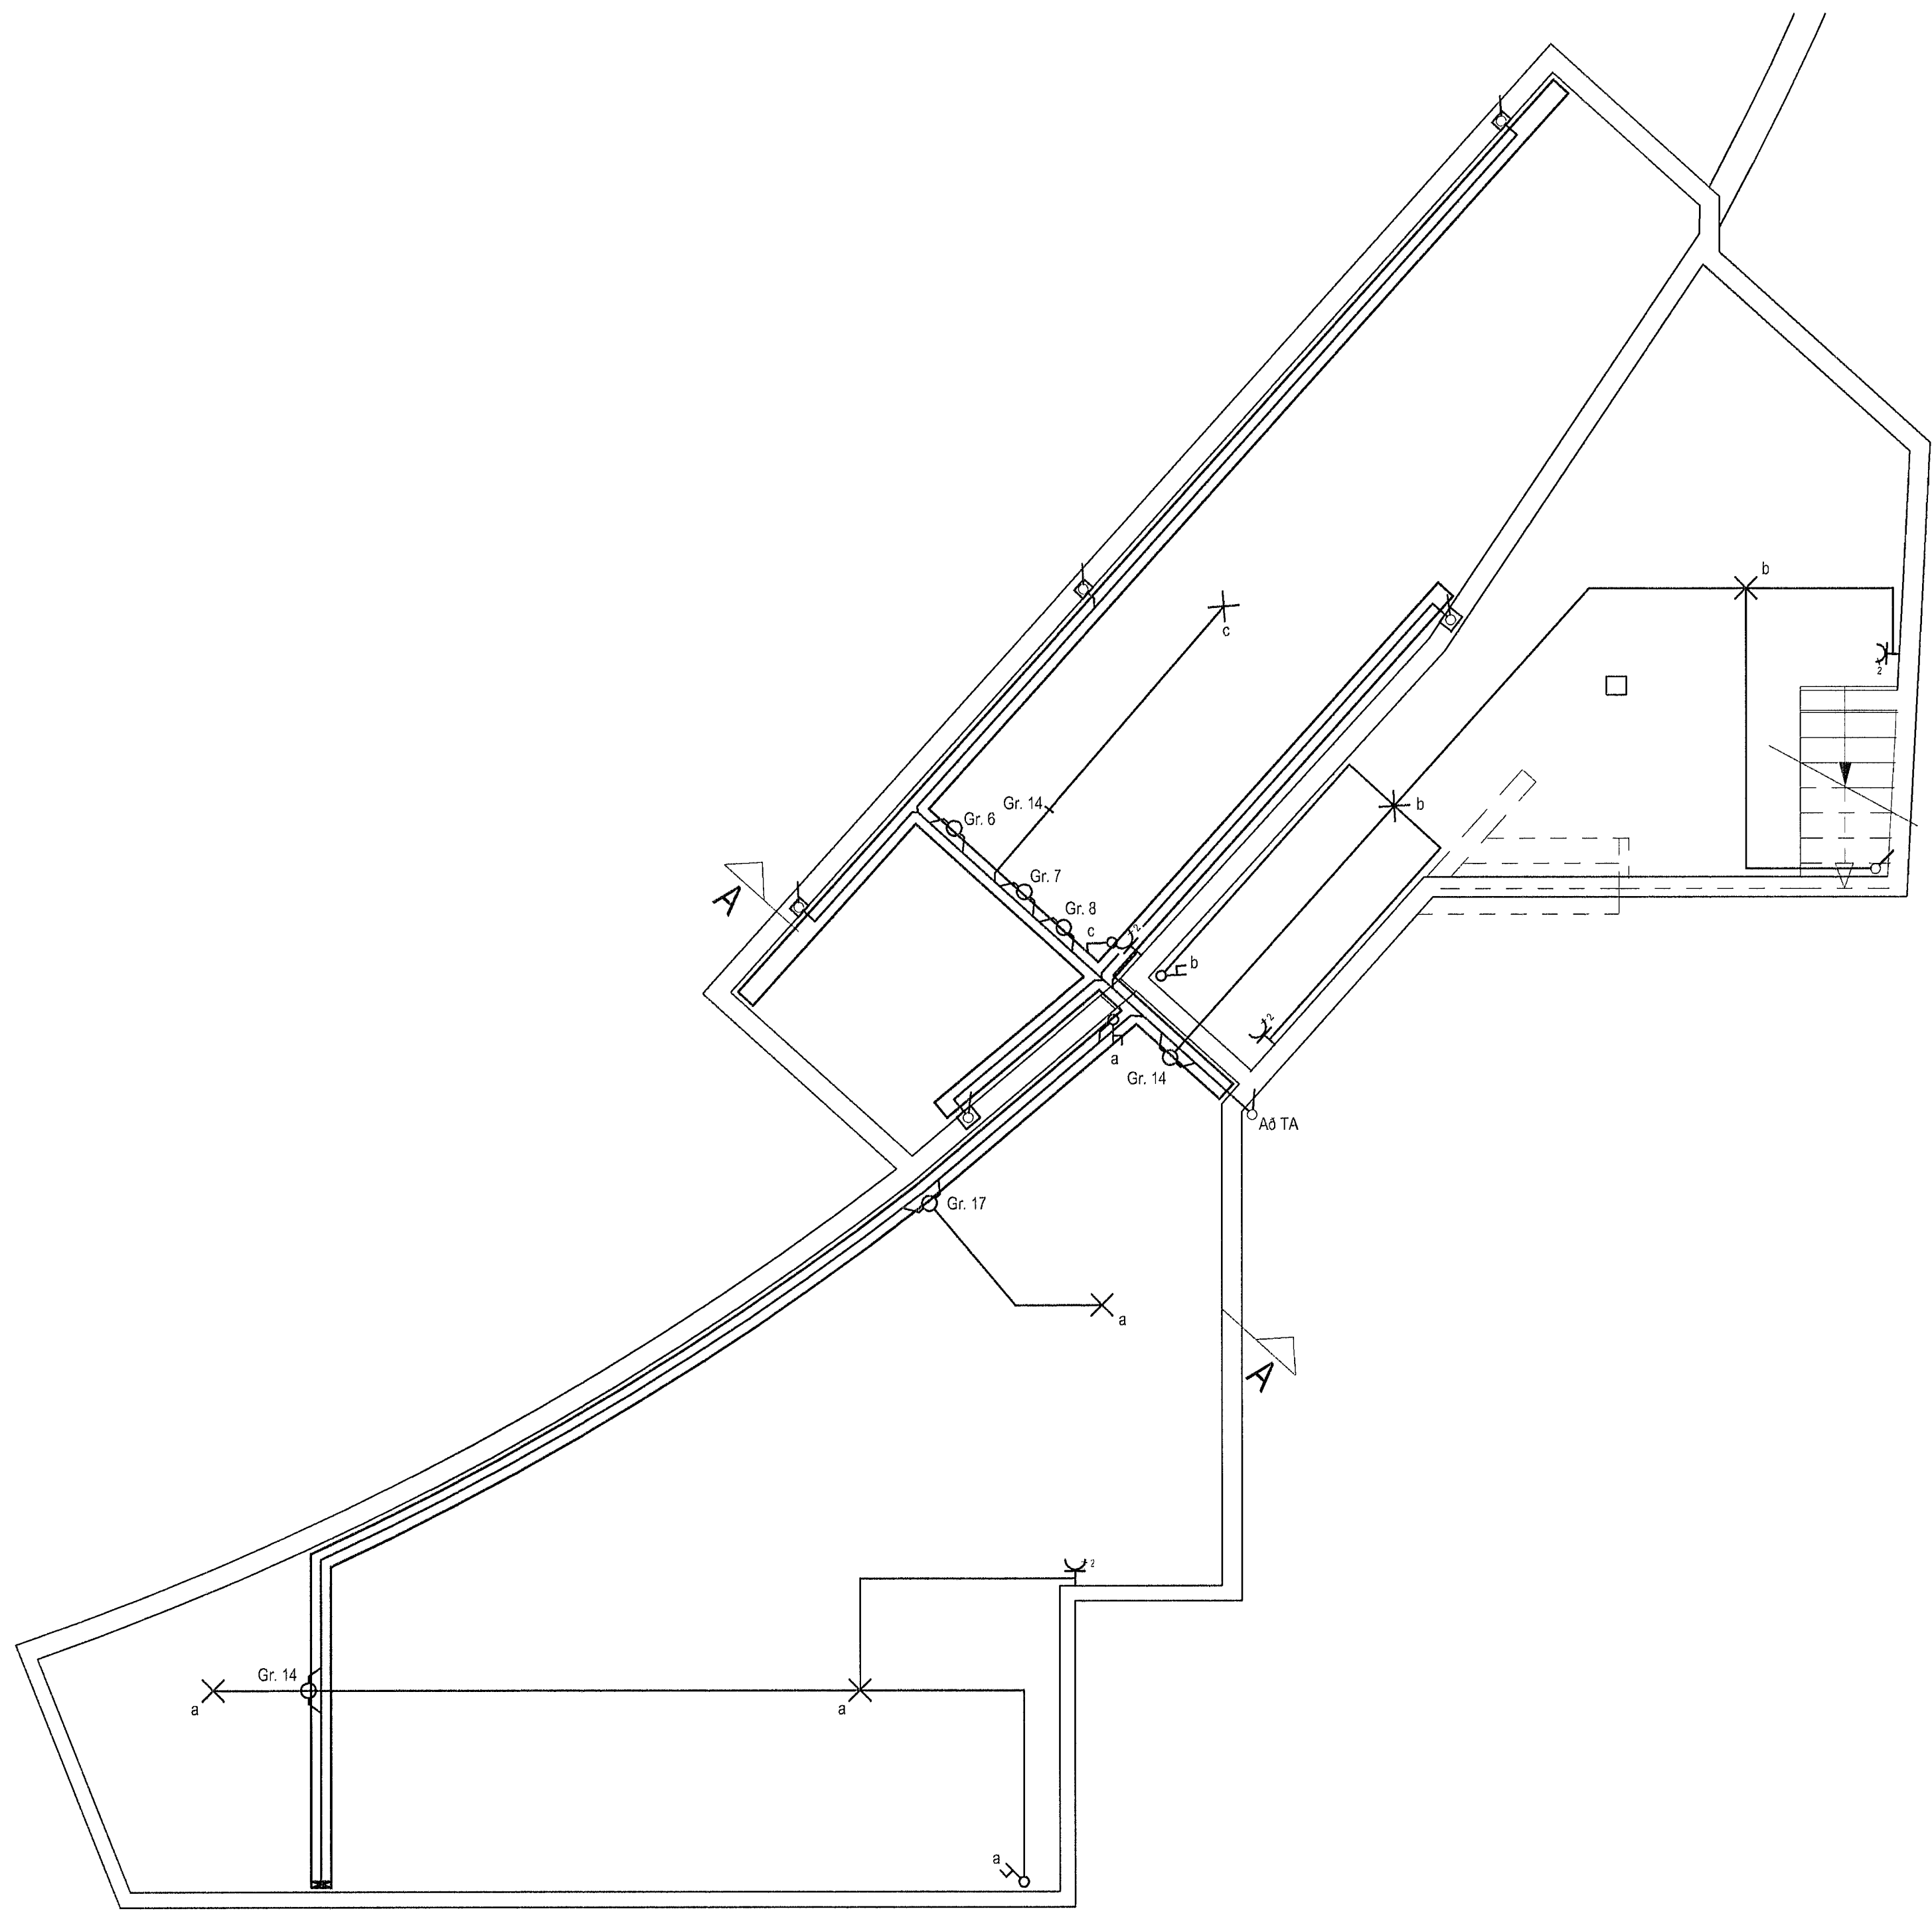

Grunnmynd, lágspennulagnir, mkv. 1:50

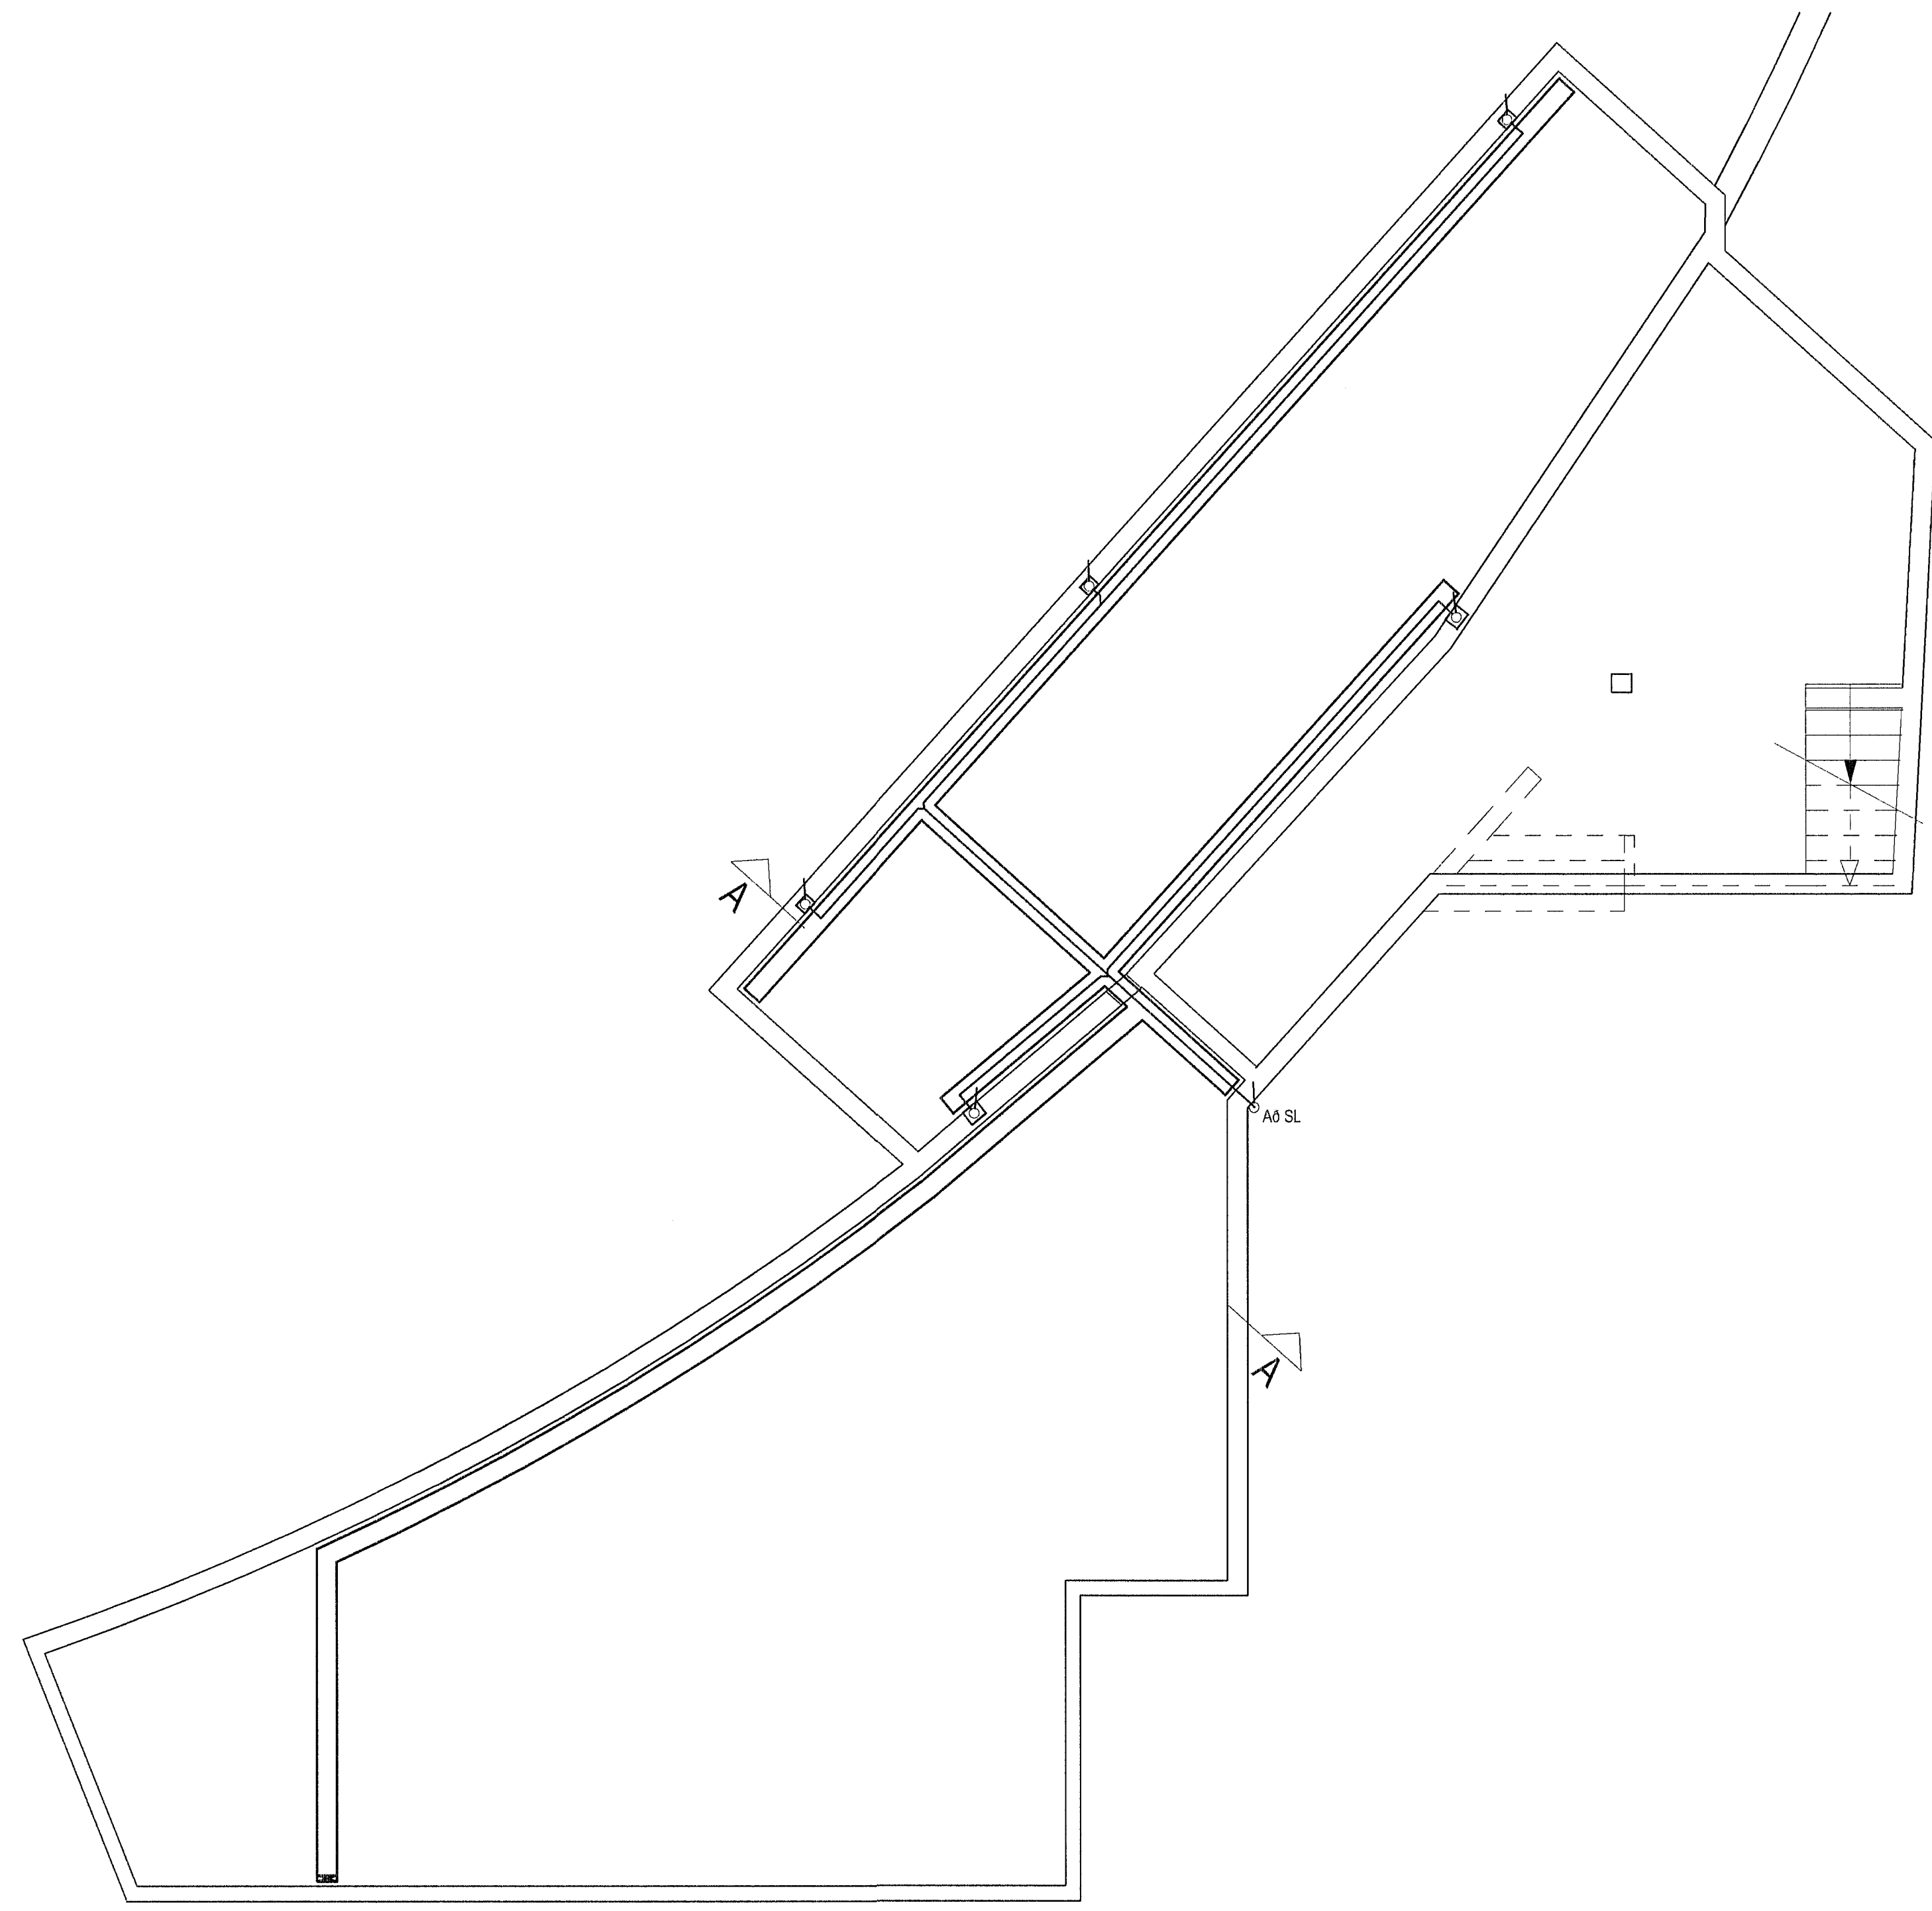

Grunnmynd, smáspennulagnir, mkv. 1:50

 FRV Félags ráðgjafar- virkisráðgjafi	BREYTING A DAGS	BREYTING B DAGS	BREYTING C DAGS	BREYTING D DAGS	TEKJUB ags	YFIR RTS	TÖLVAHENT 1185-heimlaug, DWG	VERKJEMTL SVÖLUÁS 44, 220 HAFNARFJÖRÐUR	 RAFTÆKNISTOFAN GRENSÁSVEGUR 3 • 108 REYKJAVÍK 520 9900 • FAX: 520 9901	TEKNIING NR. 81-1185-1-007
	MÆLISTOKUR 0 5 10 15 20 25 30 cm	MÆLIKVÆÐI 1:50	SAMBYRGJAFI Davíð E. Sölvason Kt. 100356-3339	VERKJULIT LÁG- OG SMÁSPENNULAGNIR, KJALLARI	DAGS 03.10.2002	BREYTT				