
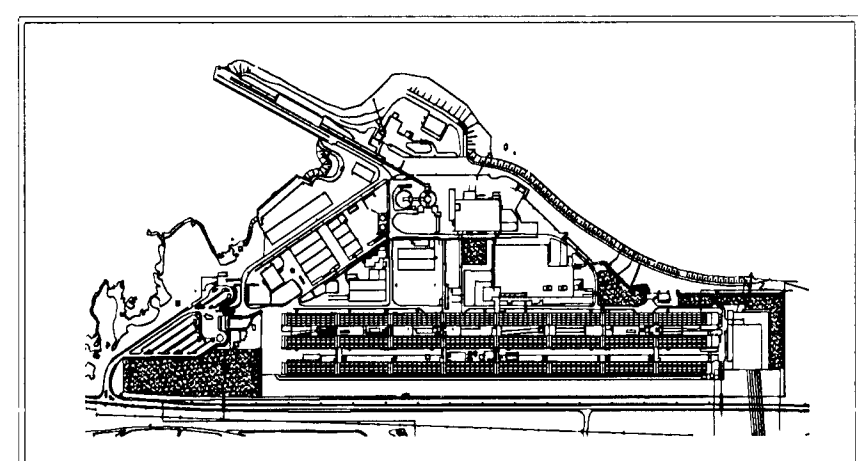


Samþykkt þann
 07 FEB 2012
 2222 ígumunninn í Hafnarfróði
 S. Gunnlaússon

Níels Indriðsson
 181144-3949

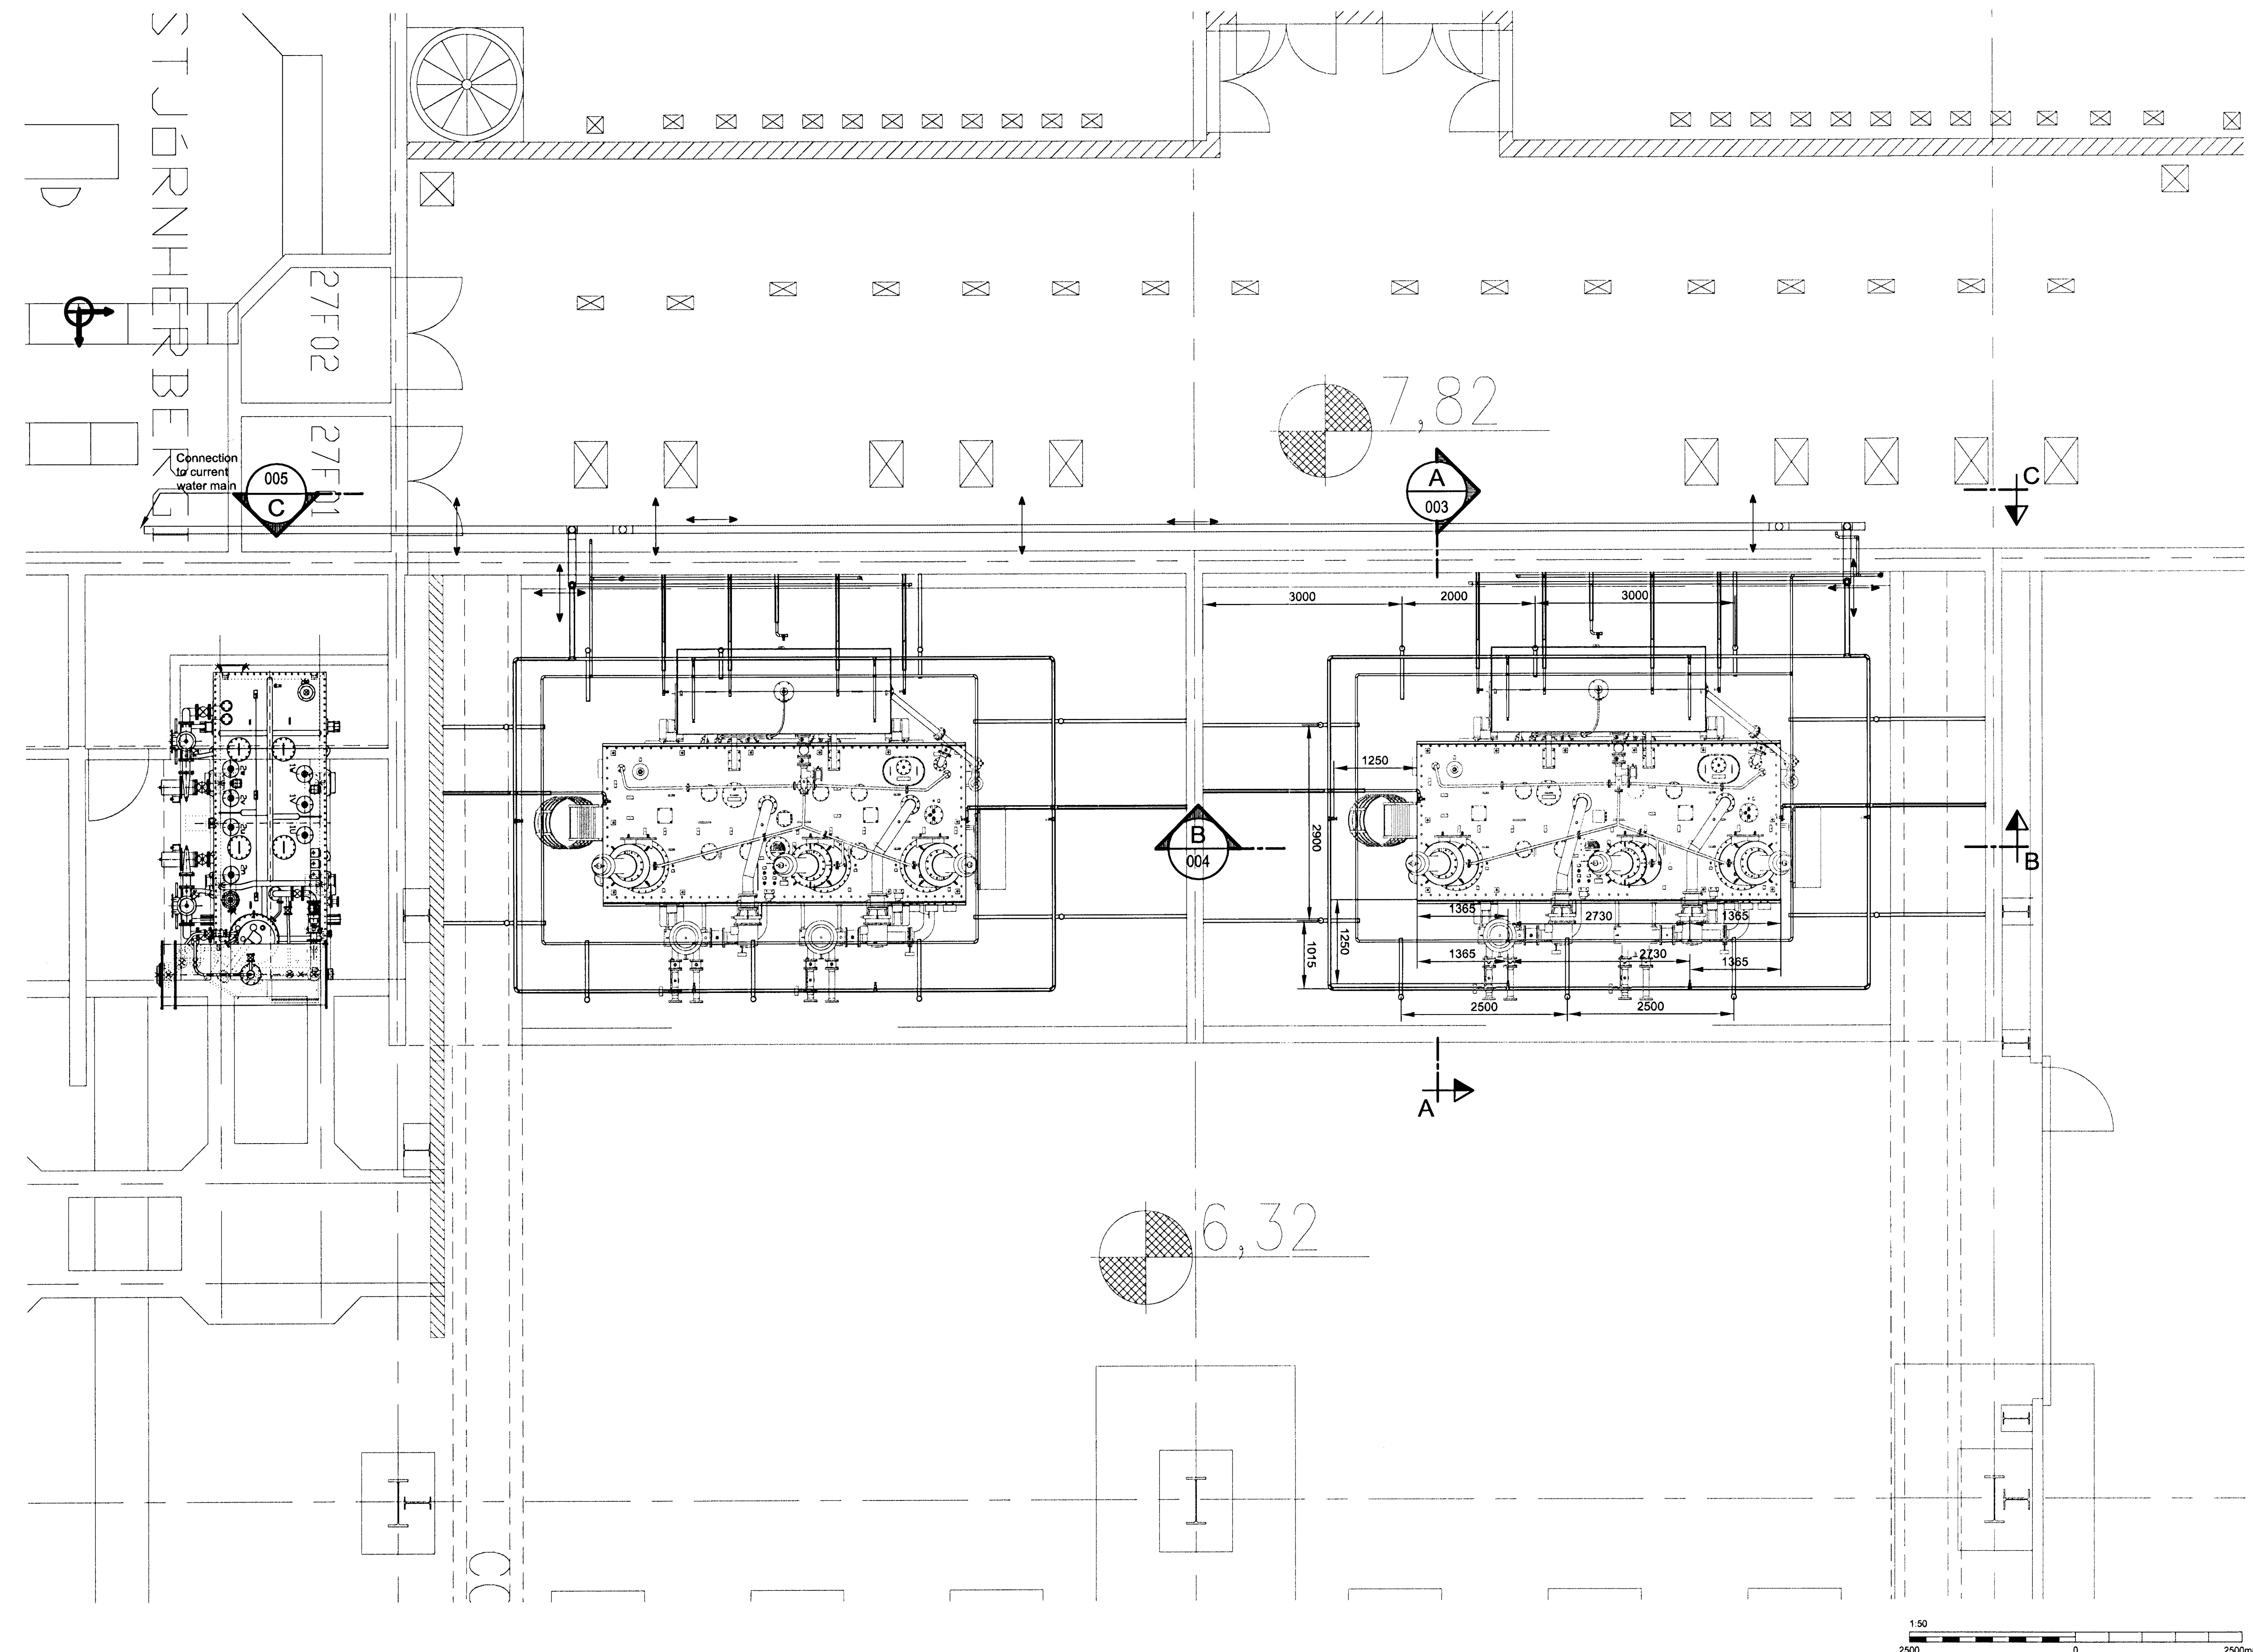

Skýringar:
 Legend:

Dag nr / Rev no	Lýsing / Description	Dagsetning / Date	Haf / Dra / Des / Dra	Yfir / Chkd / Old	Netk. heim / Suppl / ISAL / Ral	Netk. heim / ISAL / Ral
3	ISSUED FOR CONSTRUCTION	2011.06.10	Slp	ÓS	ÓS	
2	ISSUED FOR TENDER	2011.02.28	Slp	ÓS	ÓS	
1	ISSUED FOR BLUE DESK REVIEW	2011.01.28	Slp	ÓS	ÓS	

This drawing is the property of Rio Tinto Alcan Iceland Ltd. and handed out for personal use only. It may neither be copied nor made available to others without permission of Rio Tinto Alcan Iceland Ltd. The receiver is liable for any misuse.

Stærð: A1 Mkv.: 1:50
 Formati: Sclde: 1:50
 Dimensions without tolerances according to ISO 2768-1 medium.



Dagsetning / Date	2011.01.28
Hannað / Designed	Slp
Teikn / Drawn	Slp
Verktaki / Supplier	HRV
Teikn.nr.verktaka / Supplier drw.no.	IDP-411-K2-092-001
Samþykkt / Approved	ÓS
Hliuti af / Part of:	

IPU 410 - SUBSTATION
 SPRINKLER SYSTEM
 GENERAL LAYOUT

TRANSFORM BAYS

RioTintoAlcan

ISAL Yfirfarð og skrð, dags / ISAL Checked, date ISAL Samþykkt, dags / ISAL Approval, date

Flakkur nr.: Blað nr.: Nasta bl.nr.:
 Kostn.nr.-Ceno. / Bgn.nr.-Eq.no
 AKS
 ISAL Telkn.nr. ISAL / Drw.no. of ISAL Breyt./Rev.
 Acan Iceland Ltd
 IS-222 Hafnarfróðul
 Iceland
 C