


C  
001  
1:20

Samþykkt þann  
07 FEB 2012  
Sveinur Gunnarsson / Hafnarfróði  
Sifur S. Gunnlaugsson

Níel Indriðason

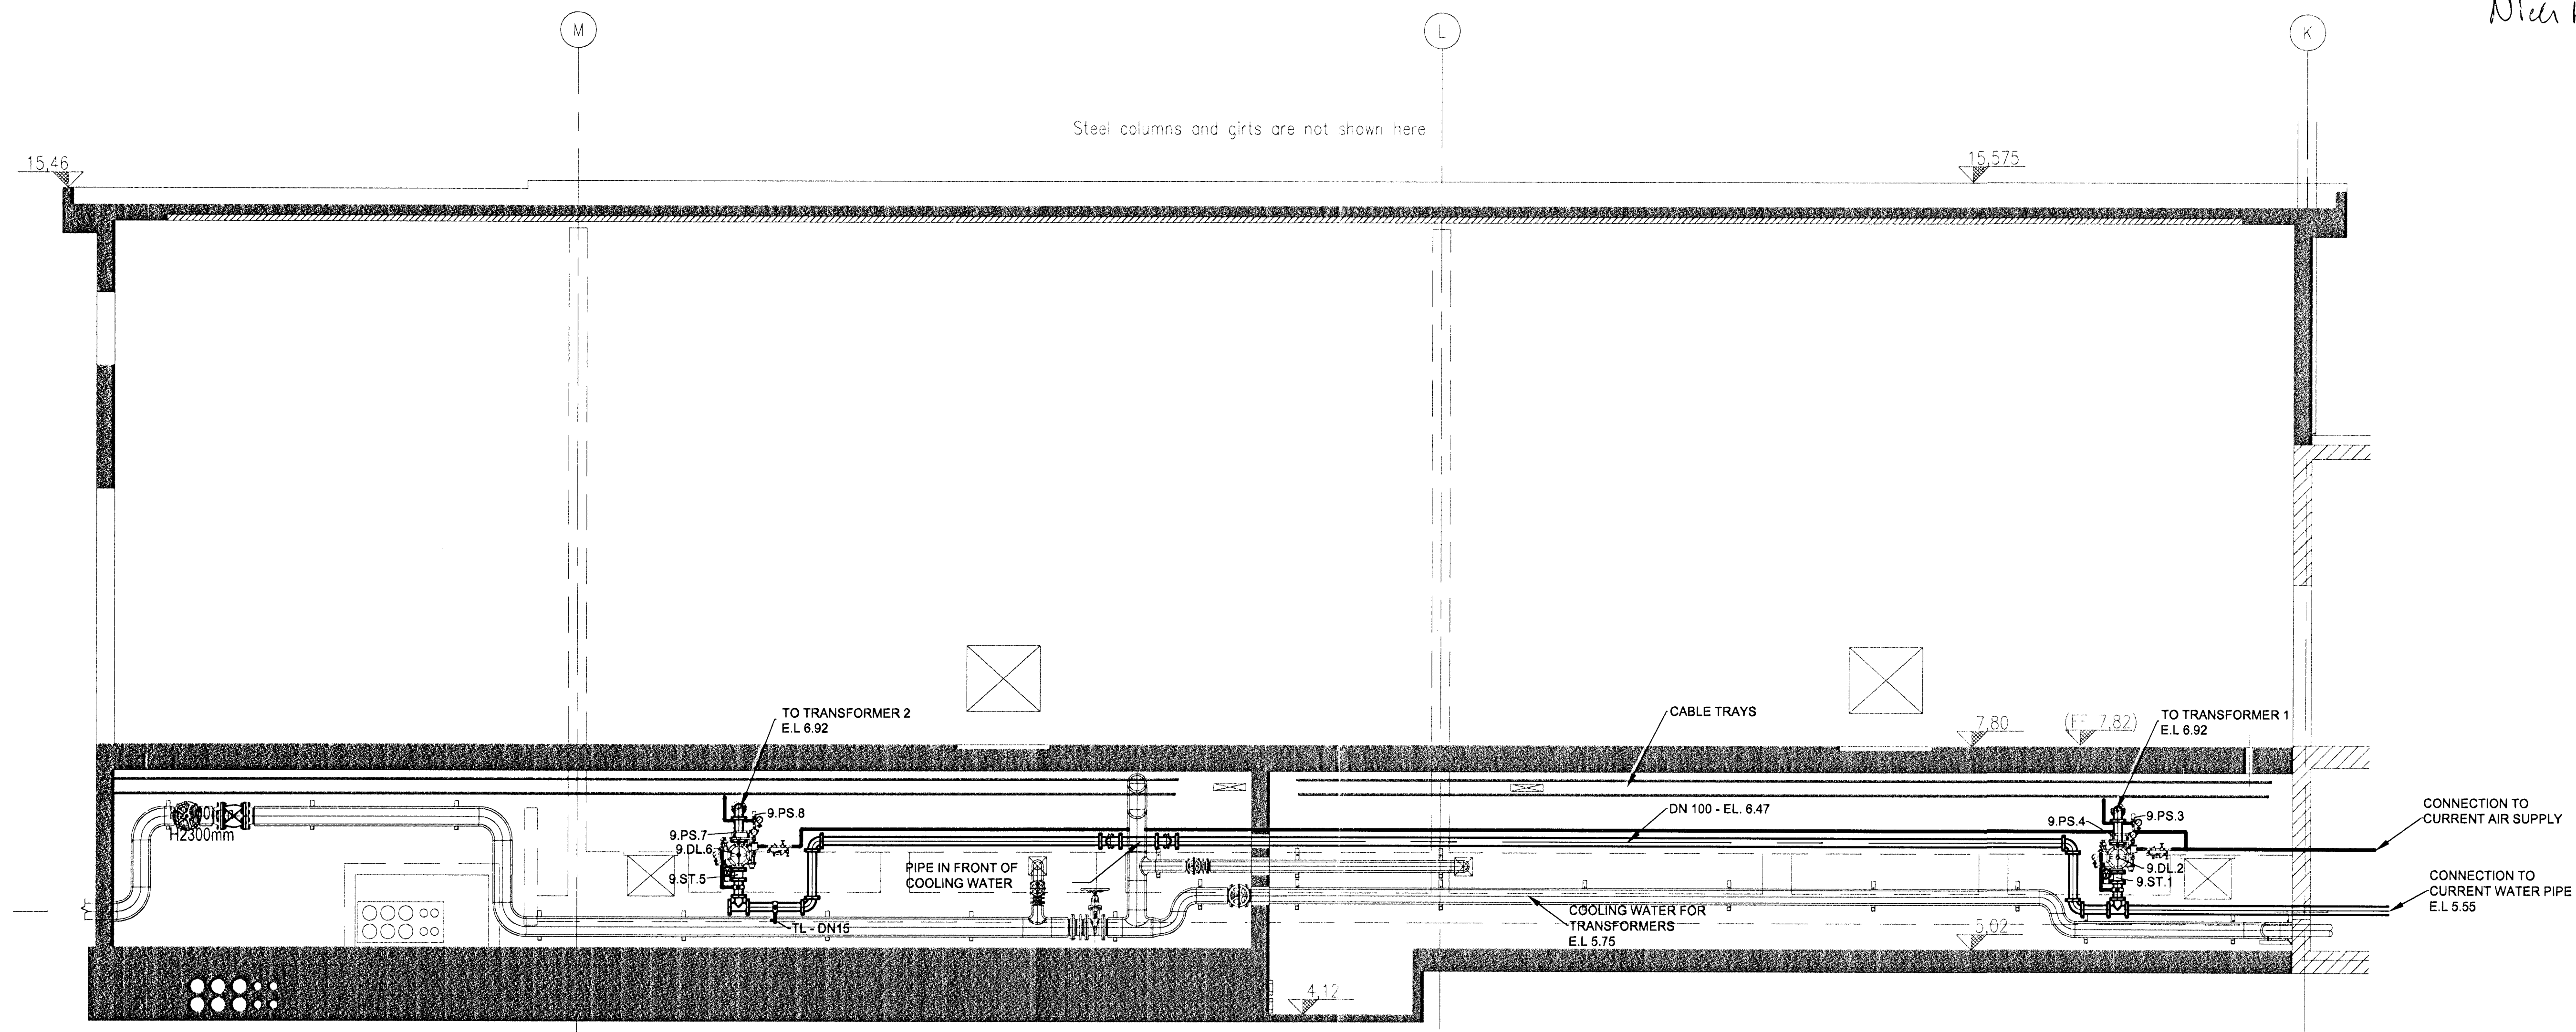

Skýringar:  
Legend:

Útg nr / Rev no	Lýsing / Description	Dagsetning / Date	Han/Ún / Des/Drw	Yfir / Dkd	Netk heim / Suppl. Rsl	Netk heim / ISAL Rsl
3	ISSUED FOR CONSTRUCTION	2011.06.10	Sjþ	ÓS	ÓS	
2	ISSUED FOR TENDER	2011.02.28	Sjþ	ÓS	ÓS	
1	ISSUED FOR BLUE DESK REVIEW	2011.01.28	Sjþ	ÓS	ÓS	

This drawing is the property of Rio Tinto Alcan Iceland Ltd. and handed out for personal use only. It may neither be copied nor made available to others without permission of Rio Tinto Alcan Iceland Ltd. The receiver is liable for any misuse.

Stærð / Format: A1 Mkv.: 1:50  
Skala: 1:50  
Dimensions without tolerances according to ISO 2768-1 medium.



Dagsetning / Date	2011.01.28
Hannað / Designed	Sjþ
Tekn / Drawn	Sjþ
Verktaki / Supplier	HRV
Tekn nr. verktaka / Supplier drw no.	IDP-411-K2-092-005
Samþykkt / Approved	ÓS
Yfir / Chkd	ÓS
Hluti af / Part of	

IPU 410 - SUBSTATION  
SPRINKLER SYSTEM  
SECTION C - C  
TRANSFORM BAYS

**RioTintoAlcan**

ISAL Yfirráð og skýla, daga / ISAL Checked, date  
ISAL Samþykkt, daga / ISAL Approval, date

Flakkur nr.:	Bláð nr.:	Nesta bl. nr.:
Kostn. nr. - Ccno. / Bón. nr. - Eq. no.		
AKS		
Tekn. nr. ISAL / Drw. no. of ISAL		Breyt./Rev.
		C