



**3.hæð - Áshamar 16-18 - mhl. 02**  
mkv: 1 : 100

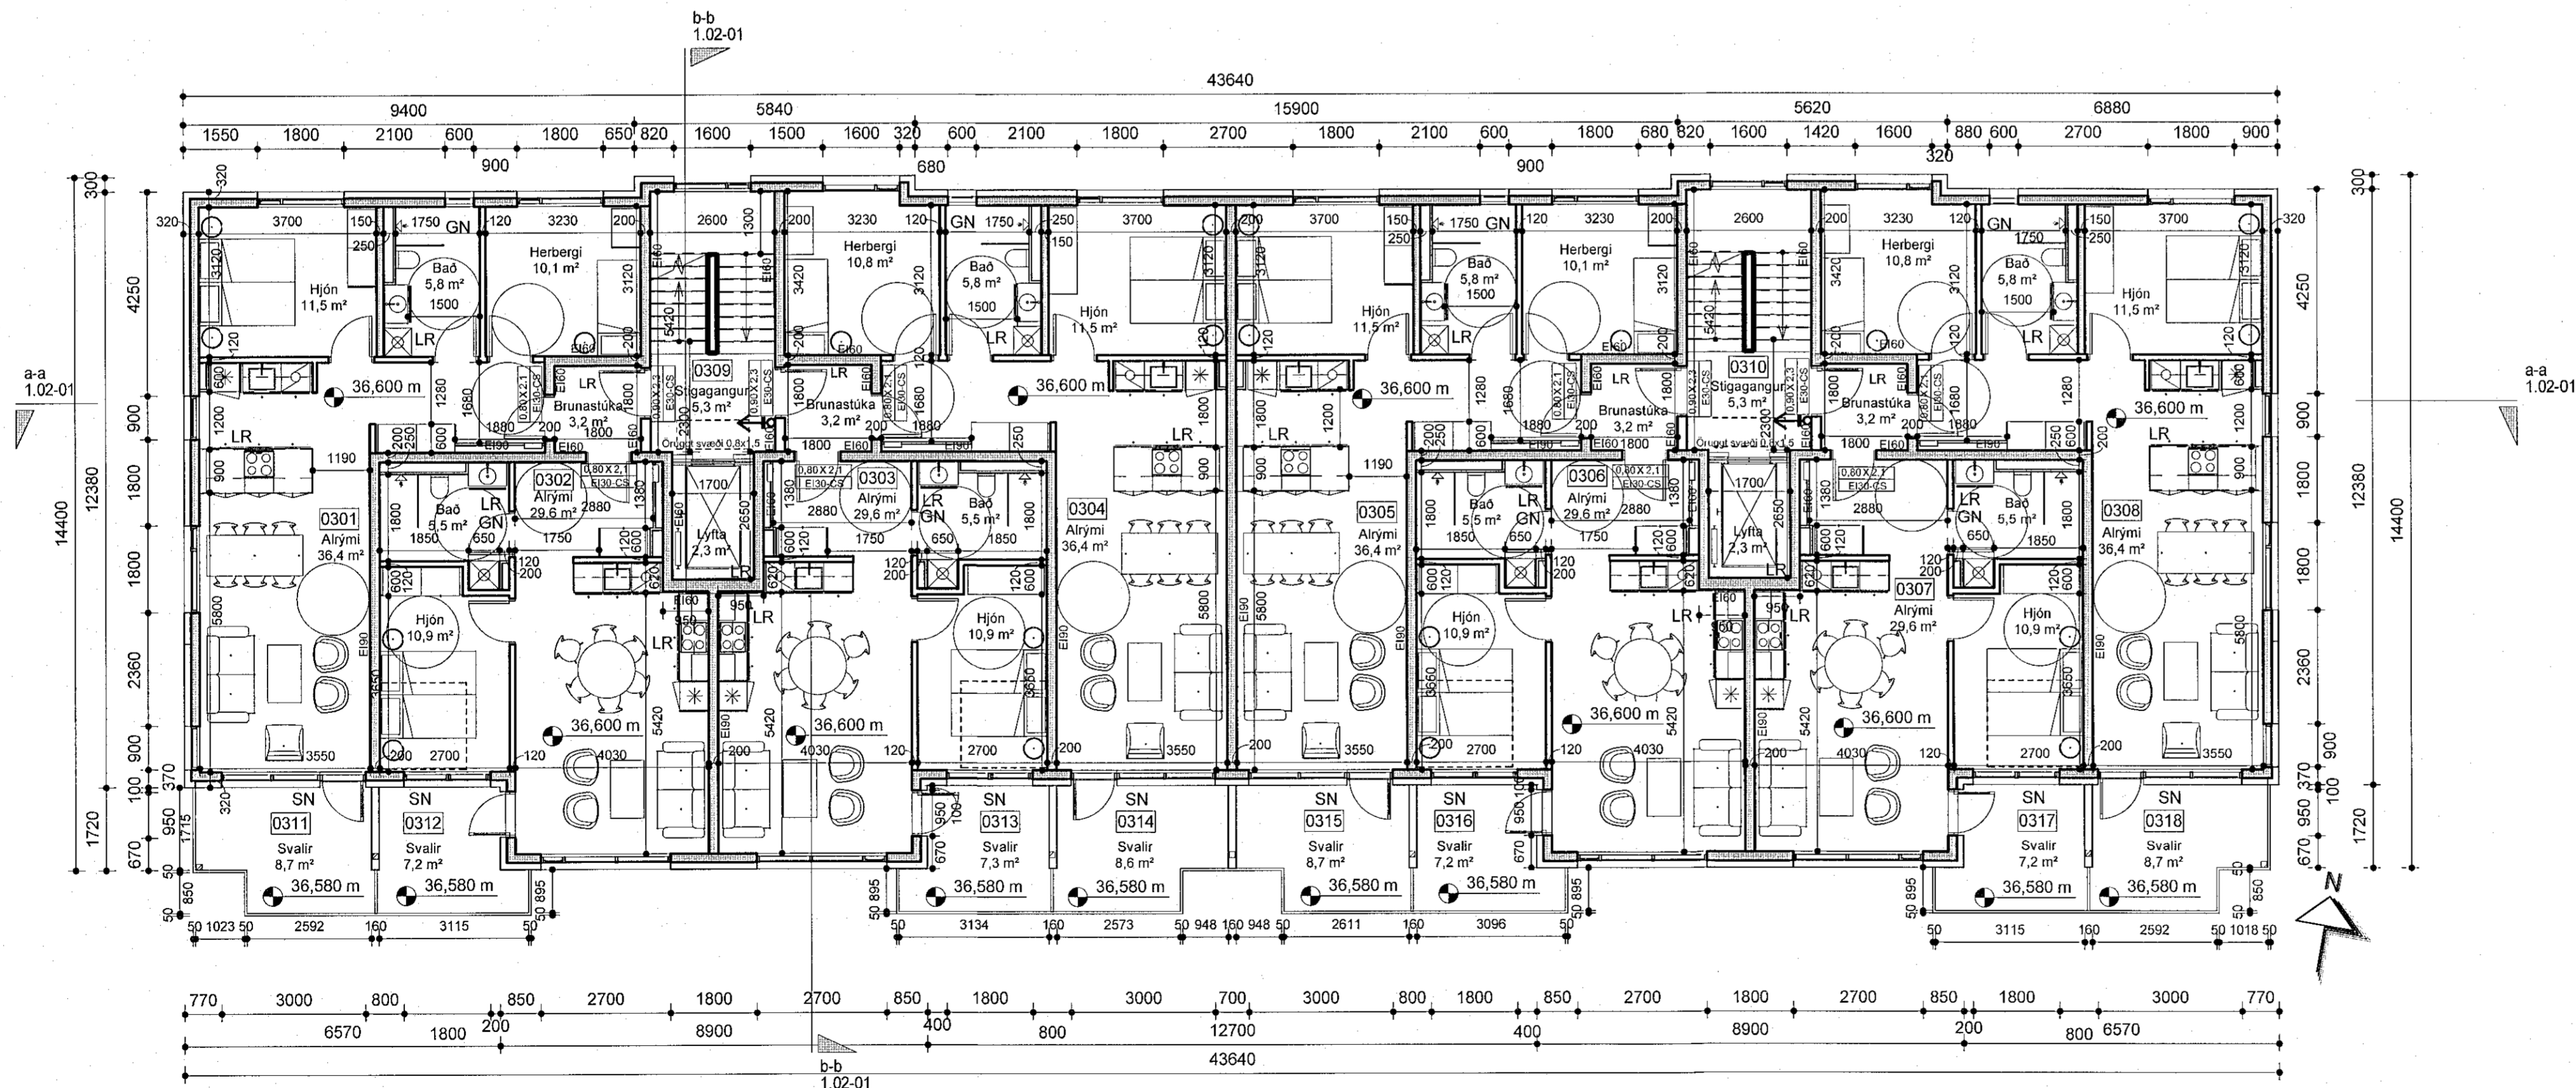

**3.hæð - Áshamar 12-14 - mhl. 01**  
mkv: 1 : 100

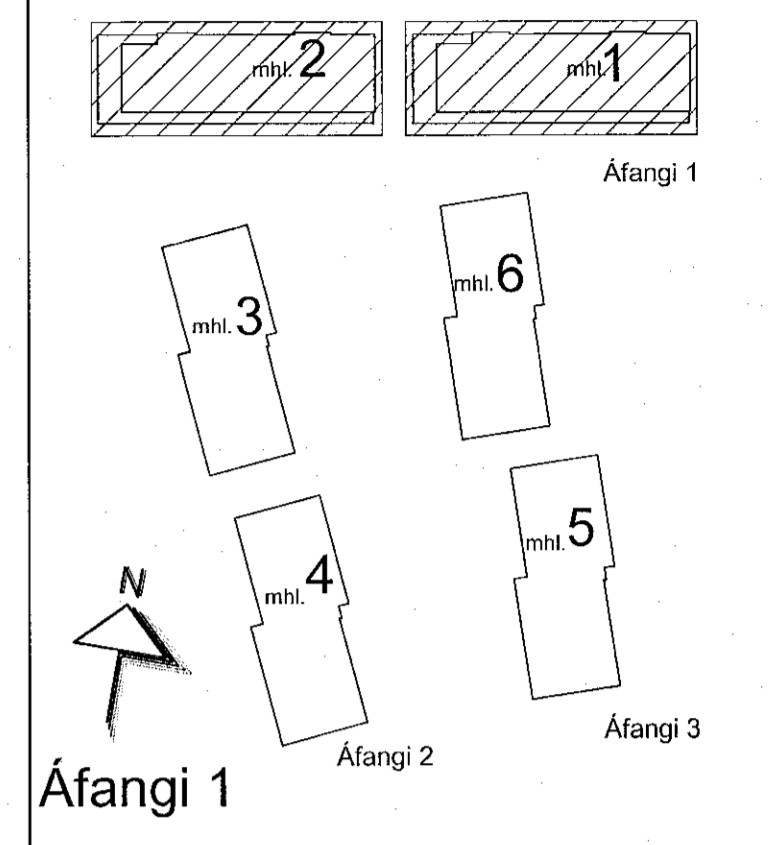

Áfangi 1

SHS  
28.06.2022

Digitally signed by  
Ólafur H. Kristjánsson  
DN: cn=Ólafur H.  
Kristjánsson, o=Húsnáðuneytið,  
ou=Stofnun 118, email=olafur.h.kristjansson@hustunaduneyti.is  
Reason: I am the author of this document  
Date: 2022.06.23  
16:52



VERKHEITI  
**Ashamar 12-26**  
Fjölbýlishús  
Aðaluppdrættir

VERK  
Grunnmynd 3.hæð - áfangi 1

MÁL: 1 : 100 / A1  
MÁLNAÐ: AA  
YFIRFARND: ISC  
VERKNUMER: 753-261

ÞEGG: 23.06.2022  
TEKINGAR: GE,SS  
FL. TEKINGANUMER: 04 1.01-13

Staðir: Ásgott Ásgottsson, Arkitekt AA SAMARK, KL.000101-5429

Öll árit og áfrit tekiðna, að hluta eða heild, er hátt samþykki höfundar, skv. ákvaðnum höfundslögum.