



3.hæð - Áshamar 24 - mhl.05

mkv: 1 : 100

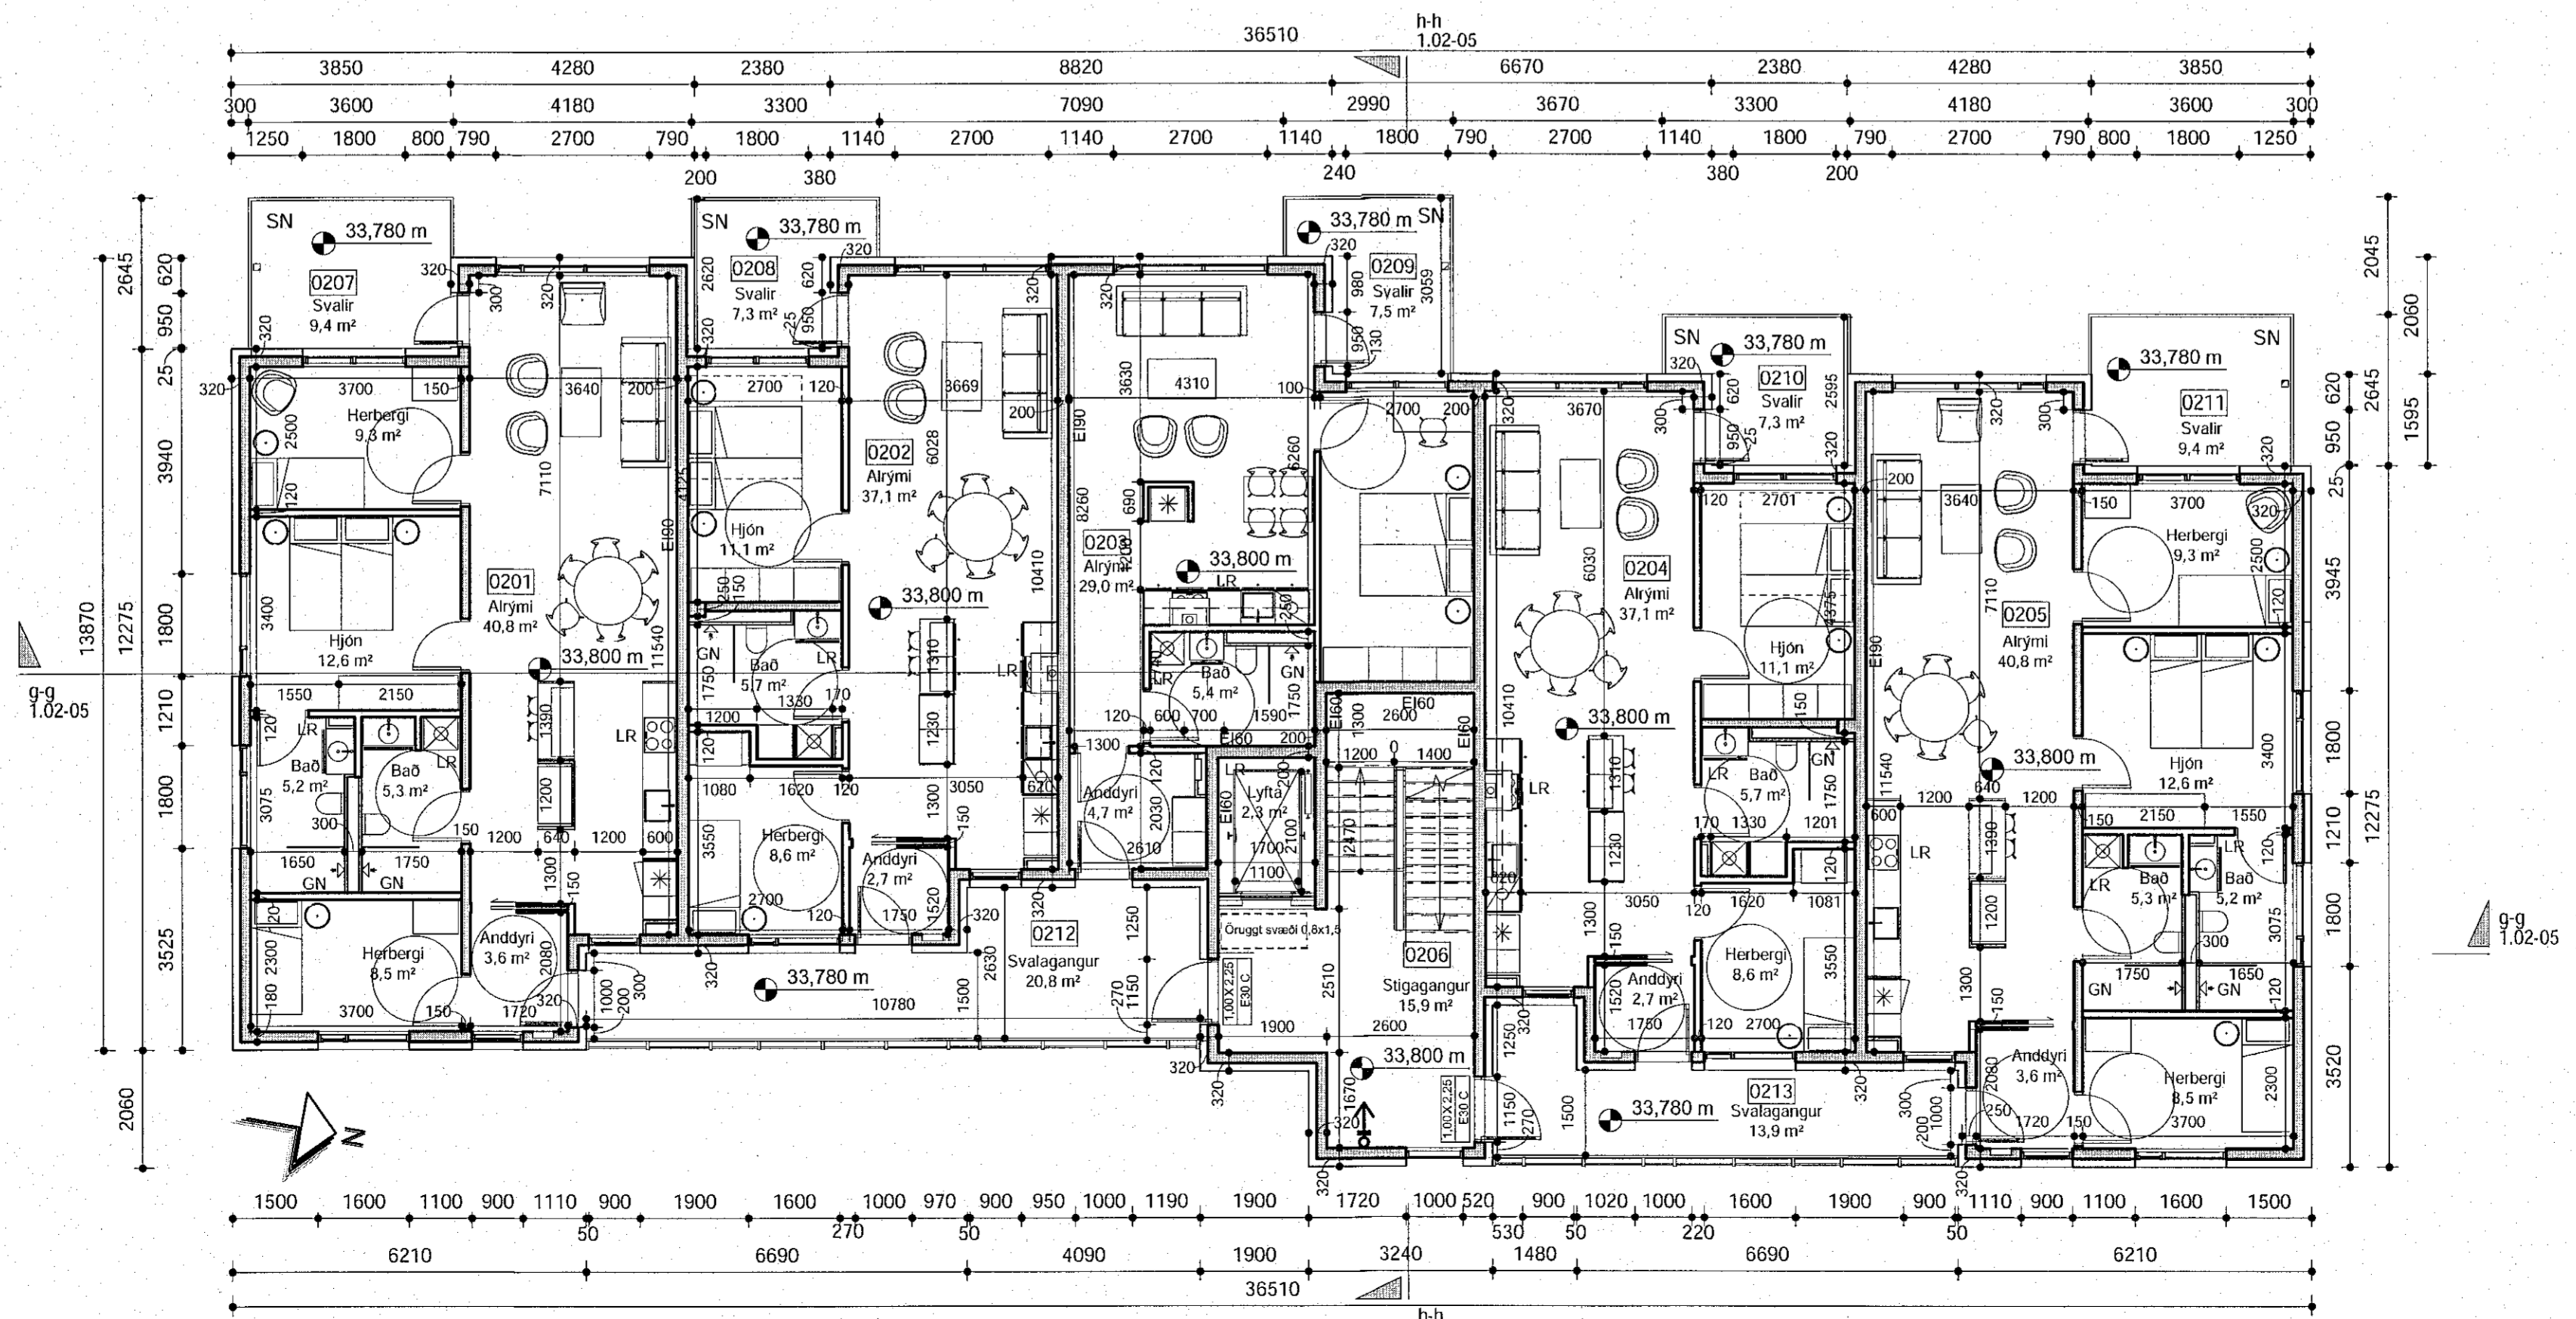

2.hæð - Áshamar 24 - mhl. 05


mkv: 1 : 100

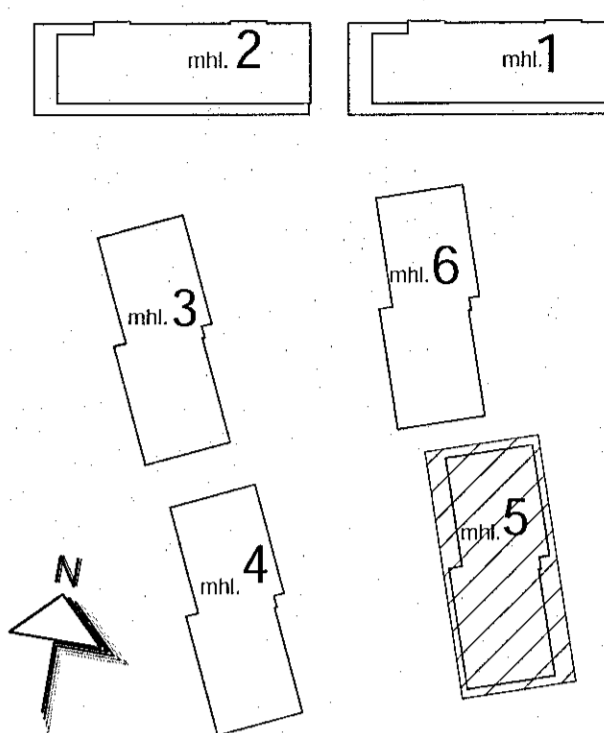

SHS
13. des. 2022

BRUNNAN
20
2022

BREYTINGAR

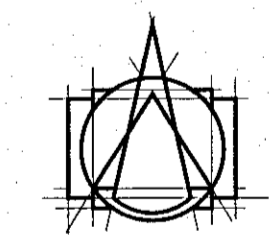

T.ark
ARKITEKTAR
HAUÐÍ 2D - 105 REYKJAVÍK
SÍMI: 540 5700
tark@tark.is - www.tark.is

VERKHITI
Áshamar 12-26
Fjölbýlishús
Aðaluppdrættir
VERK
Grunnmynd 2.-3.hæð mhl.05

MÁL: 1 : 100 / A1
HANNAÐ: AA
YFIRFARIÐ: ISC
VERKINGMER: FL TEKNINGANGUMER 070
DAGSÍ: 06.12.2022
TEKNAÐ: GE.KS
753-261 04 1.01-24

SAFNAÐ
Asgóla Ásgjesson
ARKITEKTAR
AUKA MAA S.MARK KL.060161-5429

Öf afrit og afrit tekið er á þessum myndum, skv. ákvæðum höfundalaga.