


5.hæð - Áshamar 26 - mhl.06

mkv: 1 : 100

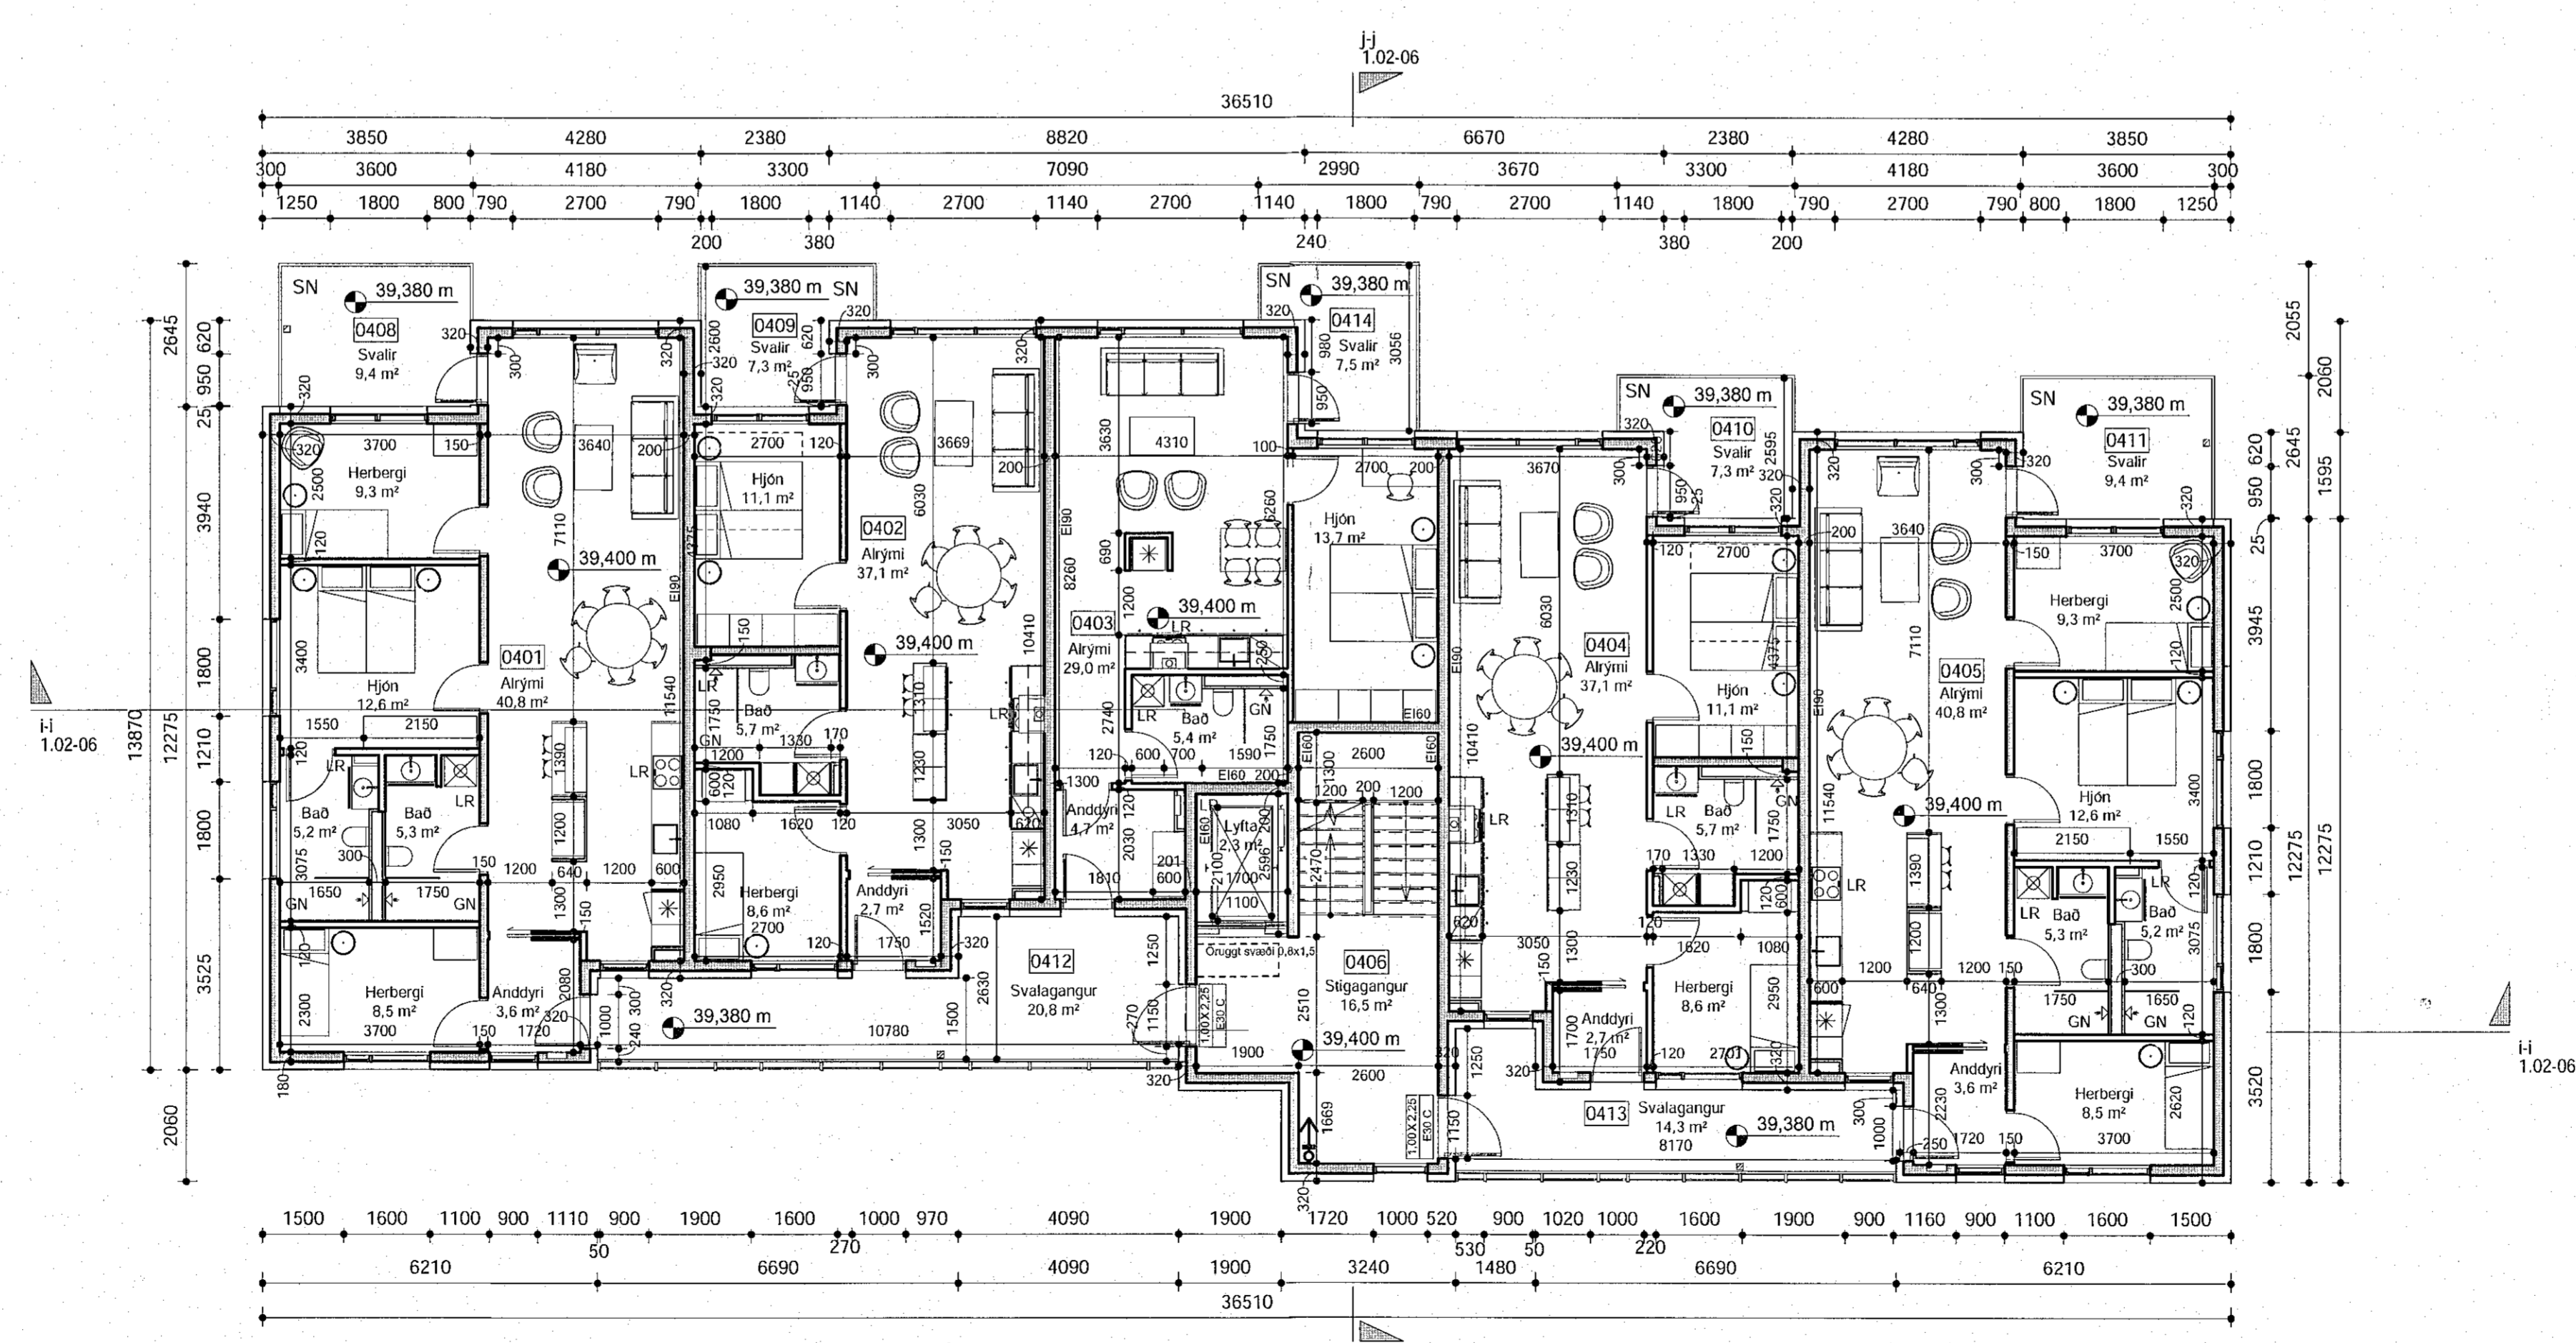

4.hæð - Áshamar 26 - mhl.06

mkv: 1 : 100

SHS  
13. des. 2022

BRUNARÖNNUN  
20

Digitally signed by Curinn H. Kristjánsson  
DN: cn=Curinn H. Kristjánsson, o=Curinn H. Kristjánsson, ou=Curinn H. Kristjánsson, email=curinn@curinn.is, c=IS  
Reason: I have reviewed this document.  
Location: Lausá  
Date: 2022.12.07 14:32Z

BREYTINGAR

**T.ark**  
ARKITEKTAR  
HÁITÚNI 2D - 105 REYKJAVÍK  
SÍMI: 540 5700  
tark@tark.is - www.tark.is

VERKHEITI:  
**Áshamar 12-26**  
Fjölbýlishús  
Aðaluppdrættir

VERK  
Grunnmynd 4.-5.hæð mhl.06

MÁL:  
1 : 100

HAUNAD:  
AA

YFIRFARID:  
ISC

VERKNUMER:  
753-261

DAÐI:  
06.12.2022

TEKNAÐ:  
GE,KS

FL. TEIKNINGAMER:  
04

01.01-28

Skráðir: Ásgeir Ásgeirsson  
Arkitekt MAA  
ARKI.MAA@MARKI.KI.000161-5429

Öll rit og skilningar, að hluta eða heild, eru hluti samþykktisritarins, skv. ákvarðunum notandabætur.