



2.hæð - Áshamar 20 - mhl. 03
mkv: 1 : 100

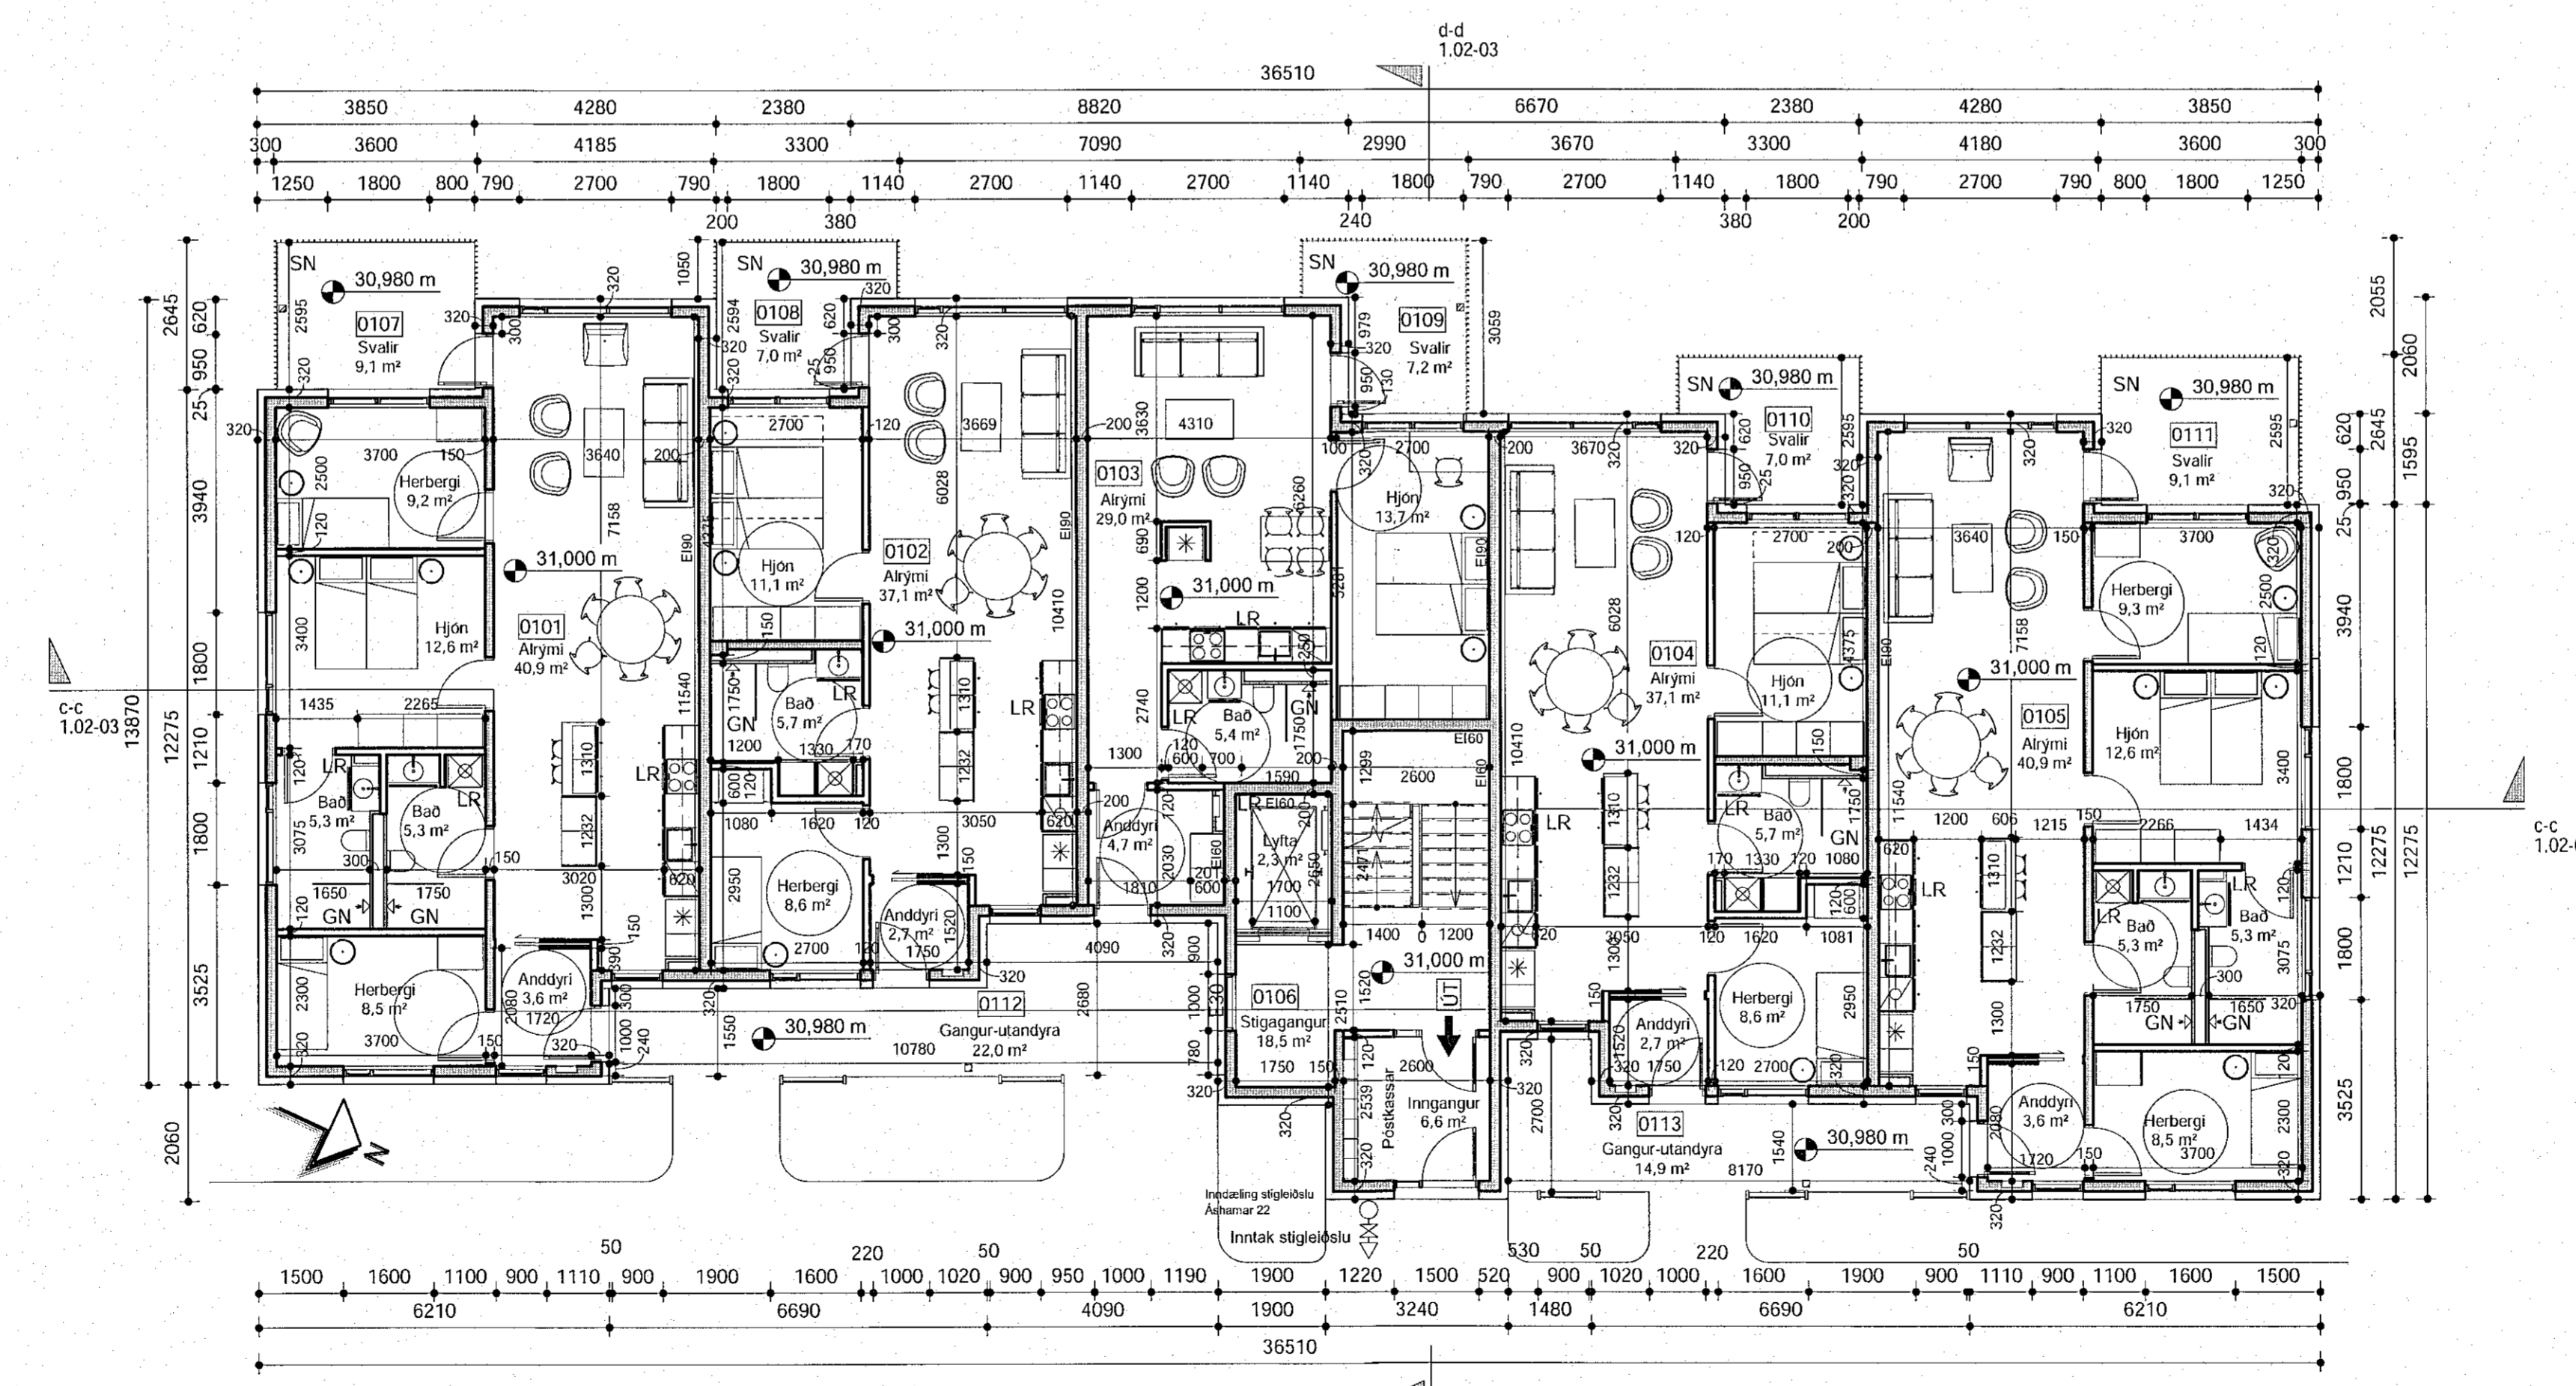

1.hæð - Áshamar 20 - mhl. 03
mkv: 1 : 100

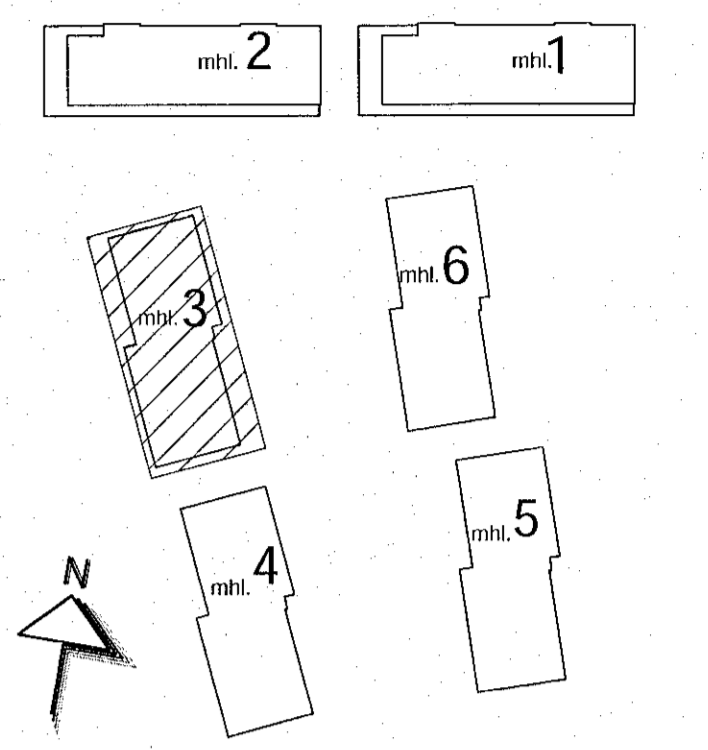

SHS
13. des. 2022
Digitally signed by Sveinur Þorvaldursson
DN: cn=Sveinur Þorvaldursson, o=SHS, ou=SHS, email=sveinur@shs.is, c=IS
Reason: I have reviewed the document
Location: Reykjavik, Iceland
Date: 2022.12.01 14:30:22

BREYTINGAR

Tark
ARKITEKTAR
HÁITUN 2b - 105 REYKJAVÍK
SÍMI: 540 5700
tark@tark.is - www.tark.is

VERKHEITI
Áshamar 12-26
Fjölbýlishús
Aðaluppdrættir
VERK
Grunnmynd 1.-2.hæð - mhl.03

MÁL: 1 : 100 / A1
HÁNNAD: AA
YFIRFAHR: ISC
VERKINGUMER: 753-261
DAGS: 06.12.2022
TEKNAÐ: GE,KS
FL. TEIKNINGUMER: 04
G.TG: 1.01-18

Sveinur Þorvaldursson Áshamar 12-26 KL.060161-5429

Öll rétt og önnur tekið, að hluta eða heild, er í hönd samþykkt þróunar, skv. ákvarðun löndarlagi.