


SHS
13. des. 2022
BRUNARÖNNUN
20
Digitally signed by
Guðnér H. Kollegaard
DN: cn=Guðnér H.
Kollegaard, o=IS
Notary Public, email=
guðn@notary.is, ou=Notary
Public, c=IS
Reason: I have
verified this document
Date: 2022.12.07
14:12

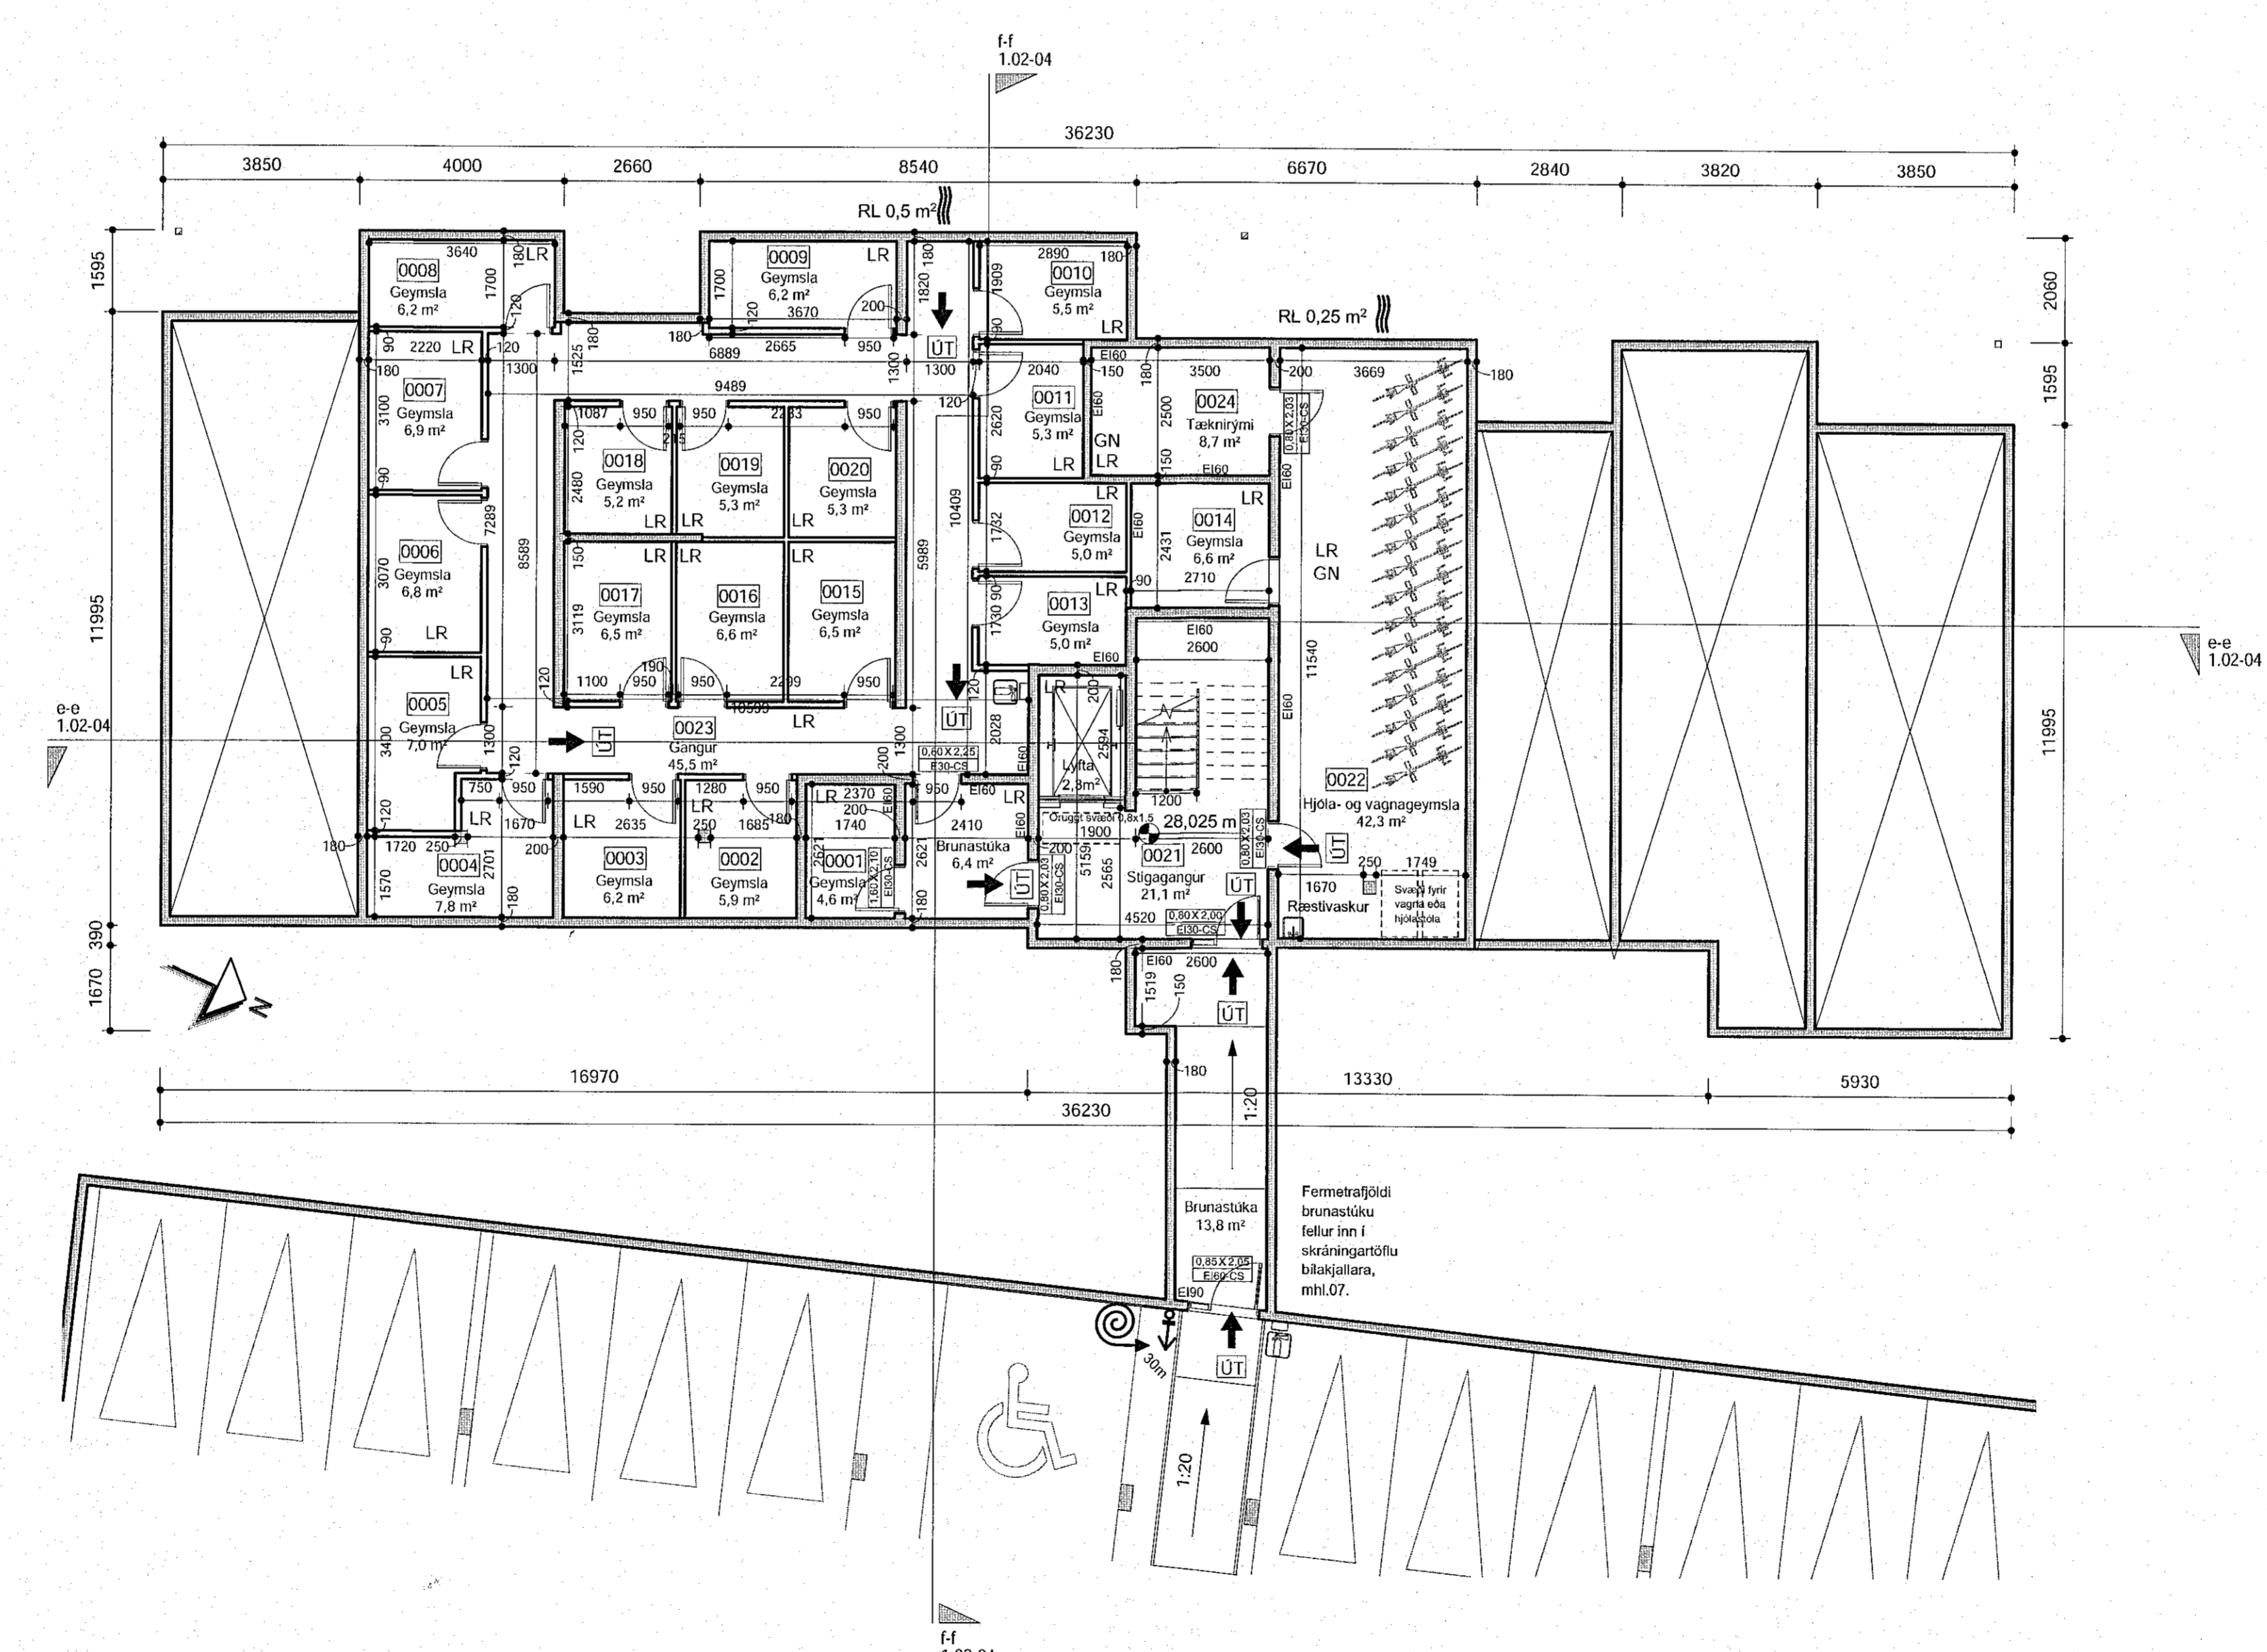

0.Kjallari - Áshamar 22 - mhl.04
mkv: 1 : 100

BREYTINGAR

T.ark
ARKITEKTAR
HÁTÚNI 2b - 105 REYKJAVÍK
Sími: 540 5700
tark@tark.is - www.tark.is

VERKJETT
Áshamar 12-26
Fjölbýlishús
Aðaluppdrættir
VERK
Grunnmynd kj.- mhl.04

MÁL:
1 : 100 / A1
HANNAB:
AA
YFIRFARIB:
ISC
VERKNGMER:
753-261

DACS:
06.12.2022
TEIKNAB:
GE,KS
TEIKNINGAMER:
FL
04 1.01-20
GTO

SÍMAB: Áskel Áskelsson
ARKITEKT: MÁA SAMARK KÍ-060161-5429

Örðning og afrit teikninga, að hluta eða heila, er háð samþykkt þolansis, skv. ákveðnum höfundslögum.