
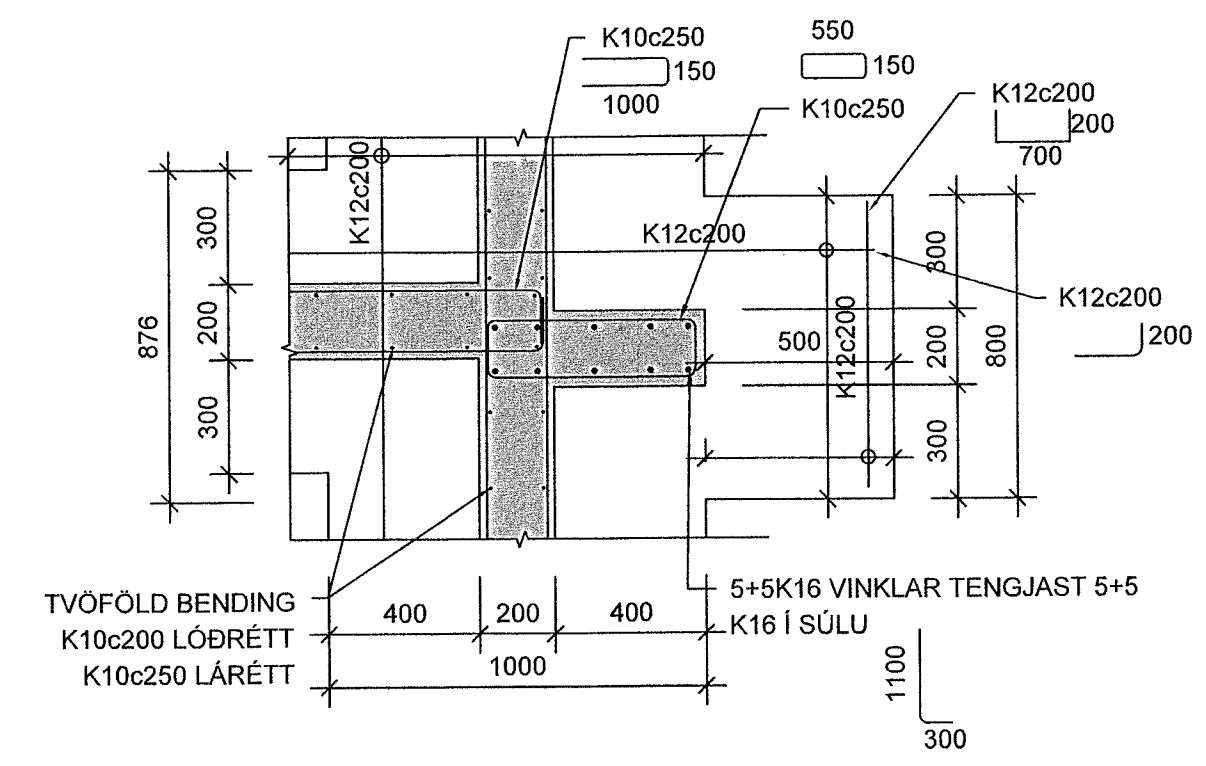
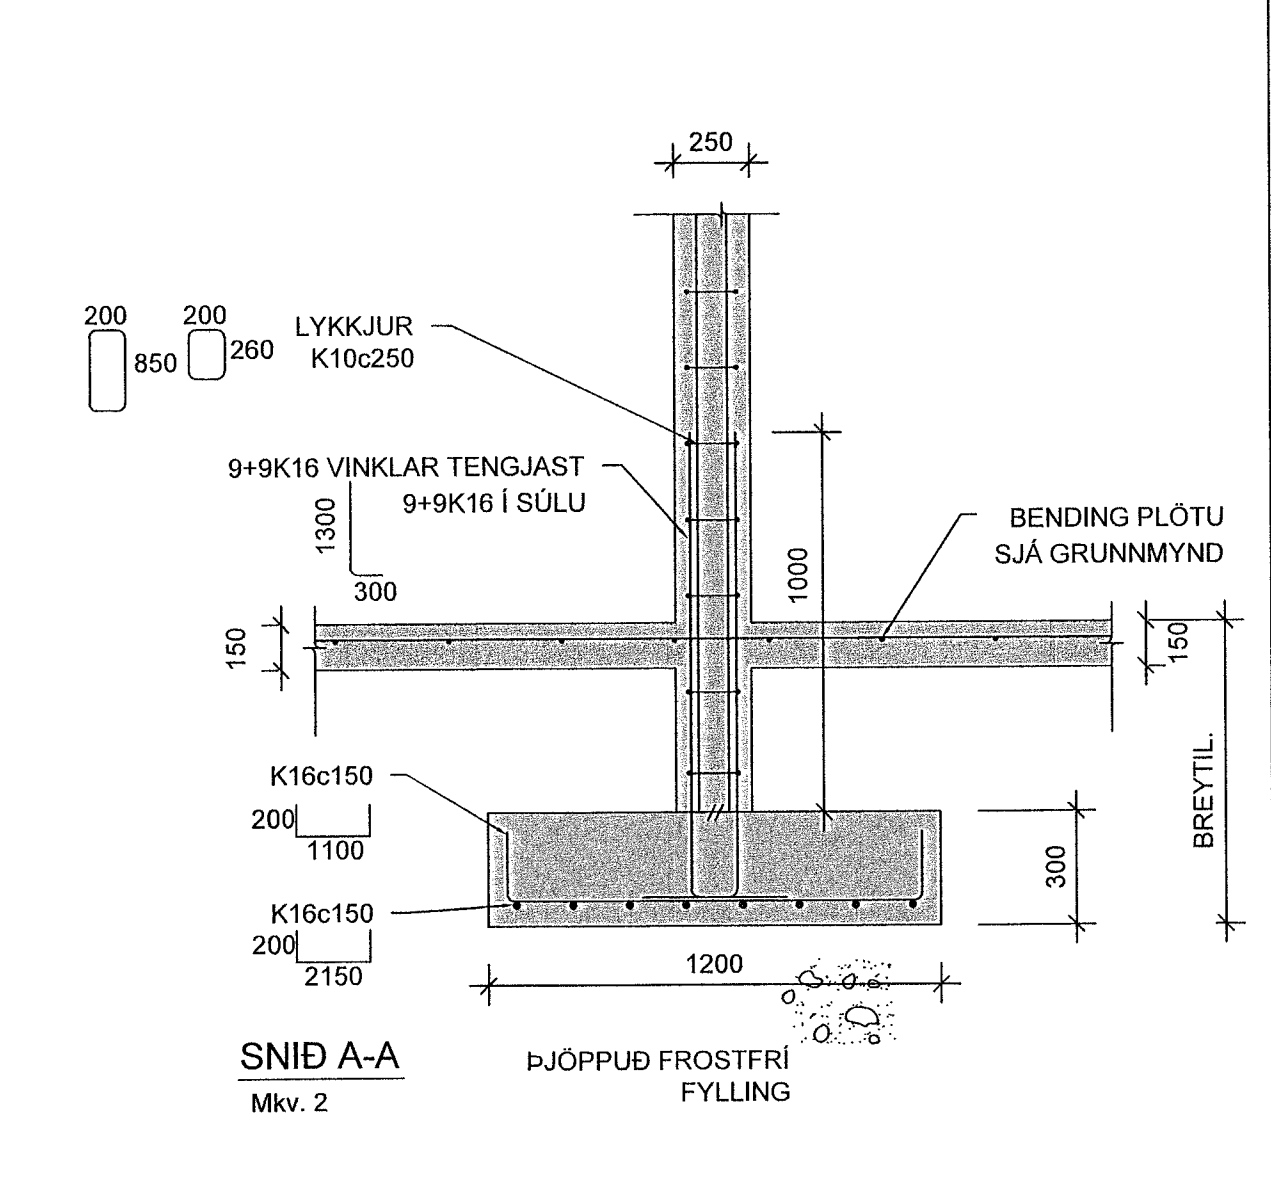
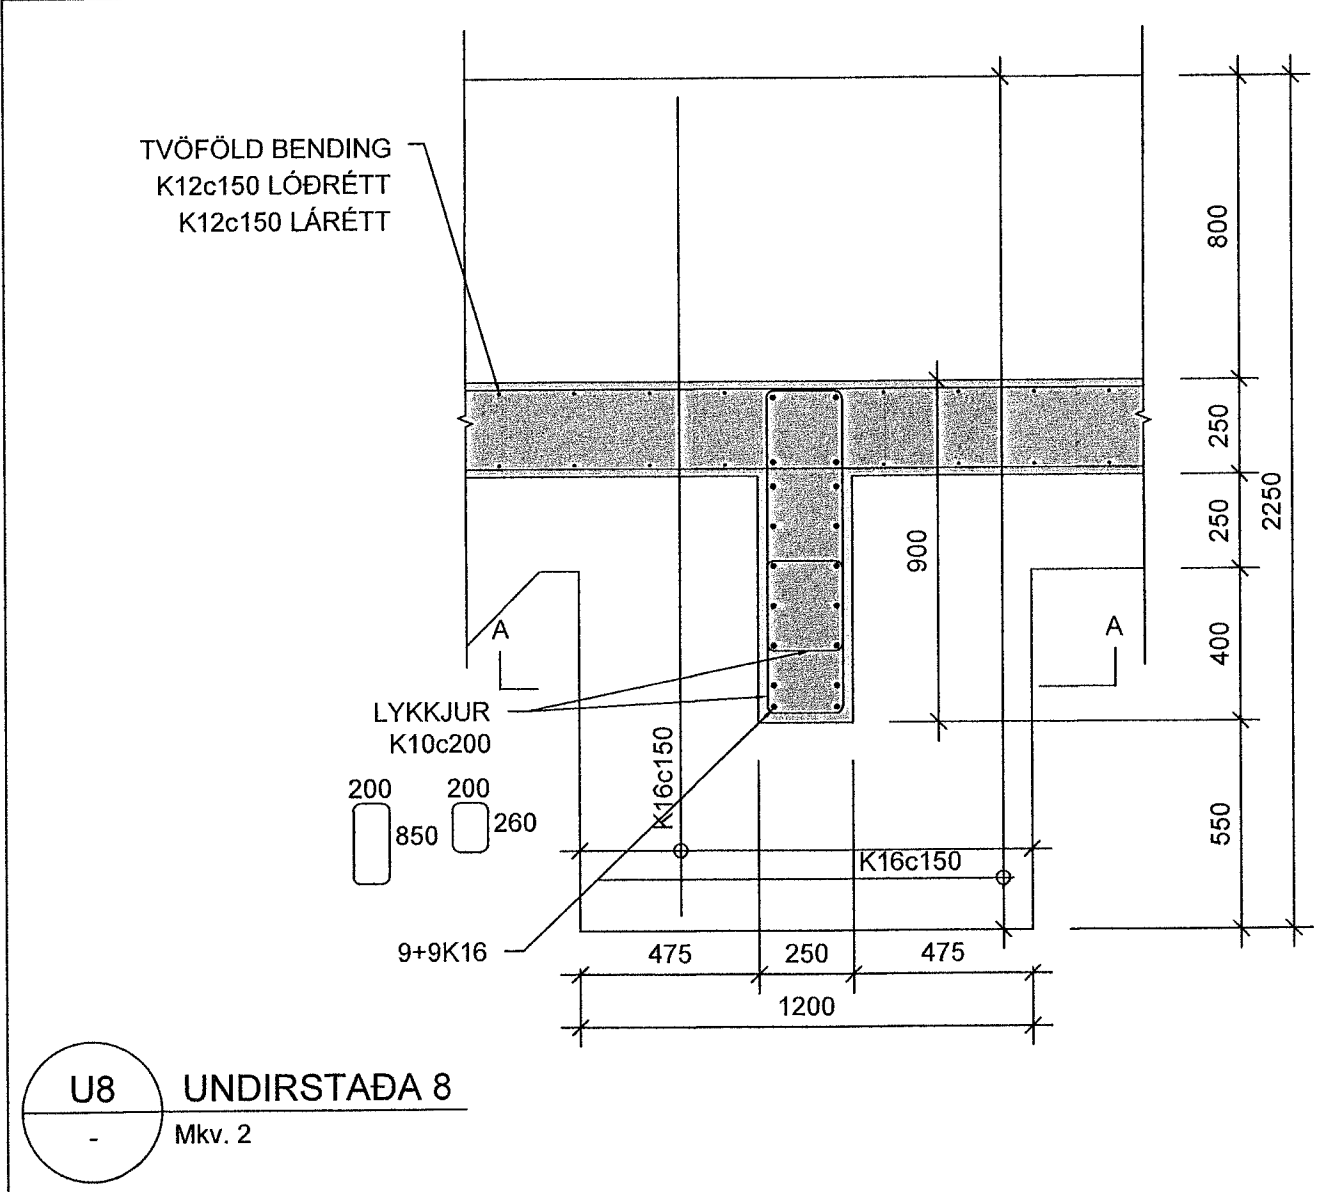
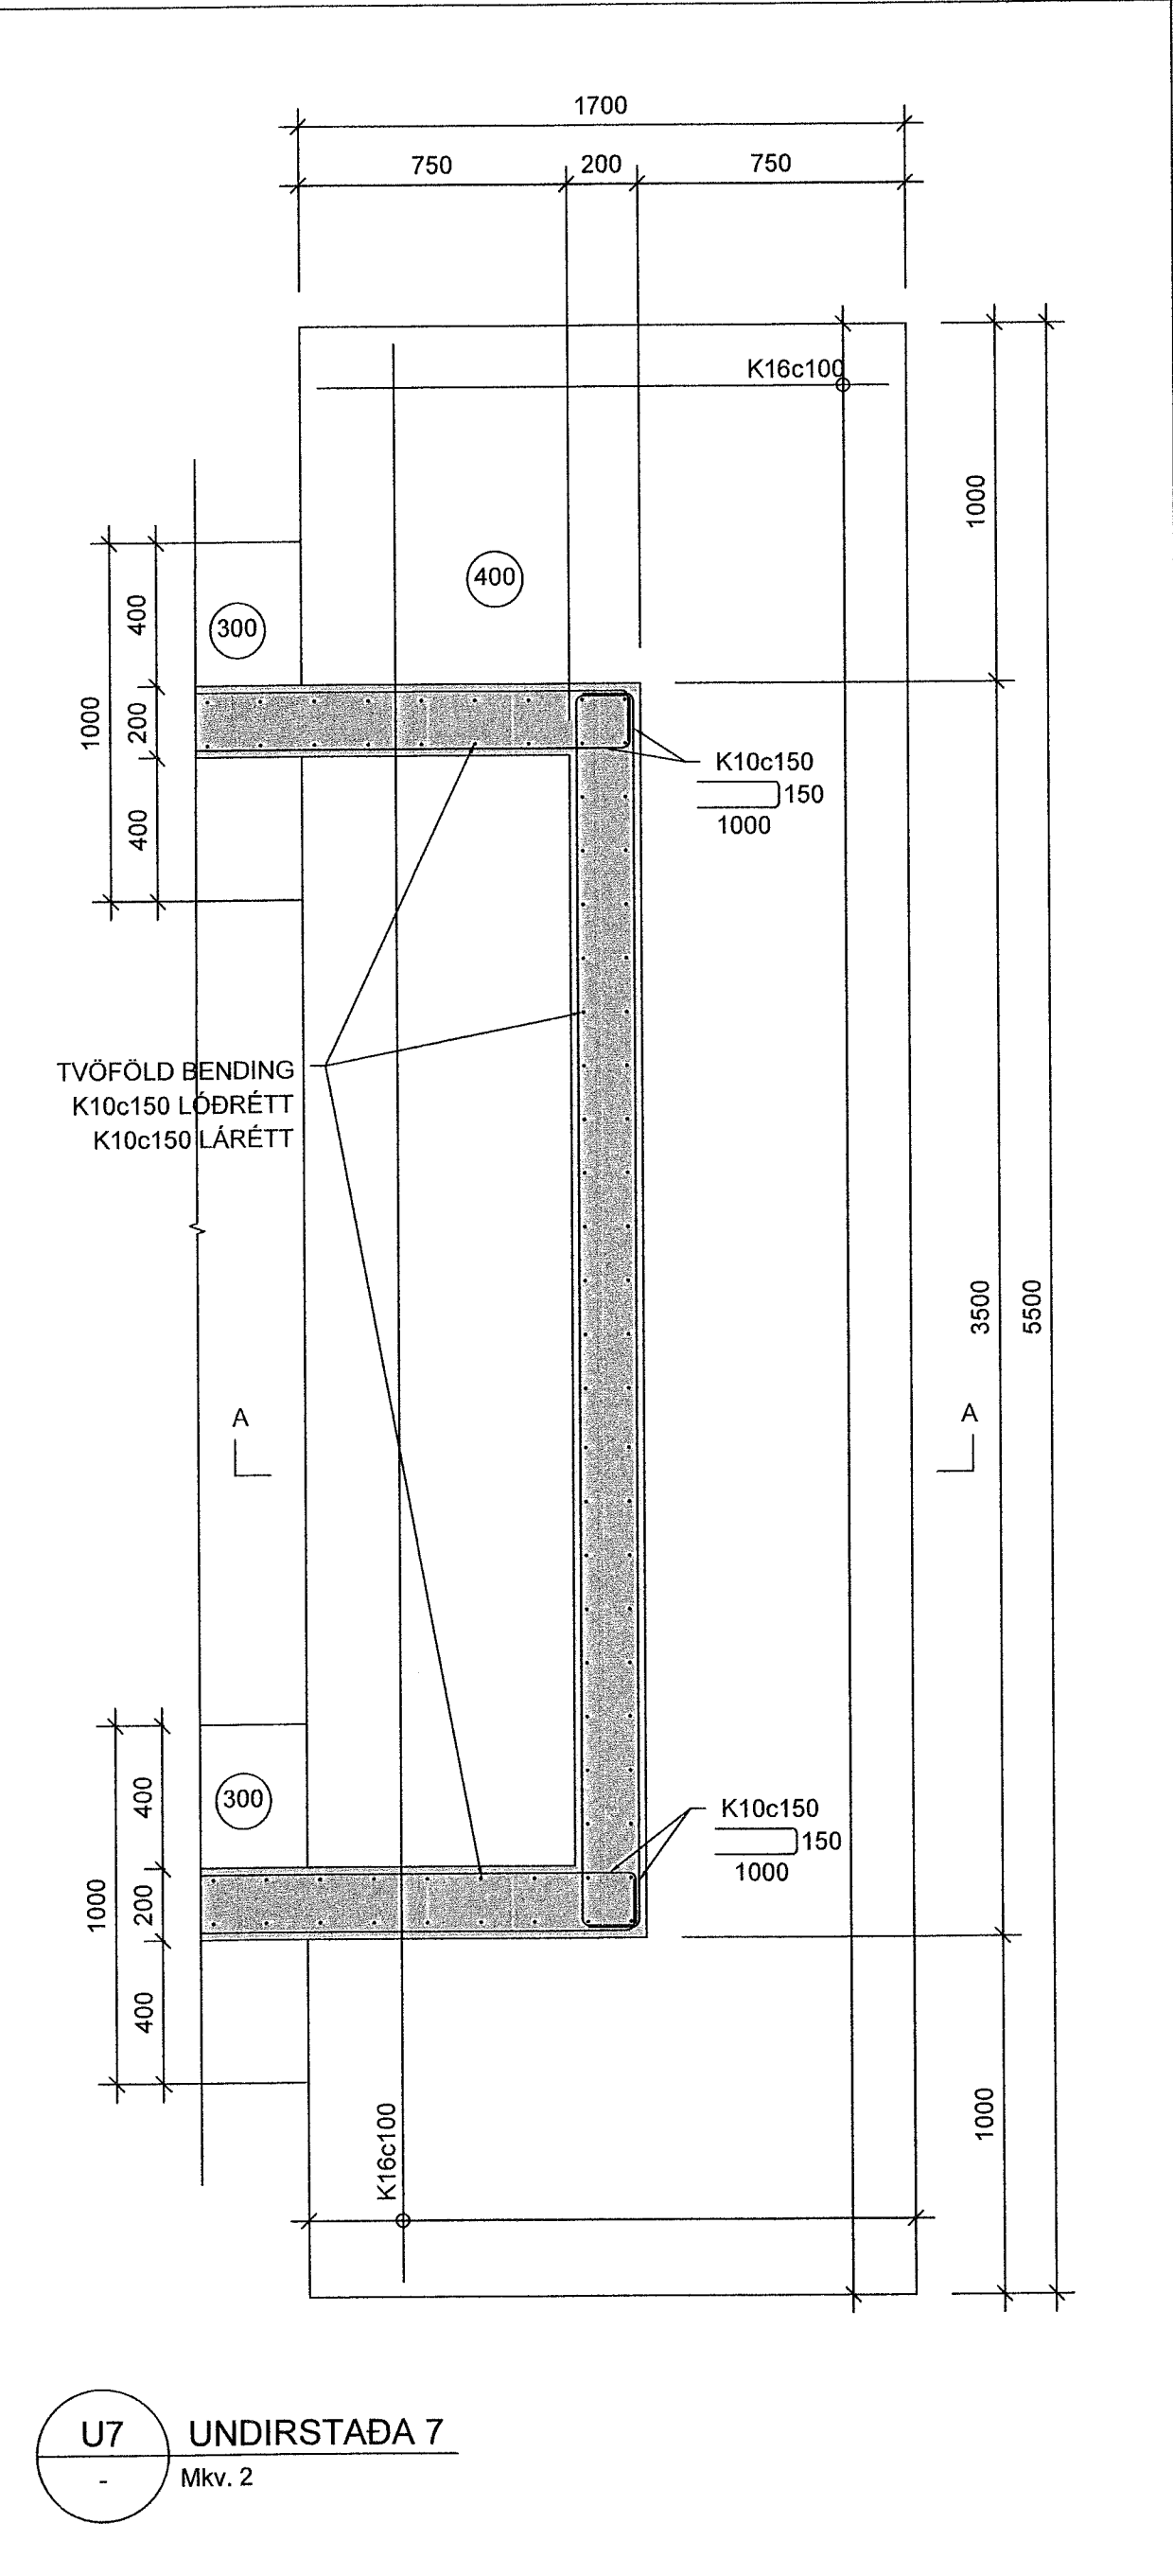







Samþykkt þann
25. JÚLÍ 2023
Byggingarfulltrúinn í Hafnarfirði
Skelm. Þjarnar

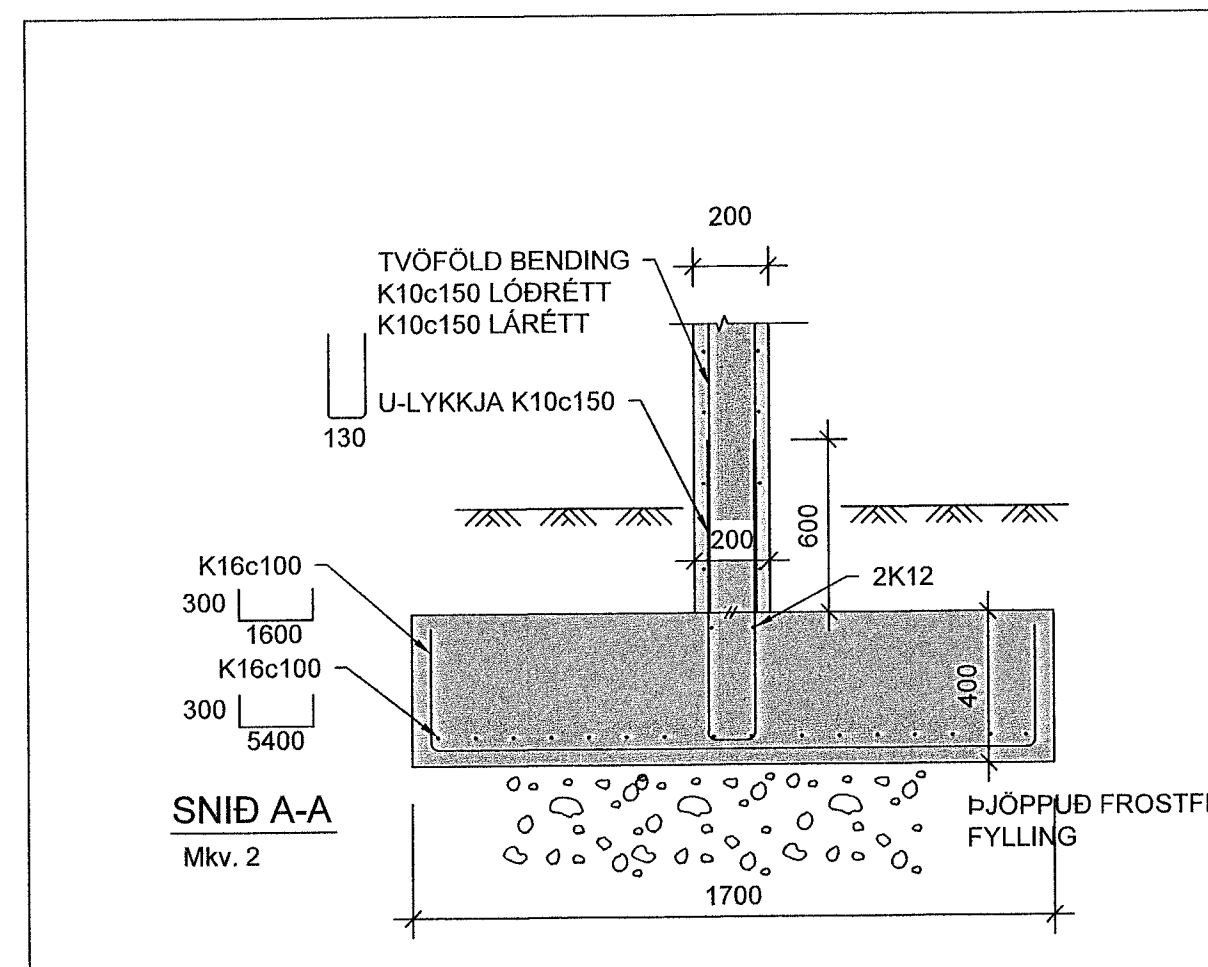

U7 UNDIRSTADA 7
Mkv. 2

U8 UNDIRSTADA 8
Mkv. 2

U9 UNDIRSTADA 9
Mkv. 2

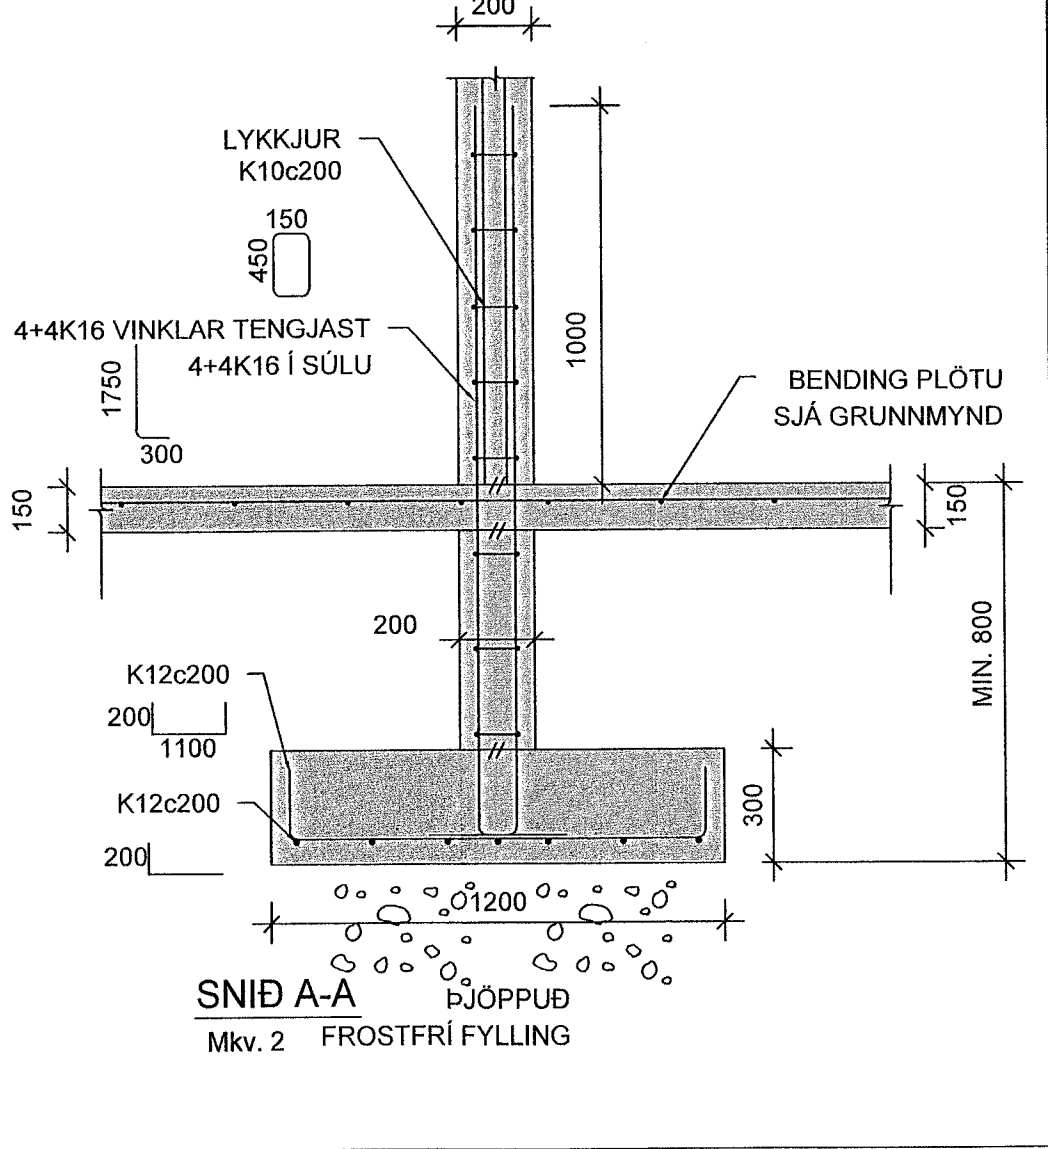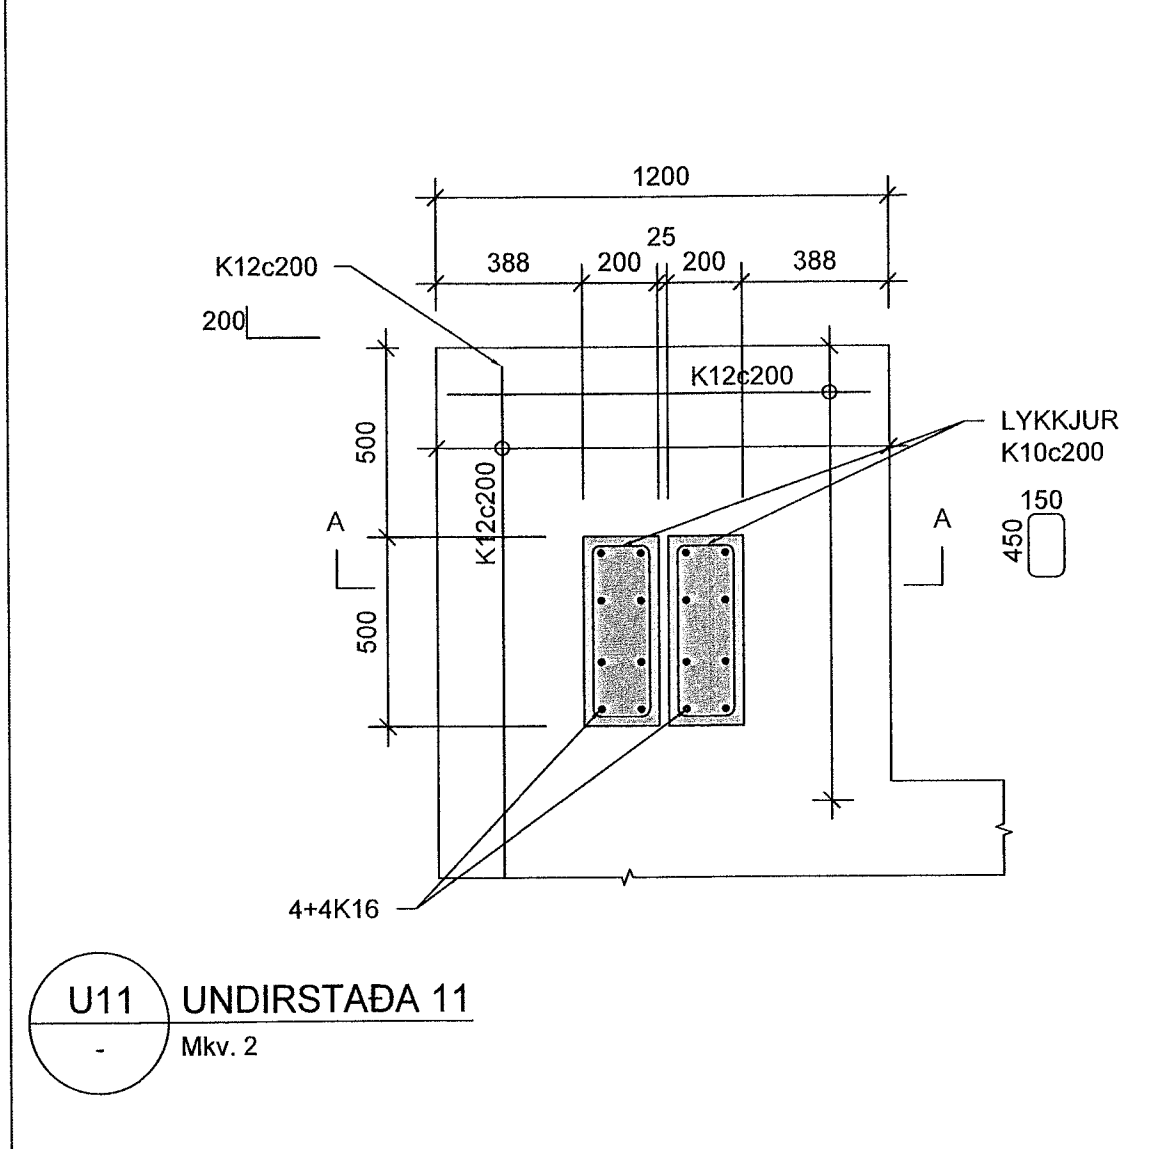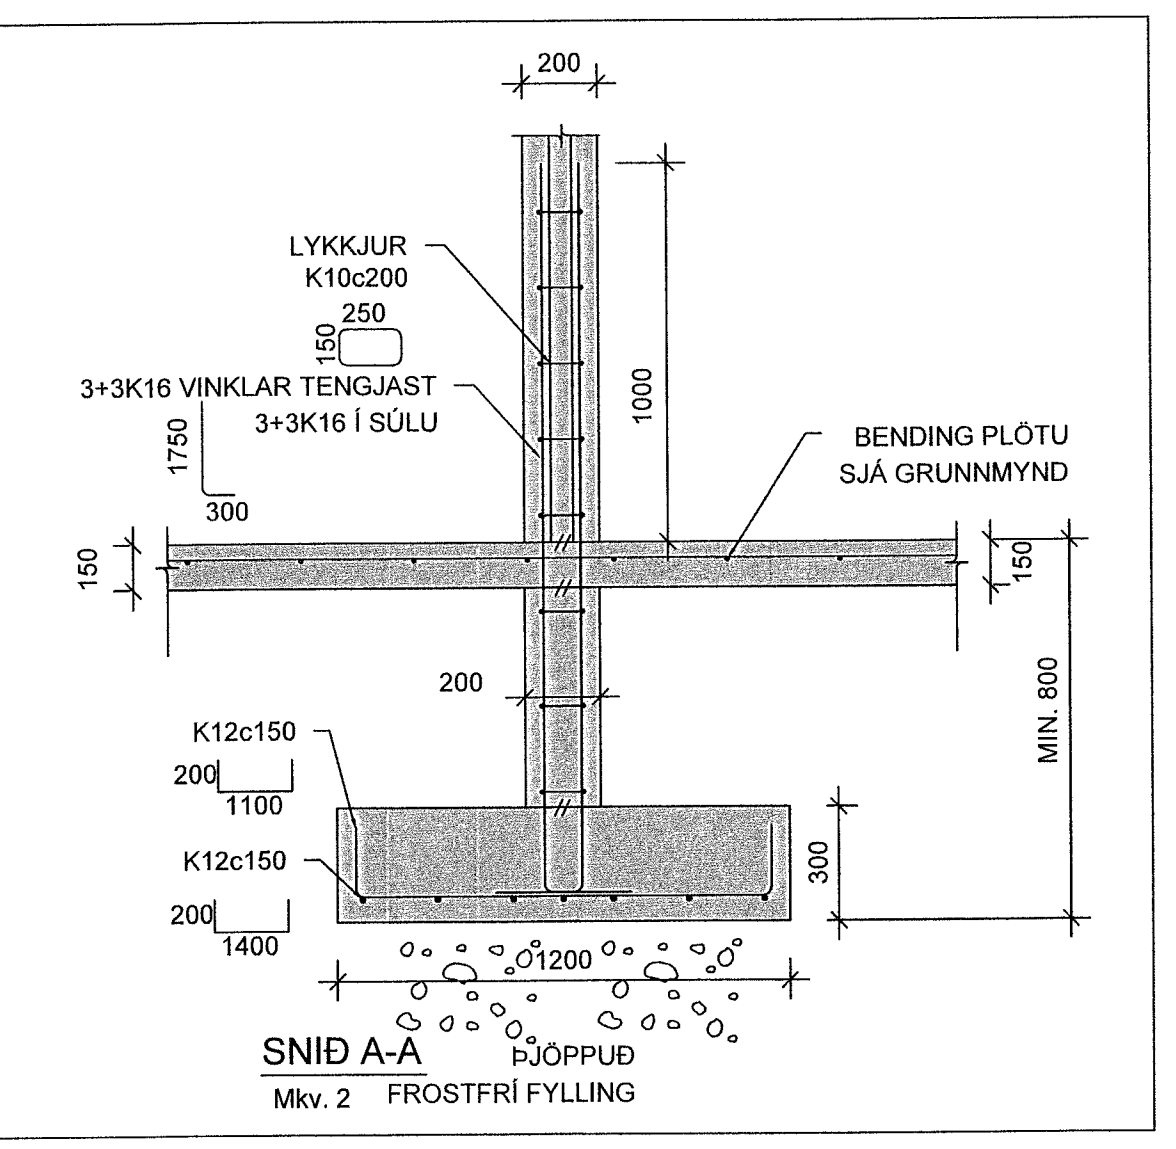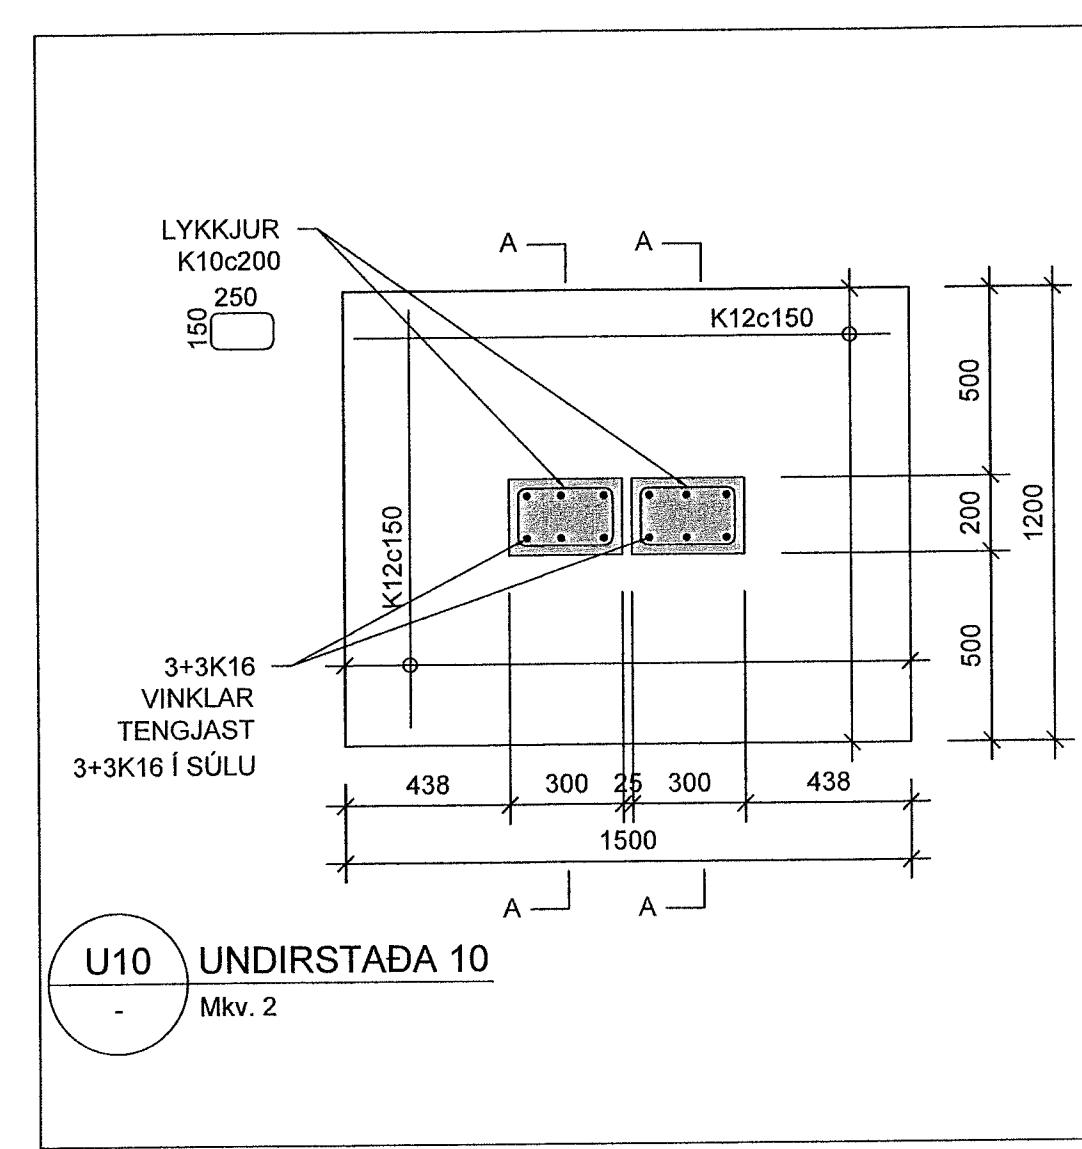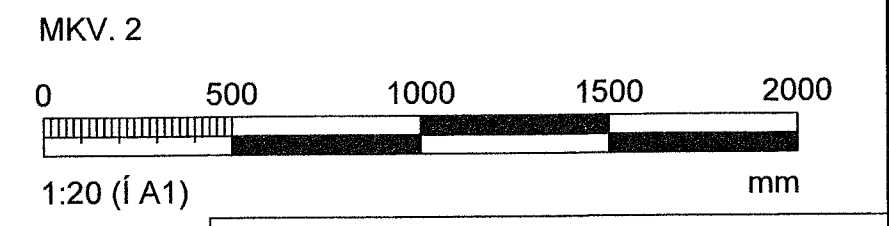

U10 UNDIRSTADA 10
Mkv. 2

U11 UNDIRSTADA 11
Mkv. 2

Hönnunartíðni: Þorvaldur L. Björgvinsson 250572-3529			
Breytingar			
NR.	DAGS.	BREYTING	SP.
1	28.06.2023	Frumtöfuga	HOÓ
VERKFRÆÐISTOFA			
NNE Verkfræðistofa ehf. kt. 460421-0470 HÆÐASMÁRI 6, 201 KÓPAVOGUR hoo@nne.is, S: 8993577/(HOÓ)8993077(SAO)			
SAMPYKKT Hákon Ög. Ómarsson 300577-3189			
VERK ÁSHAMAR 50 HAFNARFJÖRDUR			
TEIKNING BURÐARVIRKI SNID OG DEILI			
HANNAÐ SAÓ	TEIKNAD SAÓ/HÓÓ	YFIRFARID HÓÓ	MELKIARDI 1:20
DAGS. 28.06.2023	VERK NR. 22047	TEIKNING NR. B204	ÚTGÁFA NR. 1