



Stigi 7 mhl.06 1/2
mkv: 1 : 20

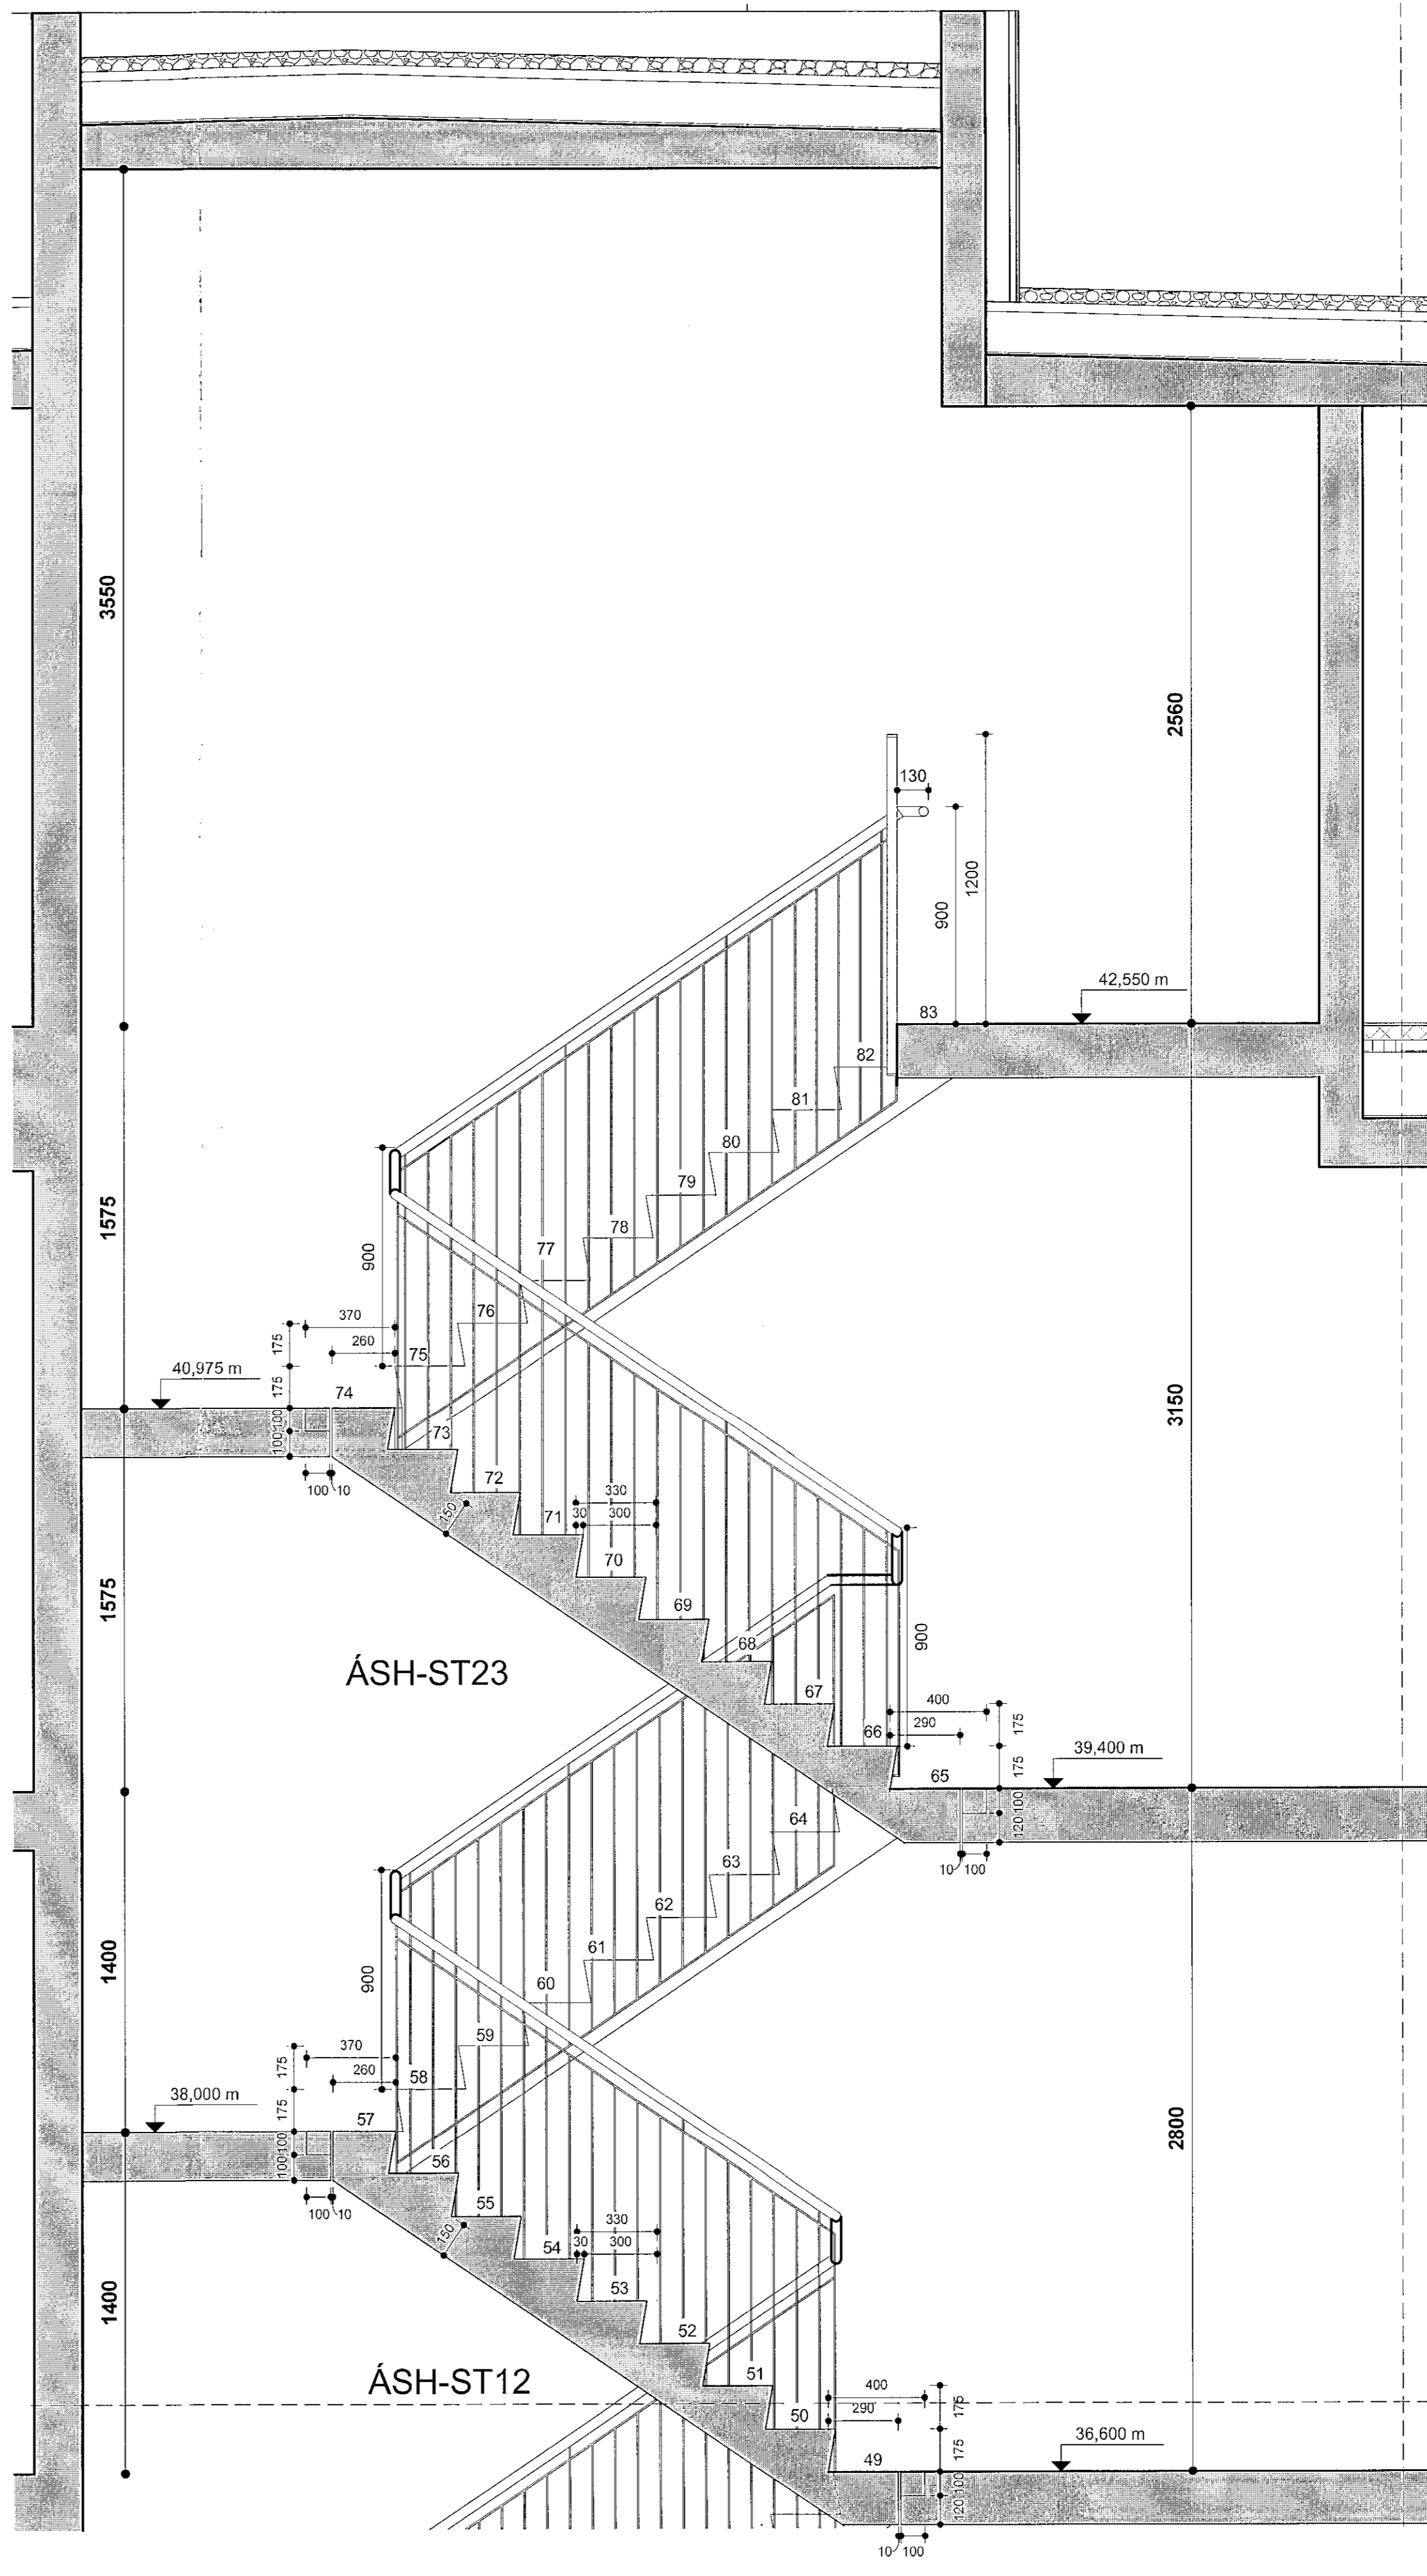

Stigi 7 mhl.06 2/2
mkv: 1 : 20

Samþykkt þann
01. ágú. 2023
Íh. byggingarfulltrúans í Hafnarfirði
Róbert A. Róbertsson

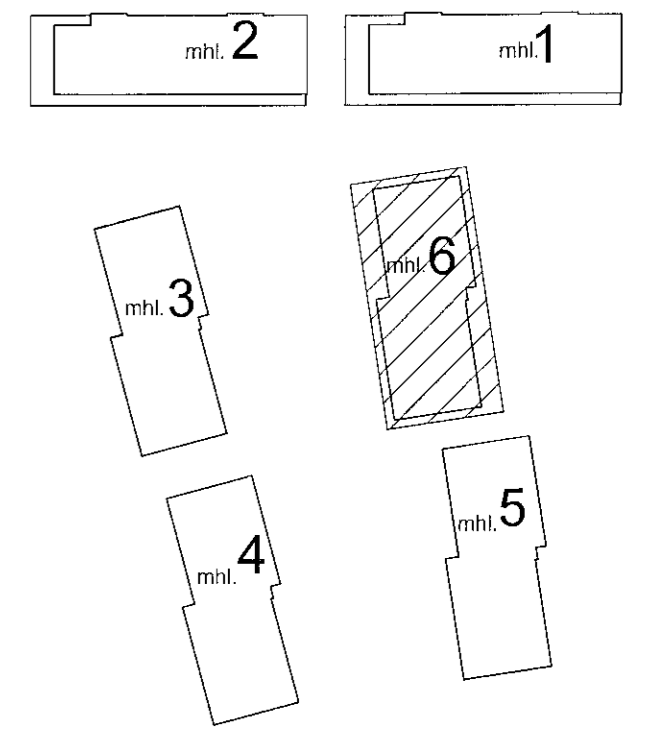

VERKTEIKNINGAR SKV. SAMÞYKKTUM
ADALUPPDRÁTTUM ÞANN: 14.12.2022

ÚRBEYTINGAR




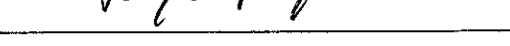
VERKJAFI
Áshamar 12-26
Fjölbýlishús, mhl.06
Verkteikningar

VERK
Stigi snið 7, mhl.06

MÁL: 1 : 20 / A1
HAMNAÐ: ÁÁ
YFIRFARIB: ISC
VERKINGMER

DAGS.: 01.06.2023
TEIKNAD: GE

FL TEIKNINGANGMÉR 01G
753-261 04 2.05-15

SAMP. 
SAMP. 
ARKITEKT MGA SAMARK KL.060161-5429

Öll afhent og afhitt teikningar, að hluta eða heild, er háð samþykktu, höfundu, skv. ákvarðum. tekið aðlag.