



Stigi mhl.05 1/2  
mkv: 1 : 20

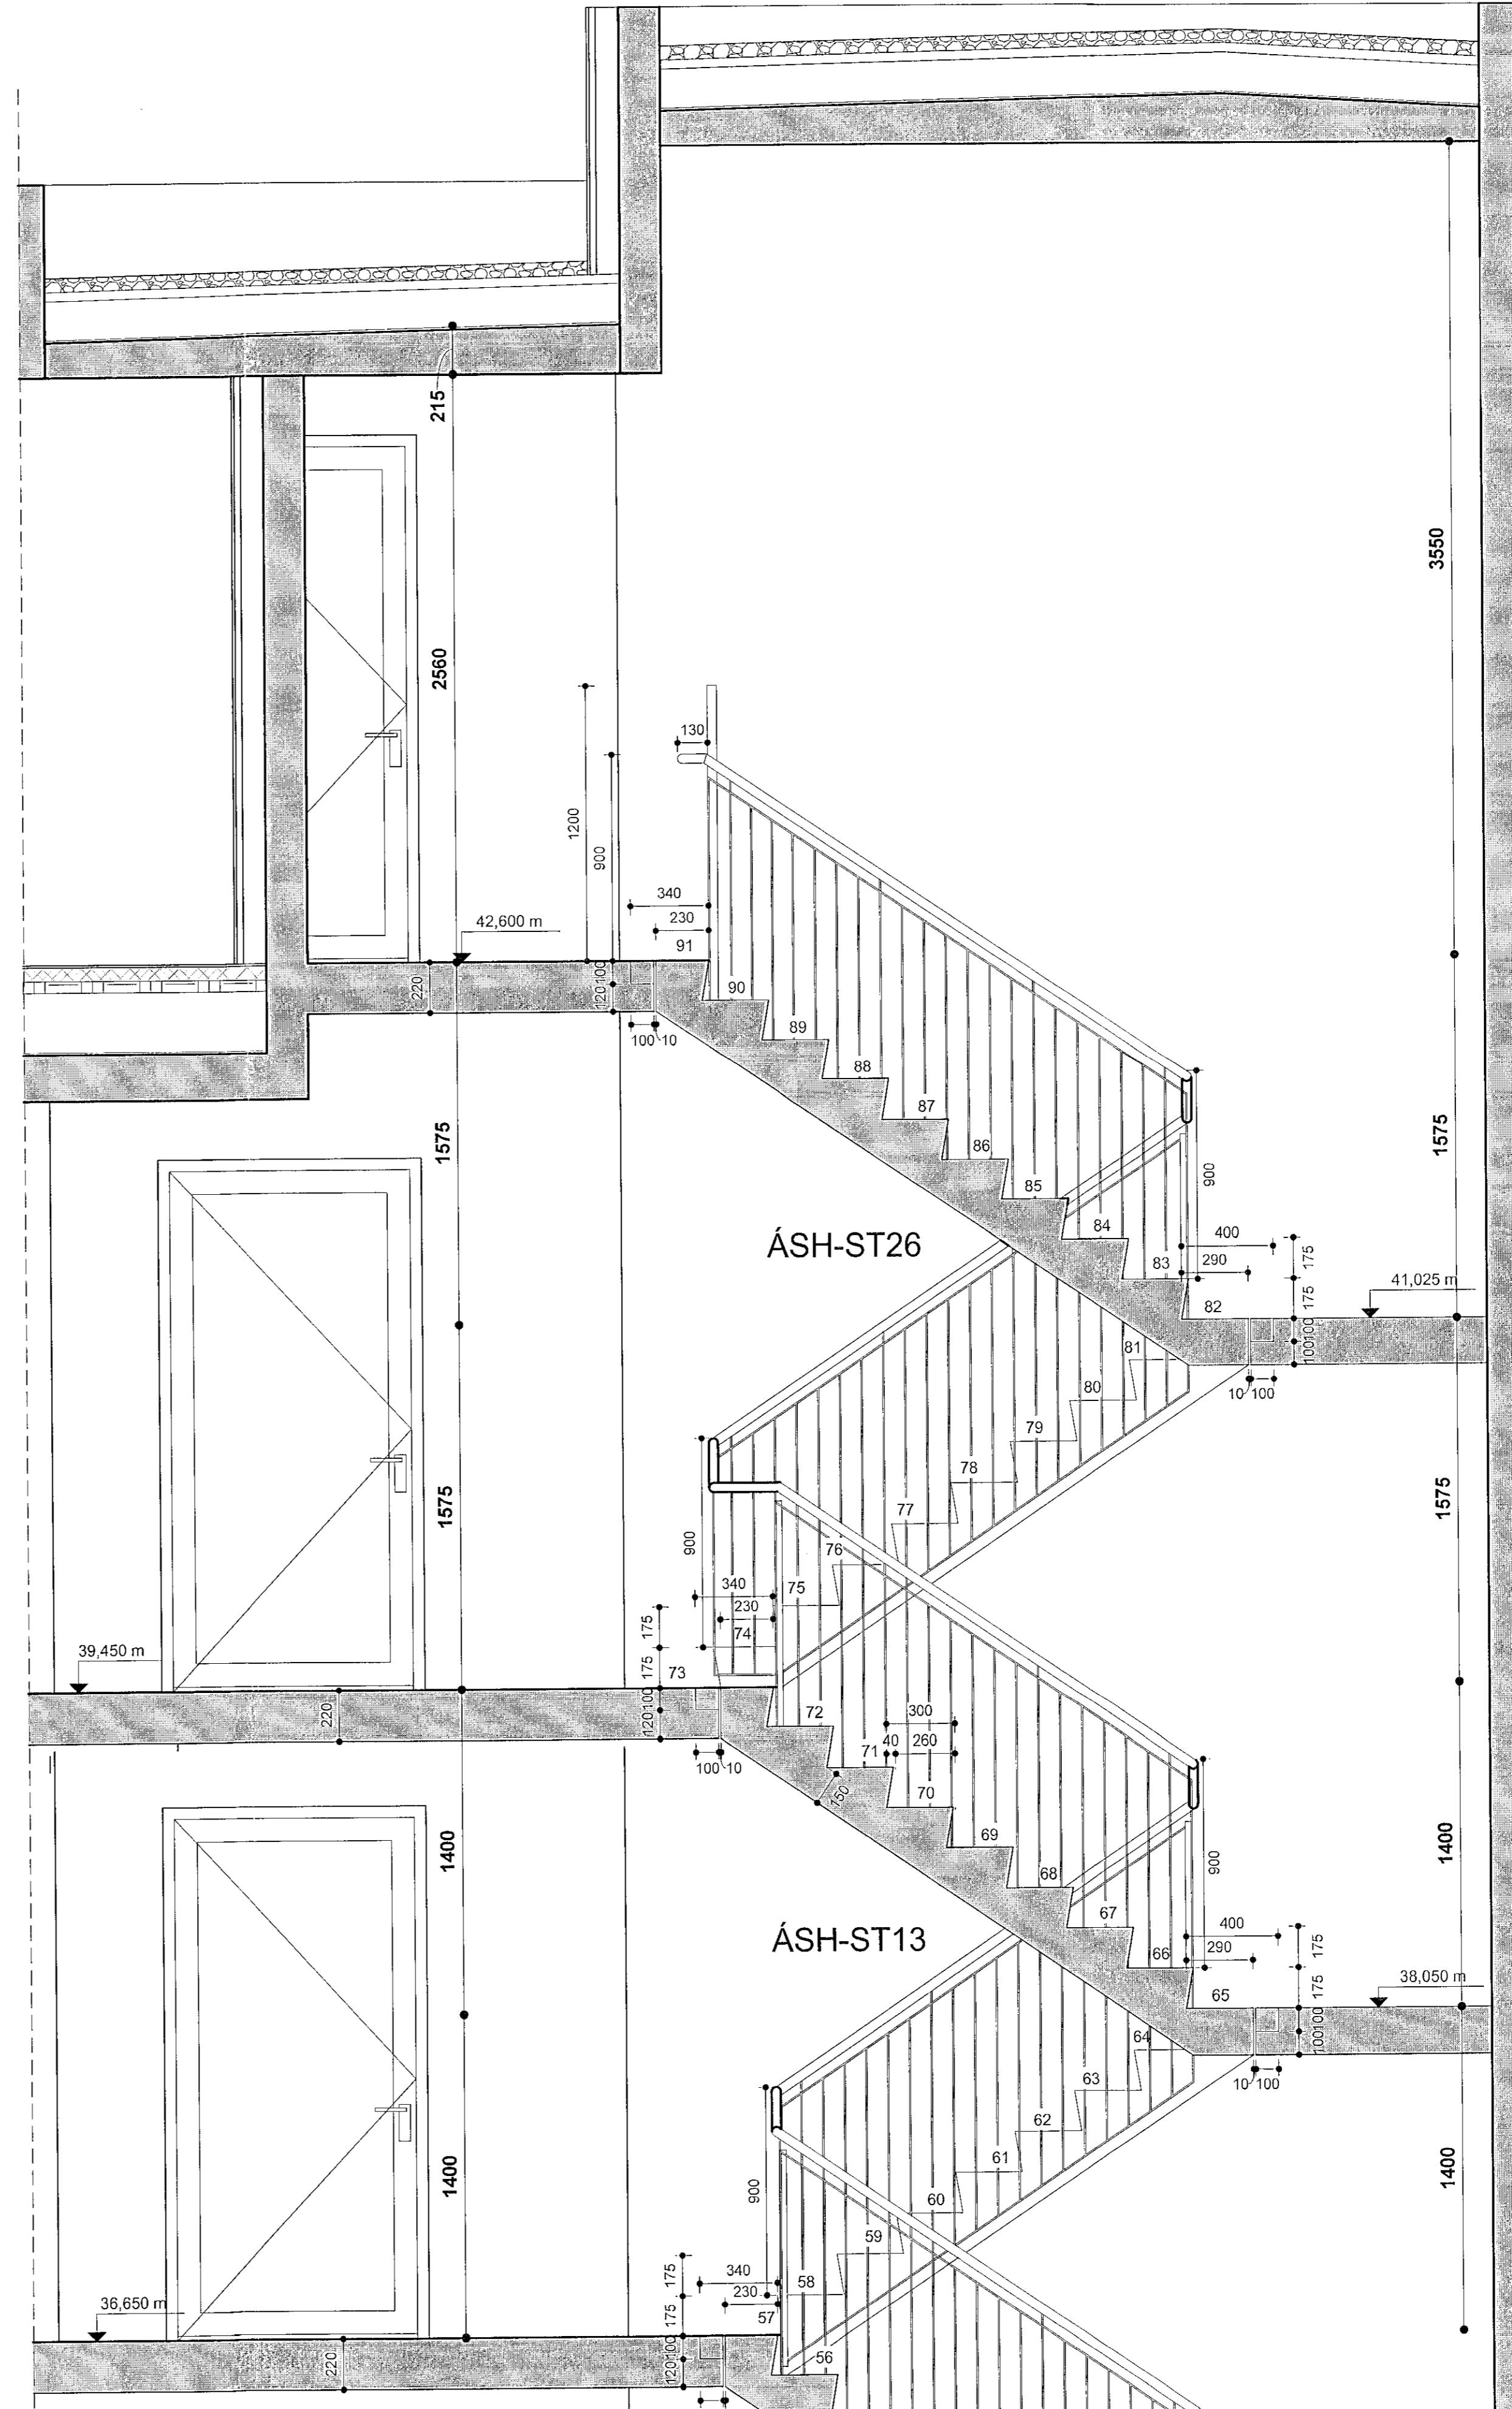

Stigi mhl.05 2/2  
mkv: 1 : 20

Samþykkt þann  
01. ágú. 2023  
Höfudmannafulltrúi Hólfarlar  
Róbert A. Róbertsson

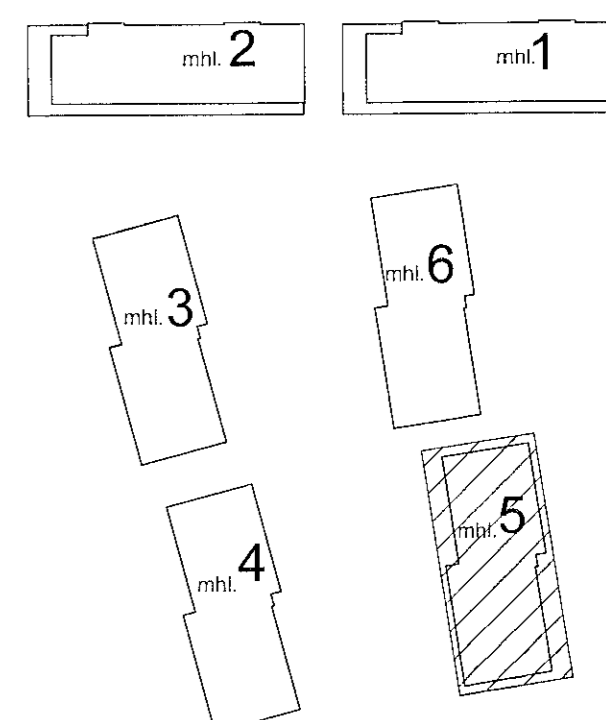

VERKTEIKNINGAR SKV. SAMÞYKKTUM  
ADALUPPDRATTUM ÞANN: 14.12.2022

BREYTINGAR



VERKHEITI  
Áshamar 12-26  
Fjölbýlishús, mhl.05  
Verkteikningar

VEIK  
Stigi snið 6, mhl.05

MÁL:  
1 : 20 / A1  
HAFNAÐ:  
ÁÁ  
TYPESARÍÐ:  
ISC  
VERK NÖMUR

DAGS.:  
01.06.2023  
TEKNAÐ:  
GE

753-261 04 2.05-11

S.Mr. Róbert A. Róbertsson  
Arkitekt MAÁ-SAMMÁRK KL 060161-5429

Öll afrit og afrit teikninga, að hluta eða heild, er það samþykki höfundar, skv. ákvæðum höfundalaga.