



Stigi 2 mhl.05 1/2
mkv: 1 : 20

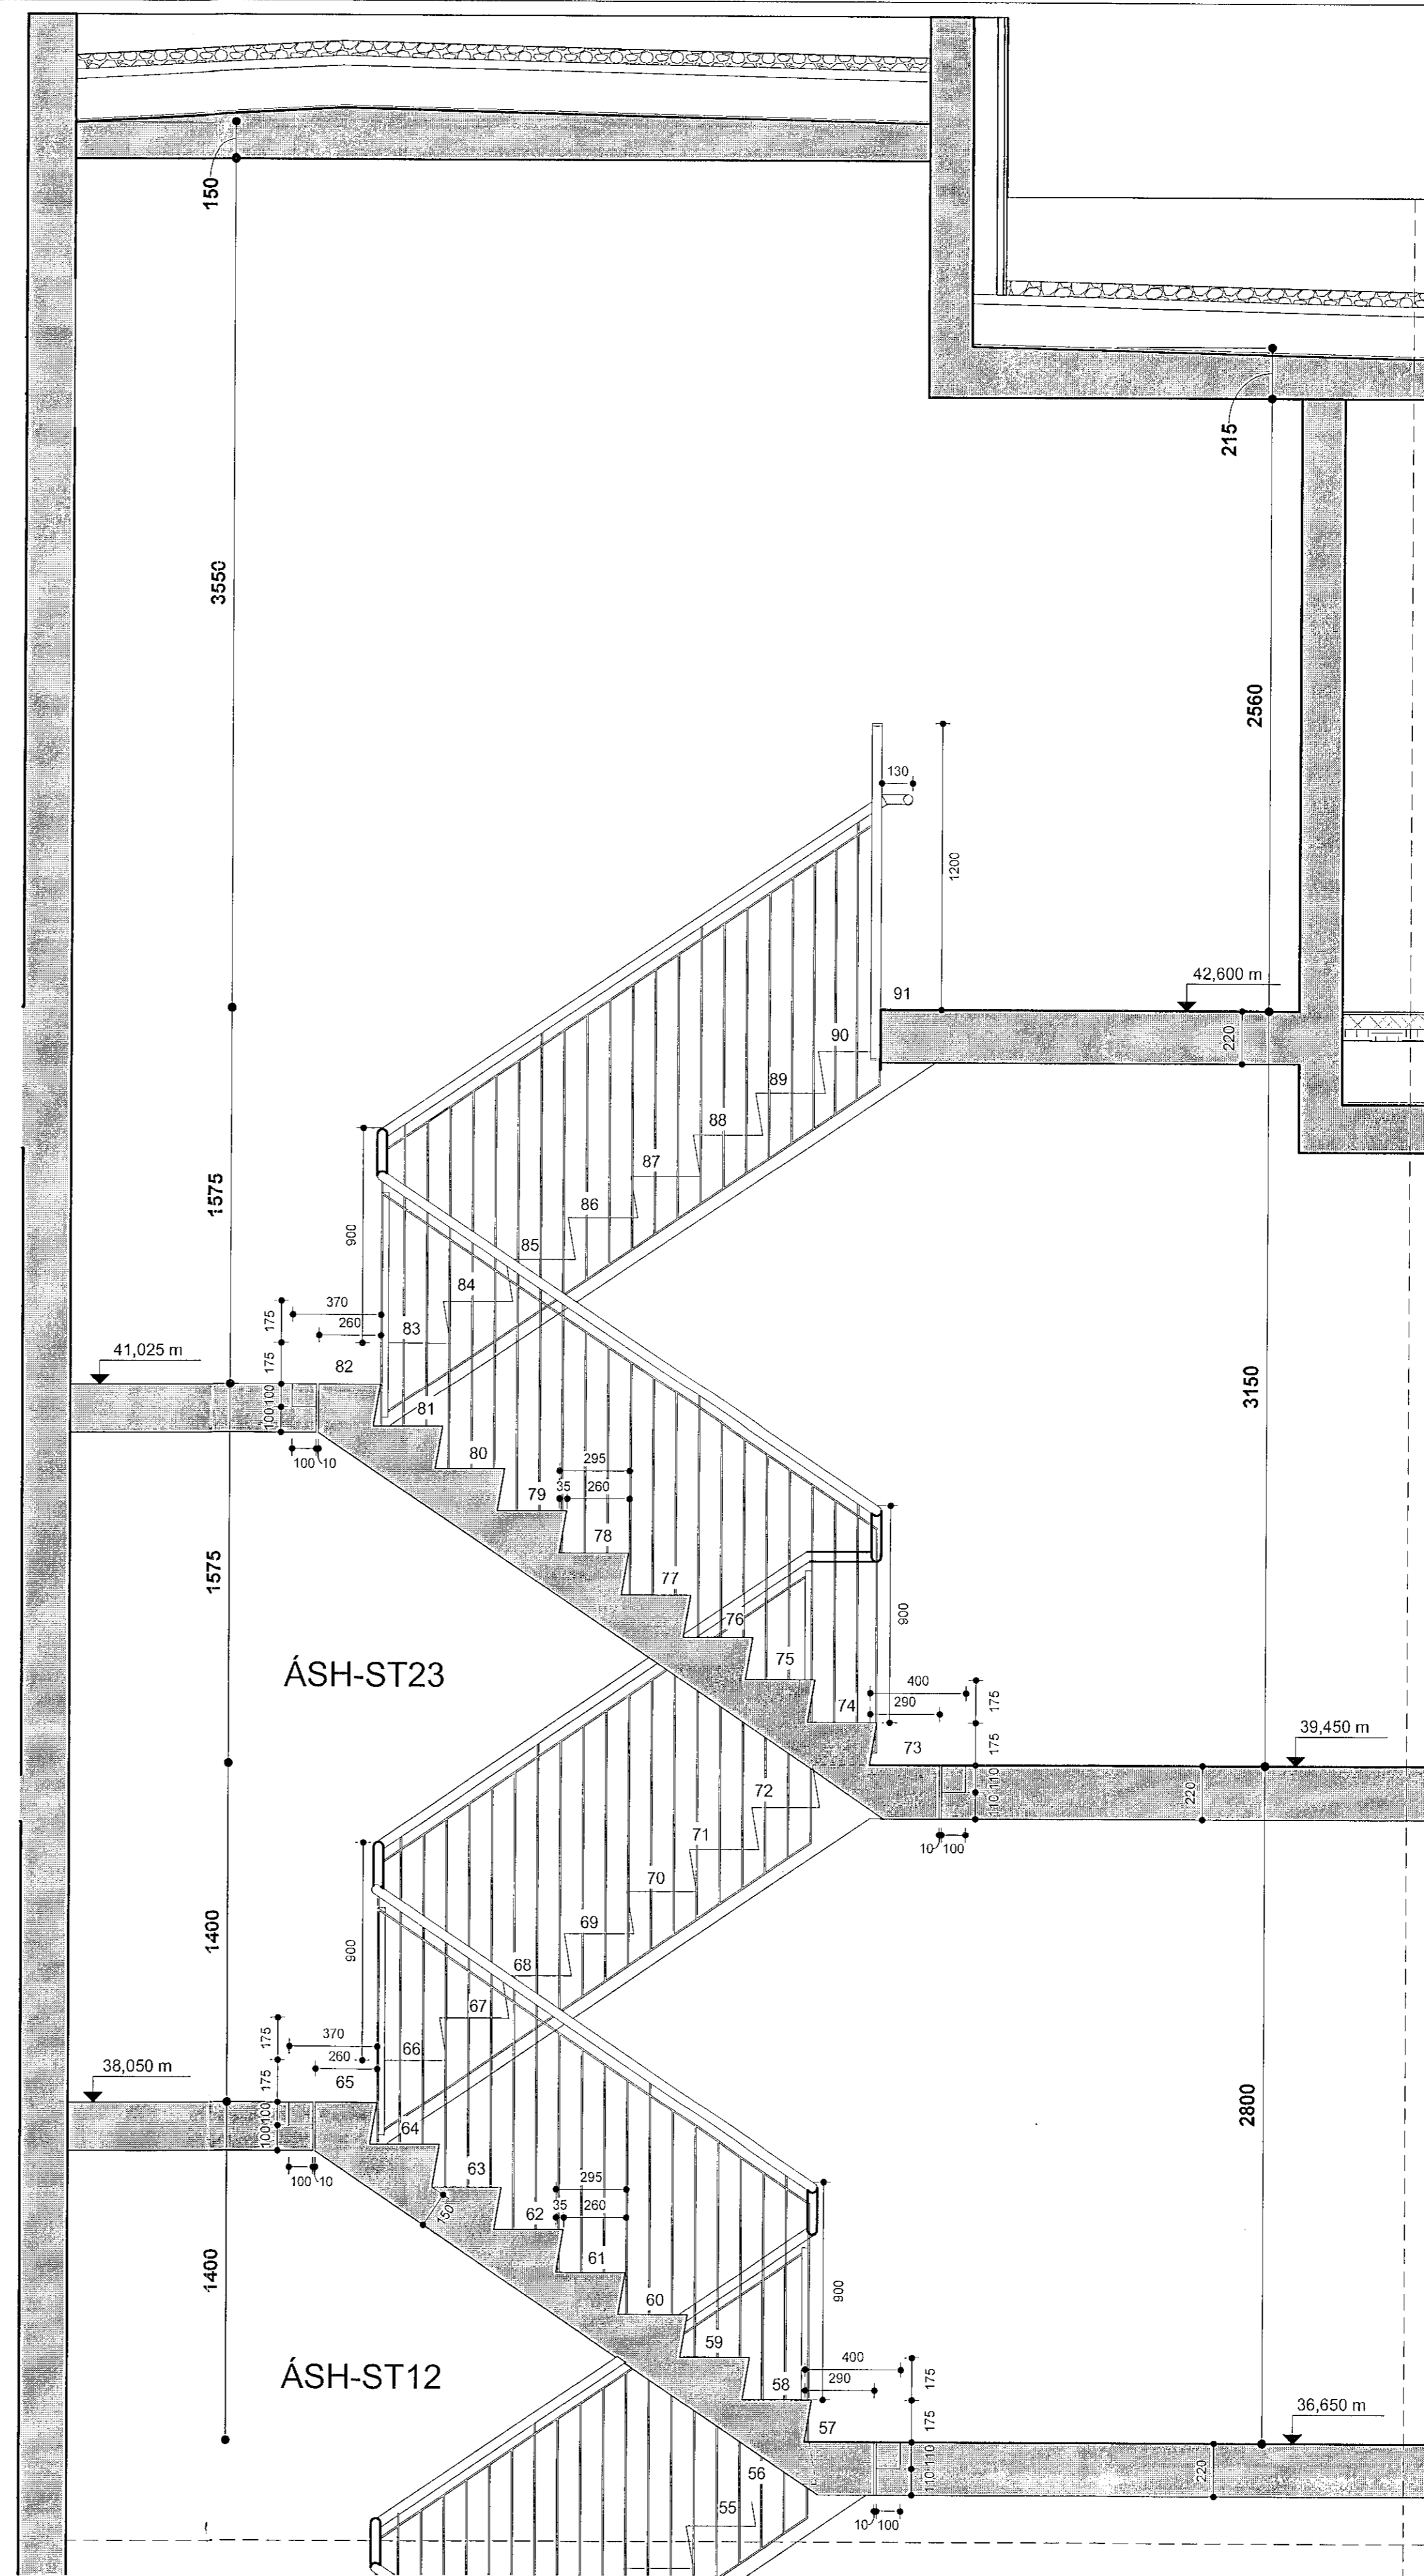


Stigi 2 mhl.05 2/2
mkv: 1 : 20

Samþykkt þann
01. ágú. 2023
Th. byggingarfulltrúans (Hafnarfirði)
Robert A. Róbertsson

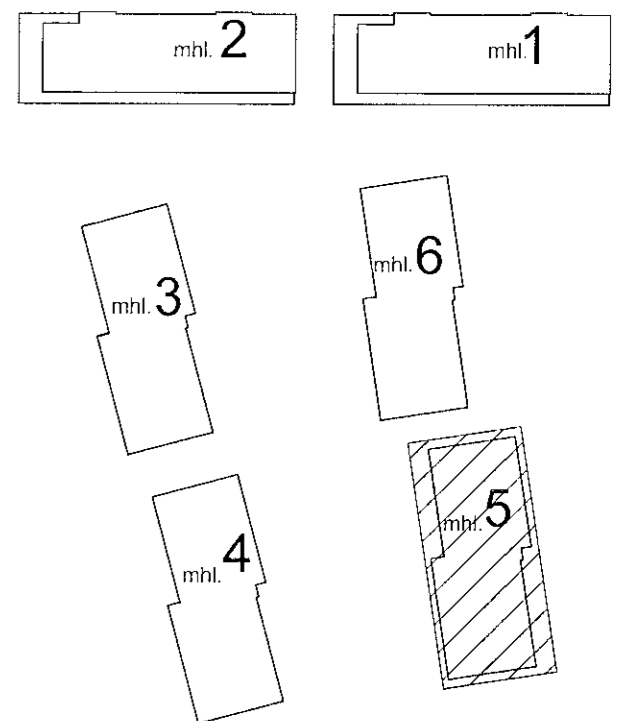

VERKTEIKNINGAR SKV. SAMÞYKKTUM
ADALUPPDRATTUM ÞANN: 14.12.2022

BREYTINGAR

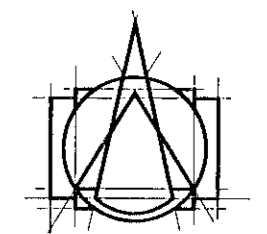

T.ark
ARKITEKTAR
HÁTUÐI 2b - 105 REYKJAVÍK
SÍMI: 540 5700
tark@tark.is - www.tark.is

VERKHEITI:
Áshamar 12-26
Fjölbýlishús, mhl.05
Verkteikningar

VERK:
Stigi snið 5, mhl.05

MÁL-
1 : 20 / A1
HAFNAD-
ÁÁ
YFIRFARHIÐ-
ISC
VERKINGMÉR-
FL
TEIKNINGAMÉR-
GÍG

753-261 04 2.05-10

SAMP. Áshar Ásgjörsson Áshar MAM SAMMARR KL 060161-6429