




Daga:	Nr.	Breytingar:	Samþ.

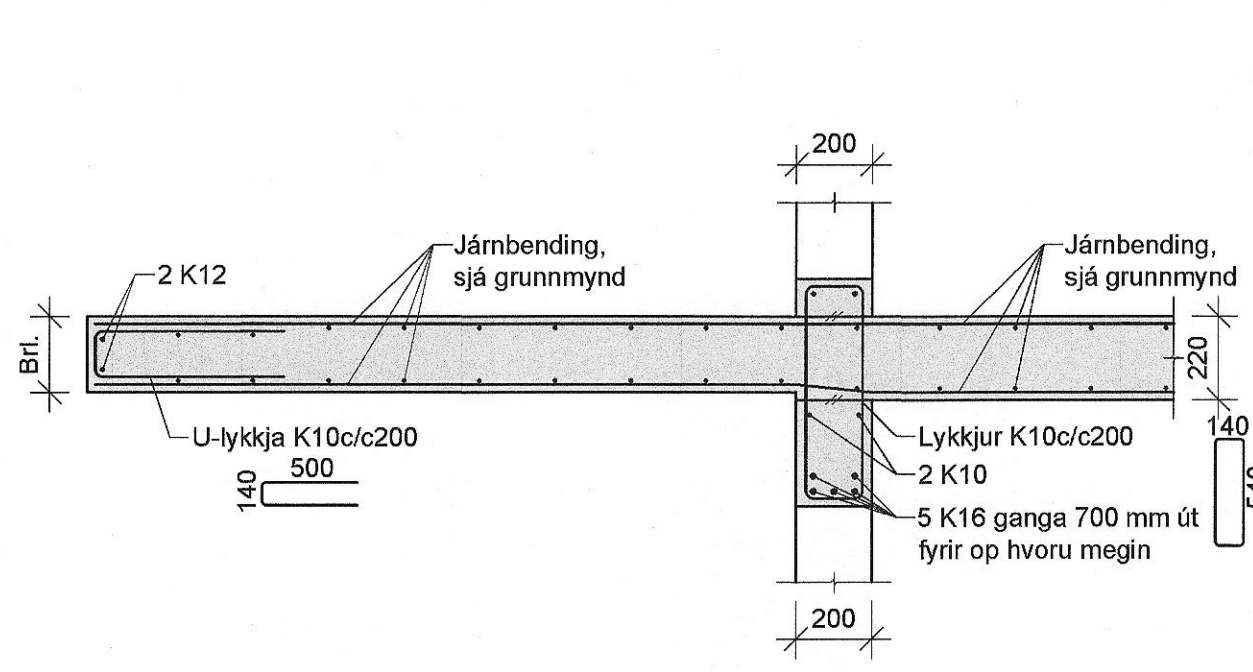


06 Snið 222 1:20

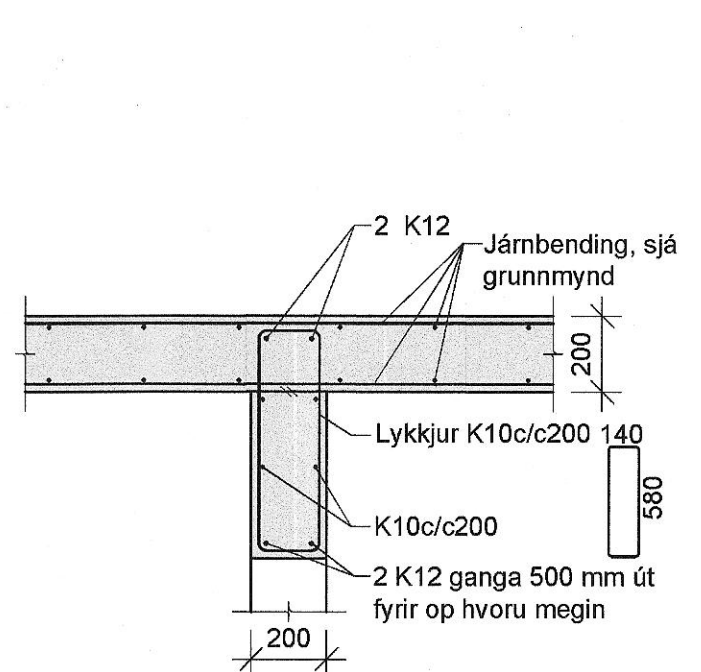


07 Snið 221-222 1:20

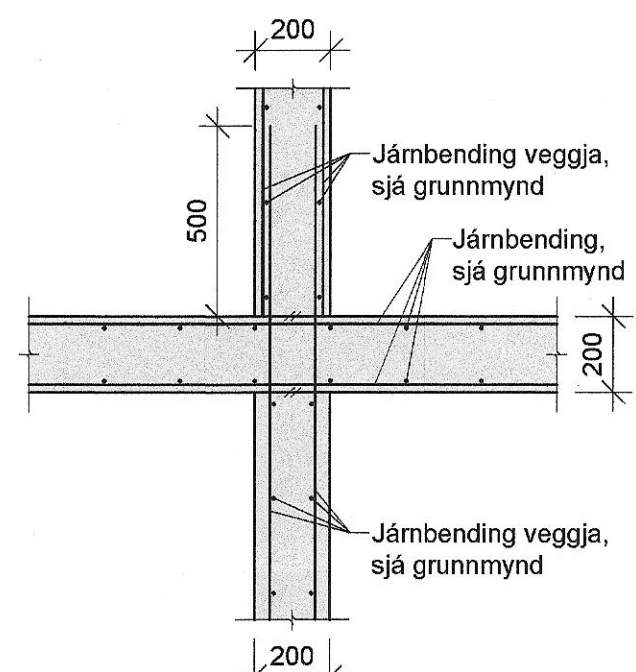


08 Snið 221-222 1:20

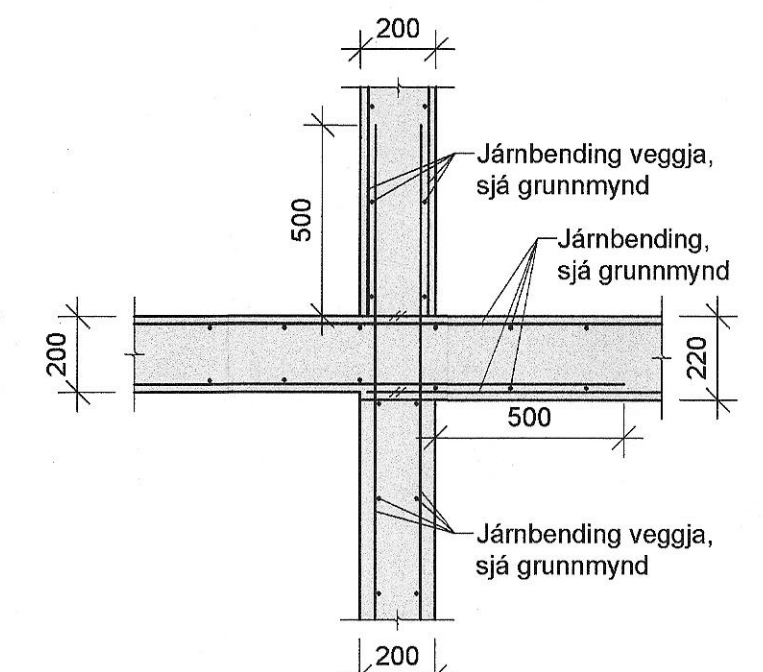


09 Snið 222 1:20

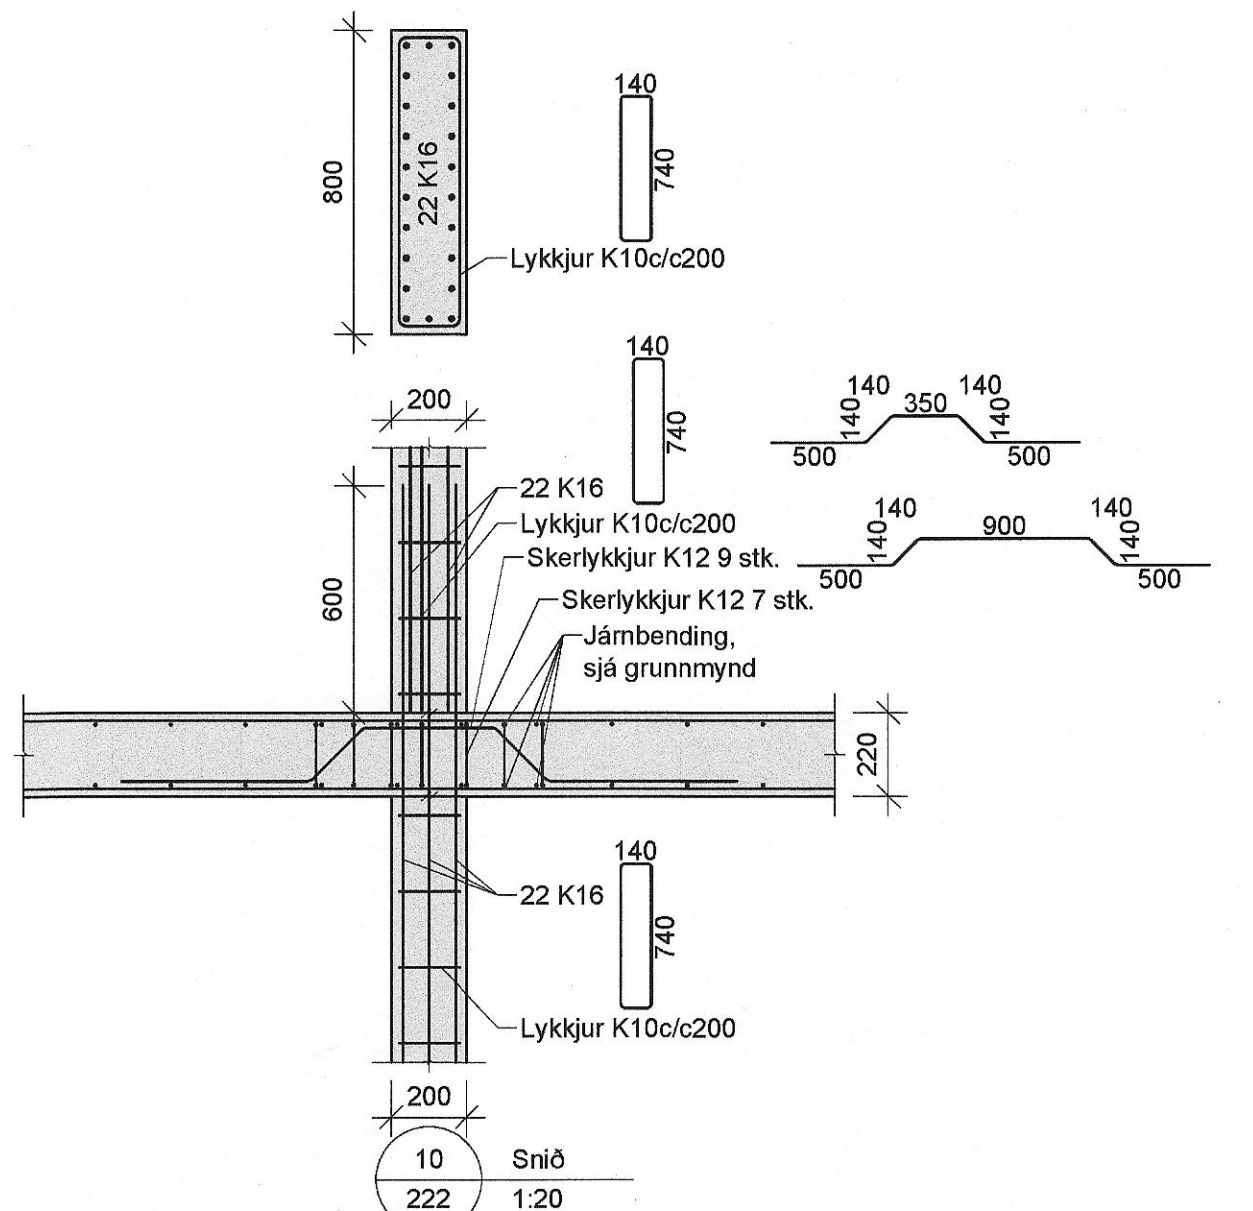


10 Snið 222 1:20

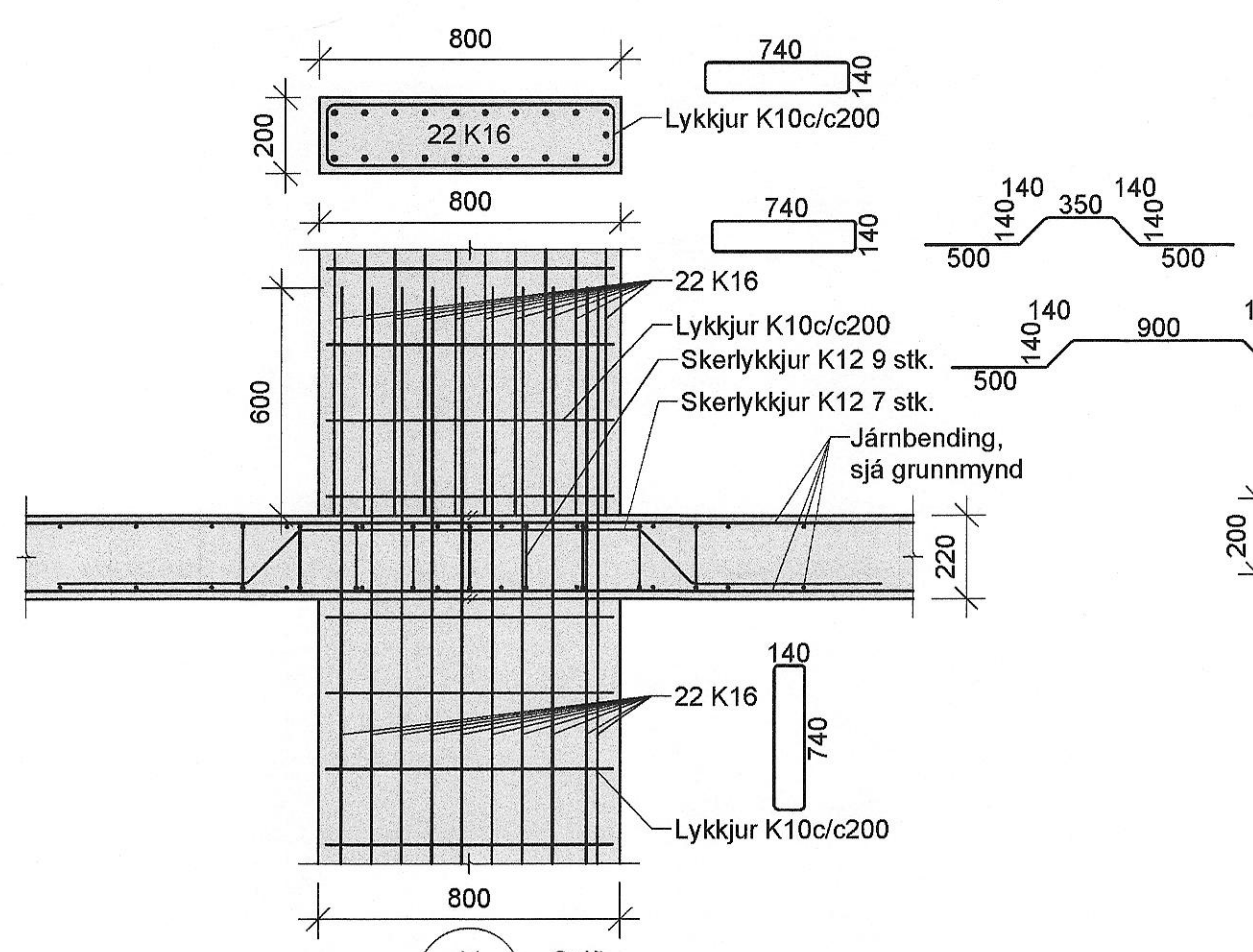


11 Snið 222 1:20

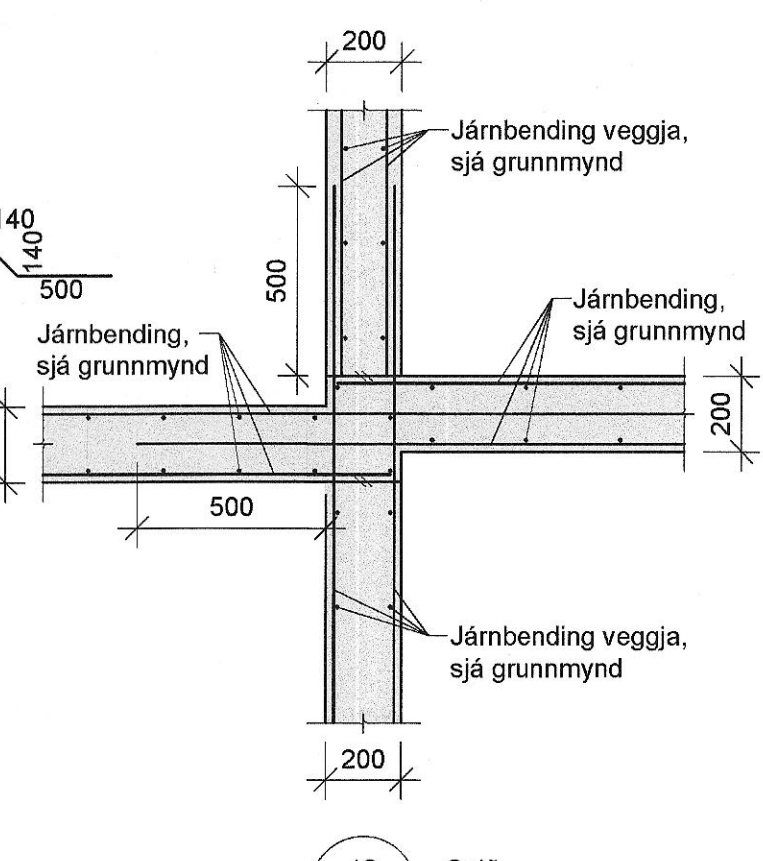


12 Snið 221-222 1:20

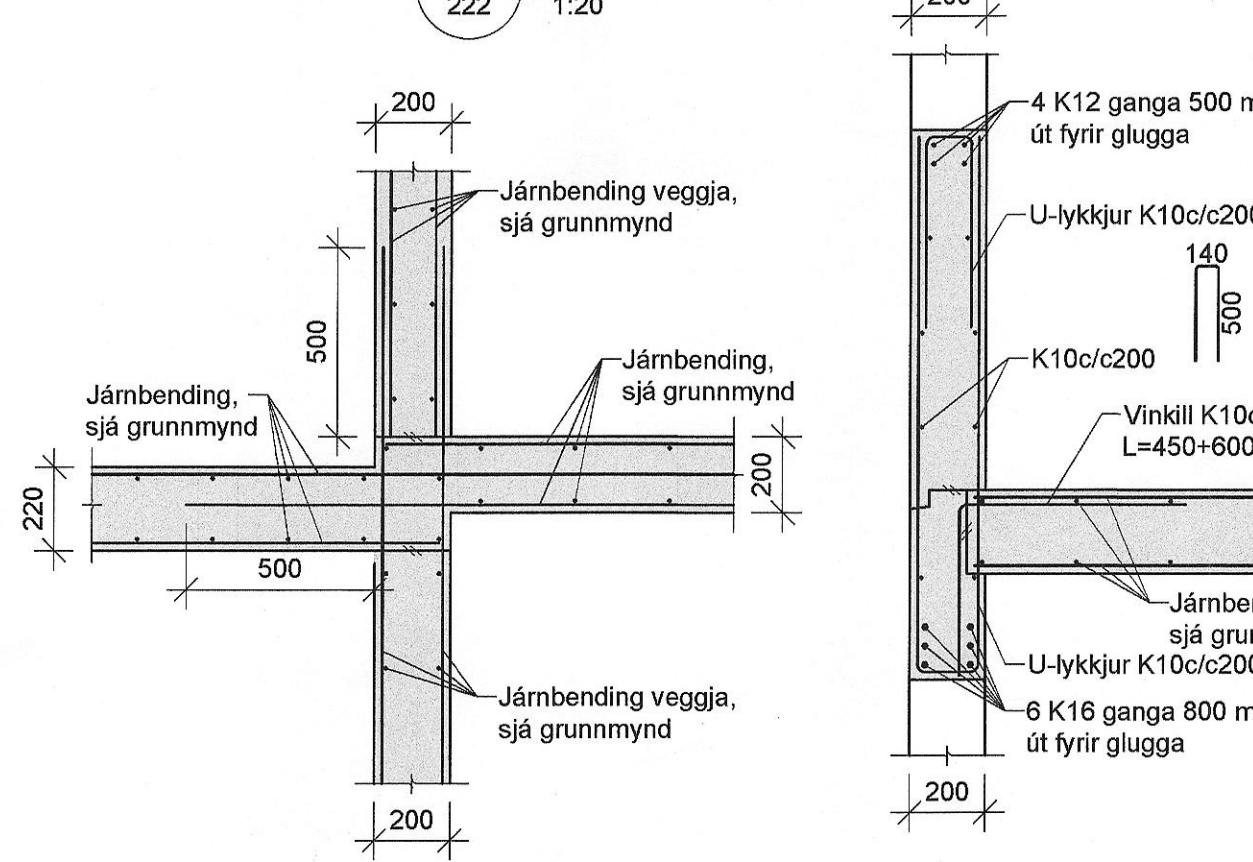


13 Snið 222 1:20

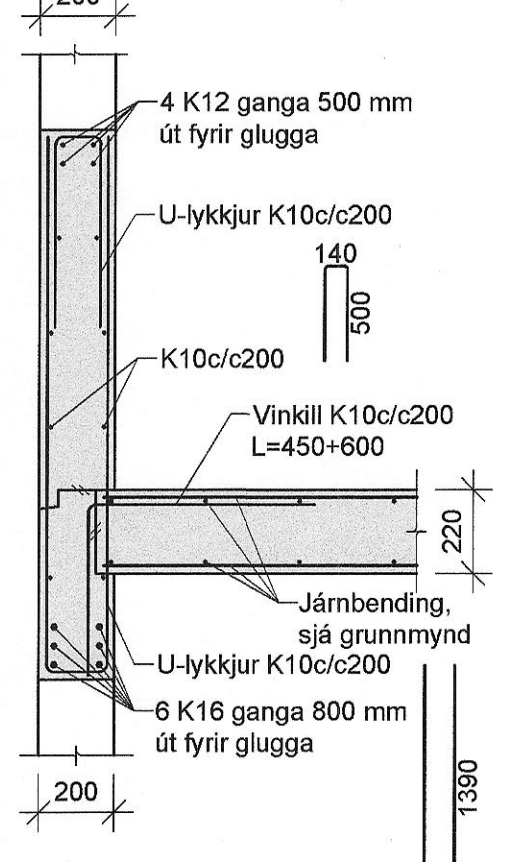


14 Snið 222 1:20

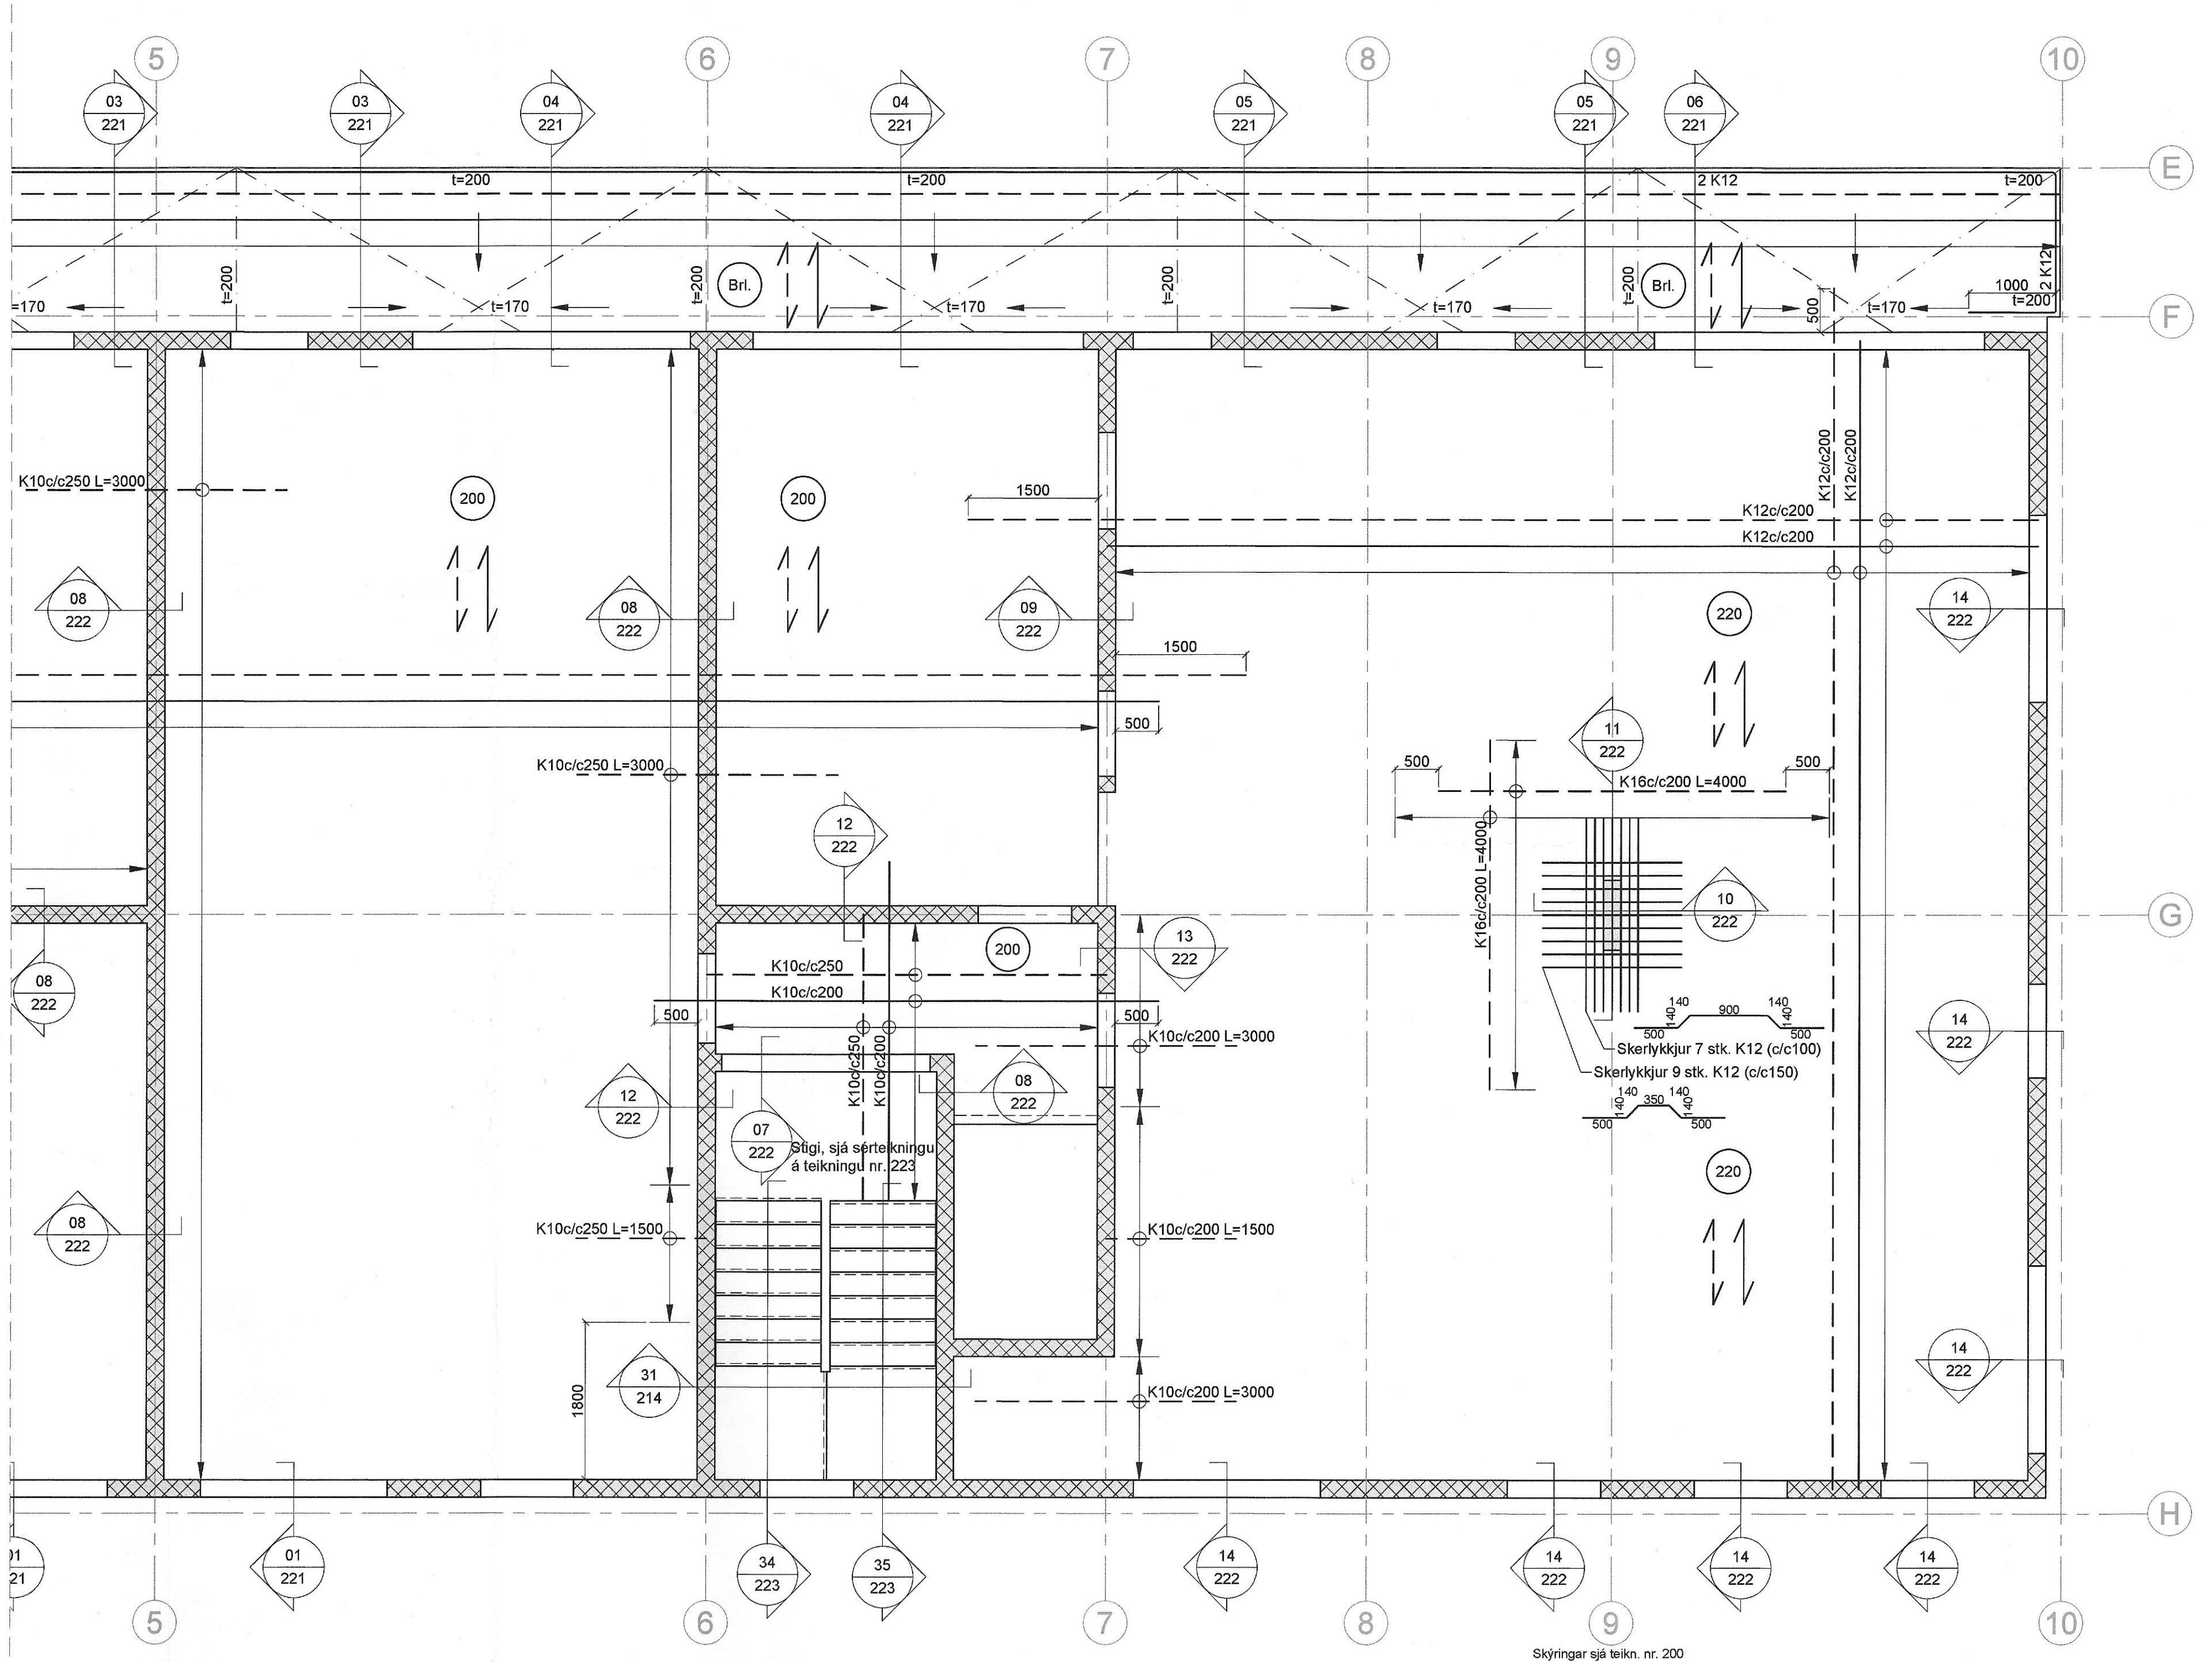

Grunnmynd 1. og 2. hæðar, 1:50

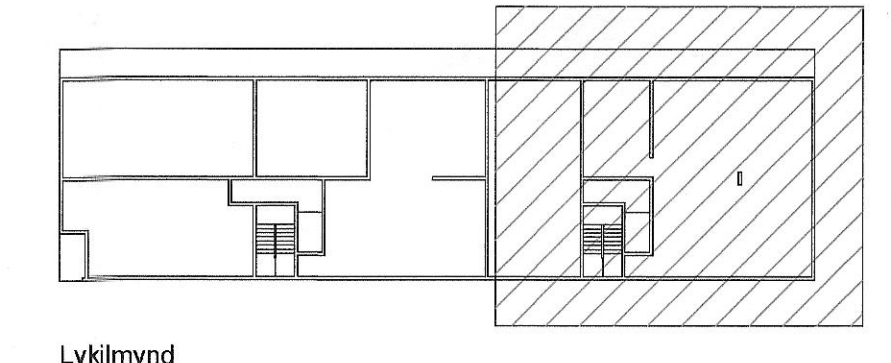

Lykkimynd

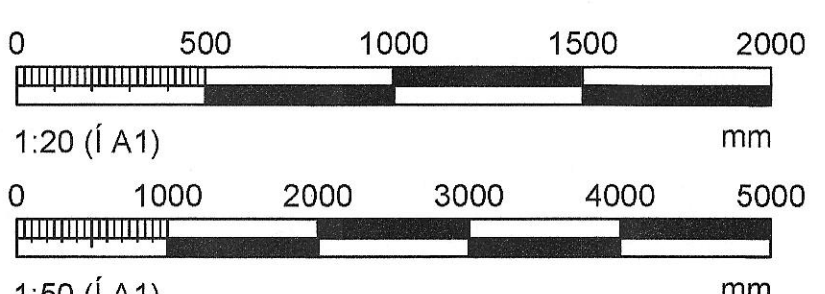

VERKHOF EHF

Felssmúli 26 • 108 Reykjavík • Sími 517 9050 • Netfang: verkhof@verkhof.is

Hefi verks:	Áshamar 5-7 - Mhl. 02	Höfundur:	Svarar M. Sigurjónsson	15067-0419	Dagur:	19.05.2023
Burðarvirki:	Plata yfir 1. og 2. hæð	Byggingarfulltrúi:	Róbert A. Róbertsson	110461-5276	Geisla:	201
Plata yfir 1. og 2. hæð		Samþykkt:	<i>Svarar</i>		Version:	22-01
Grunnmynd og snið		Áskilningur:	Rafael Campos de Pinho	0244-0328	Mástær:	1:20 / 1:50
Hennar bús	Ískrátt bús	Vætt	Yfirskil	SMS	Samþykkt:	222