


| Dags: | Nr: | Breytingar: | Samb. |
|-------|-----|-------------|-------|
|       |     |             |       |
|       |     |             |       |
|       |     |             |       |

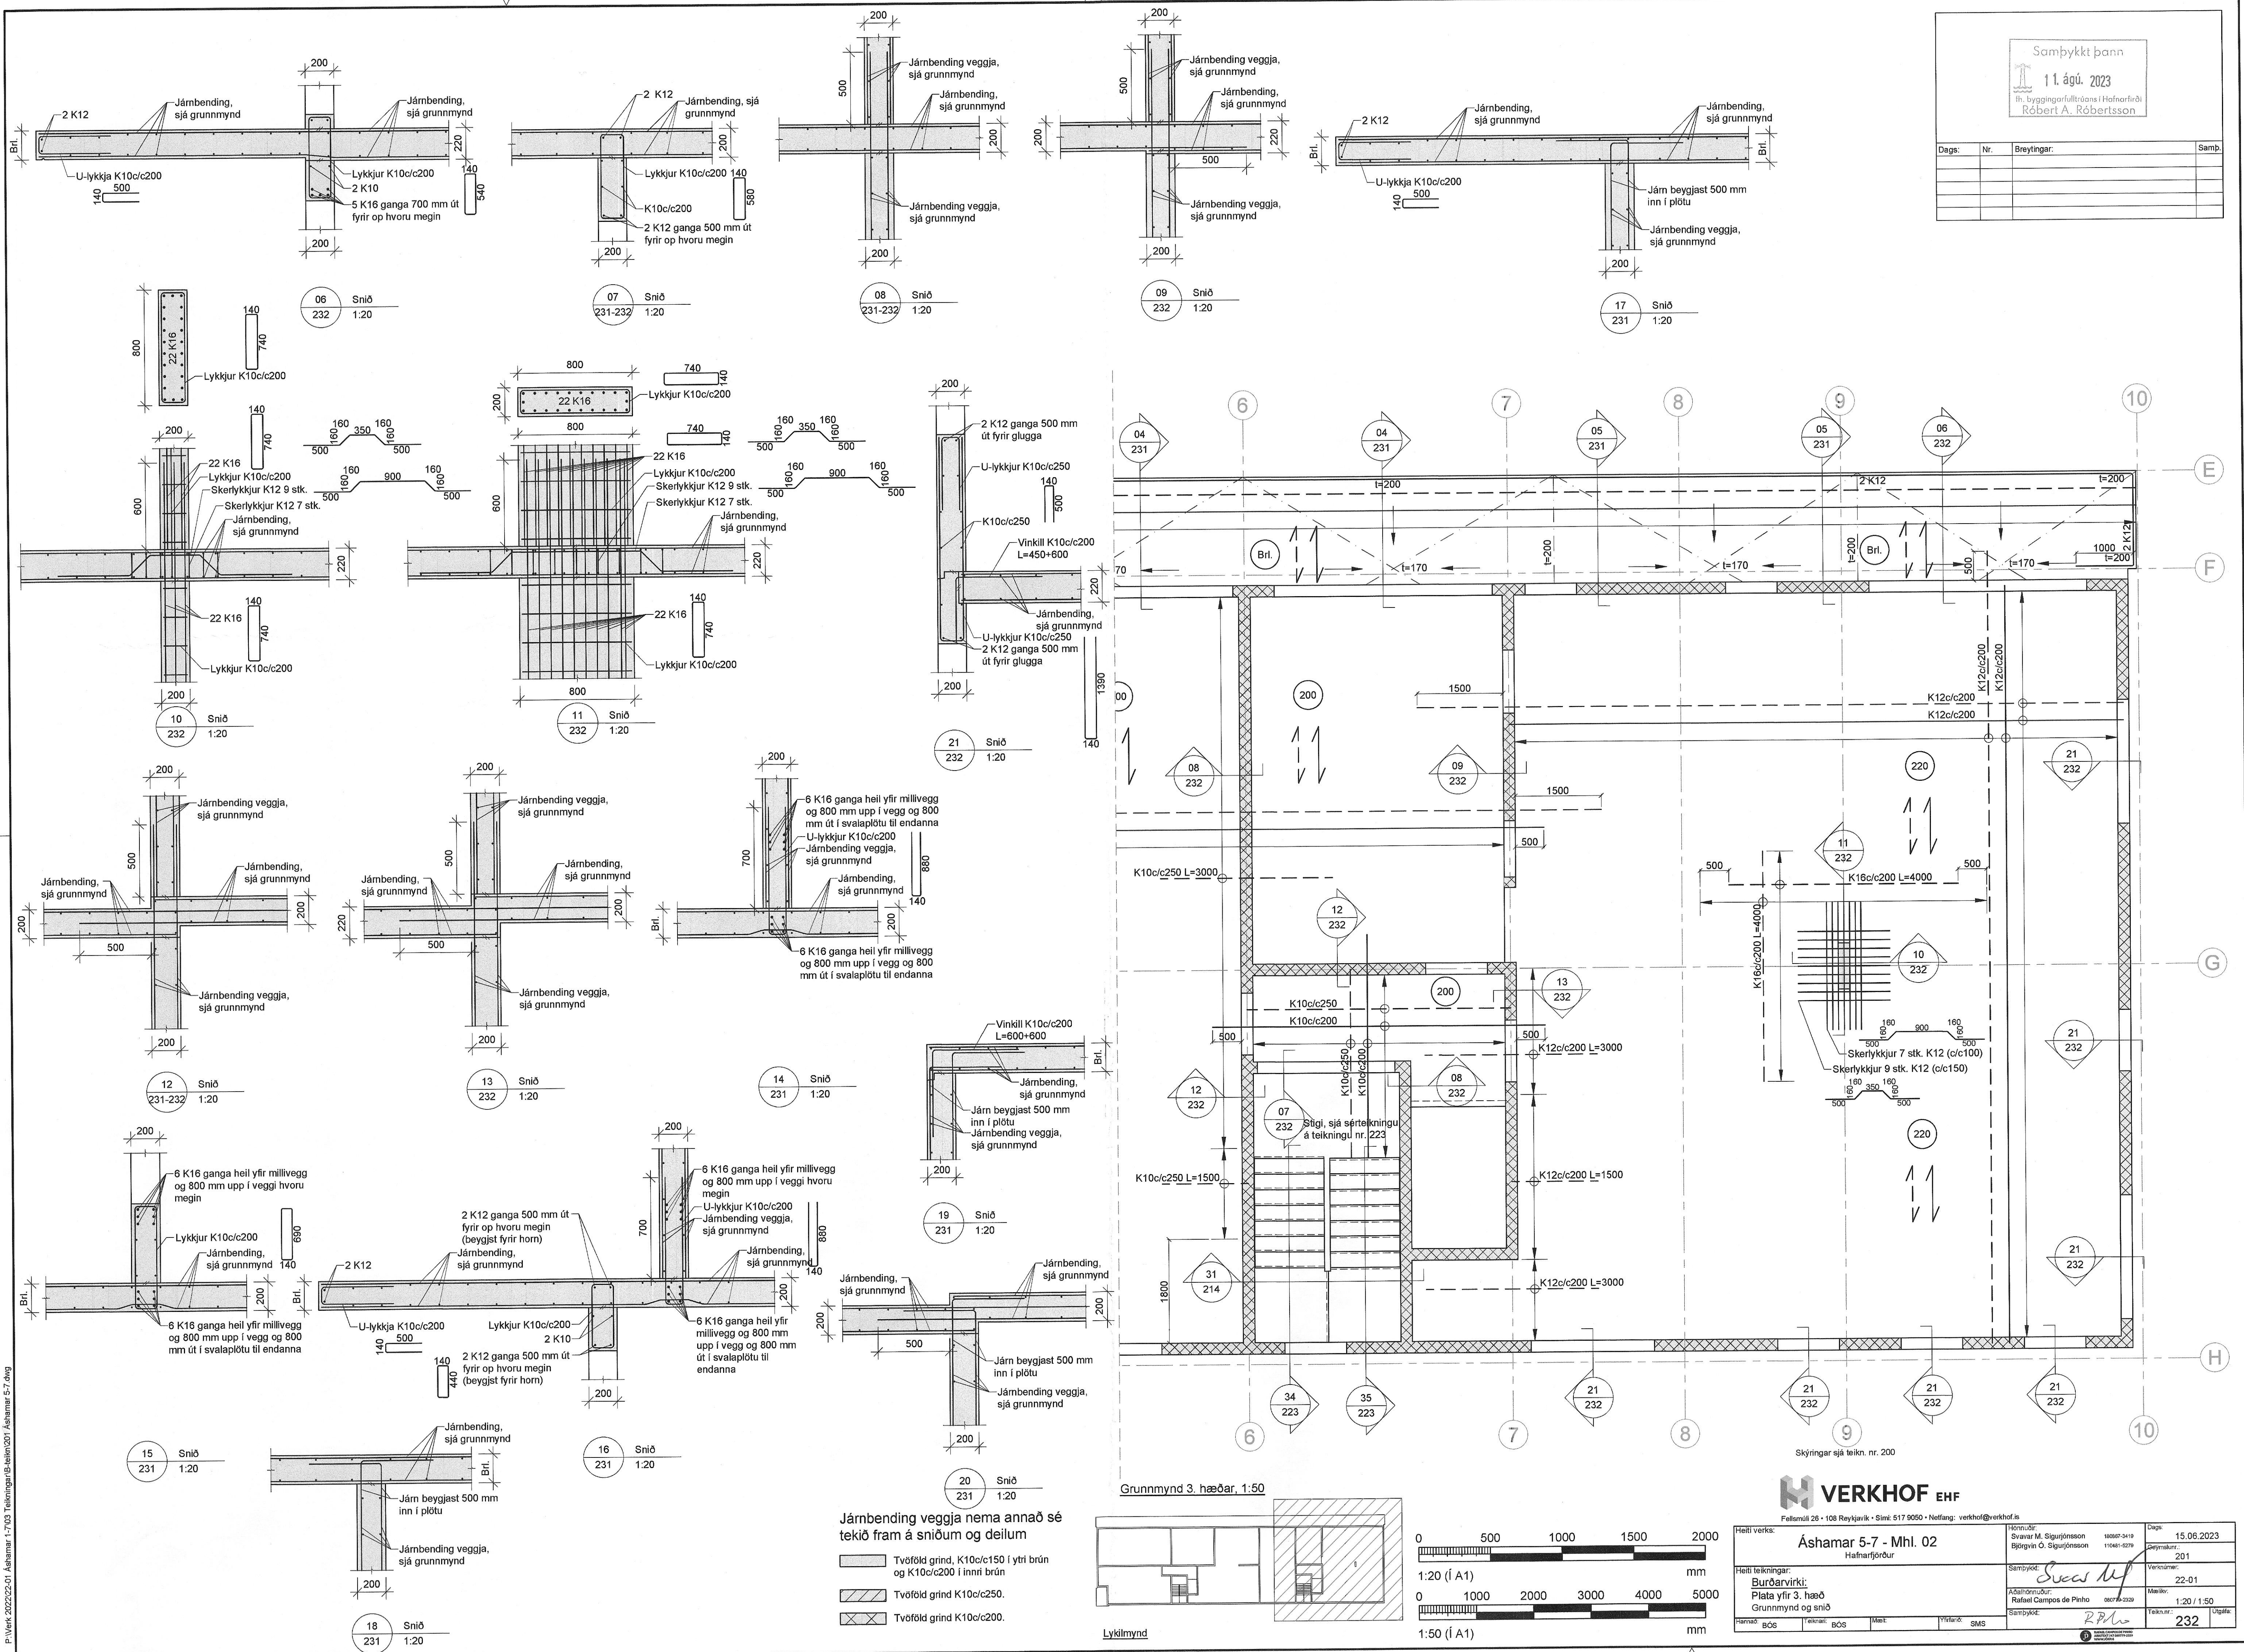

P:\Verk\2022\22-01\_Áshamar\1-7103\_Tekningar\B-húsi\001\_Áshamar 5-7.dwg