




Útg.	Dags.	Skýring	Br. af:	Yfirf.
A	21.12.2022		AG	BK

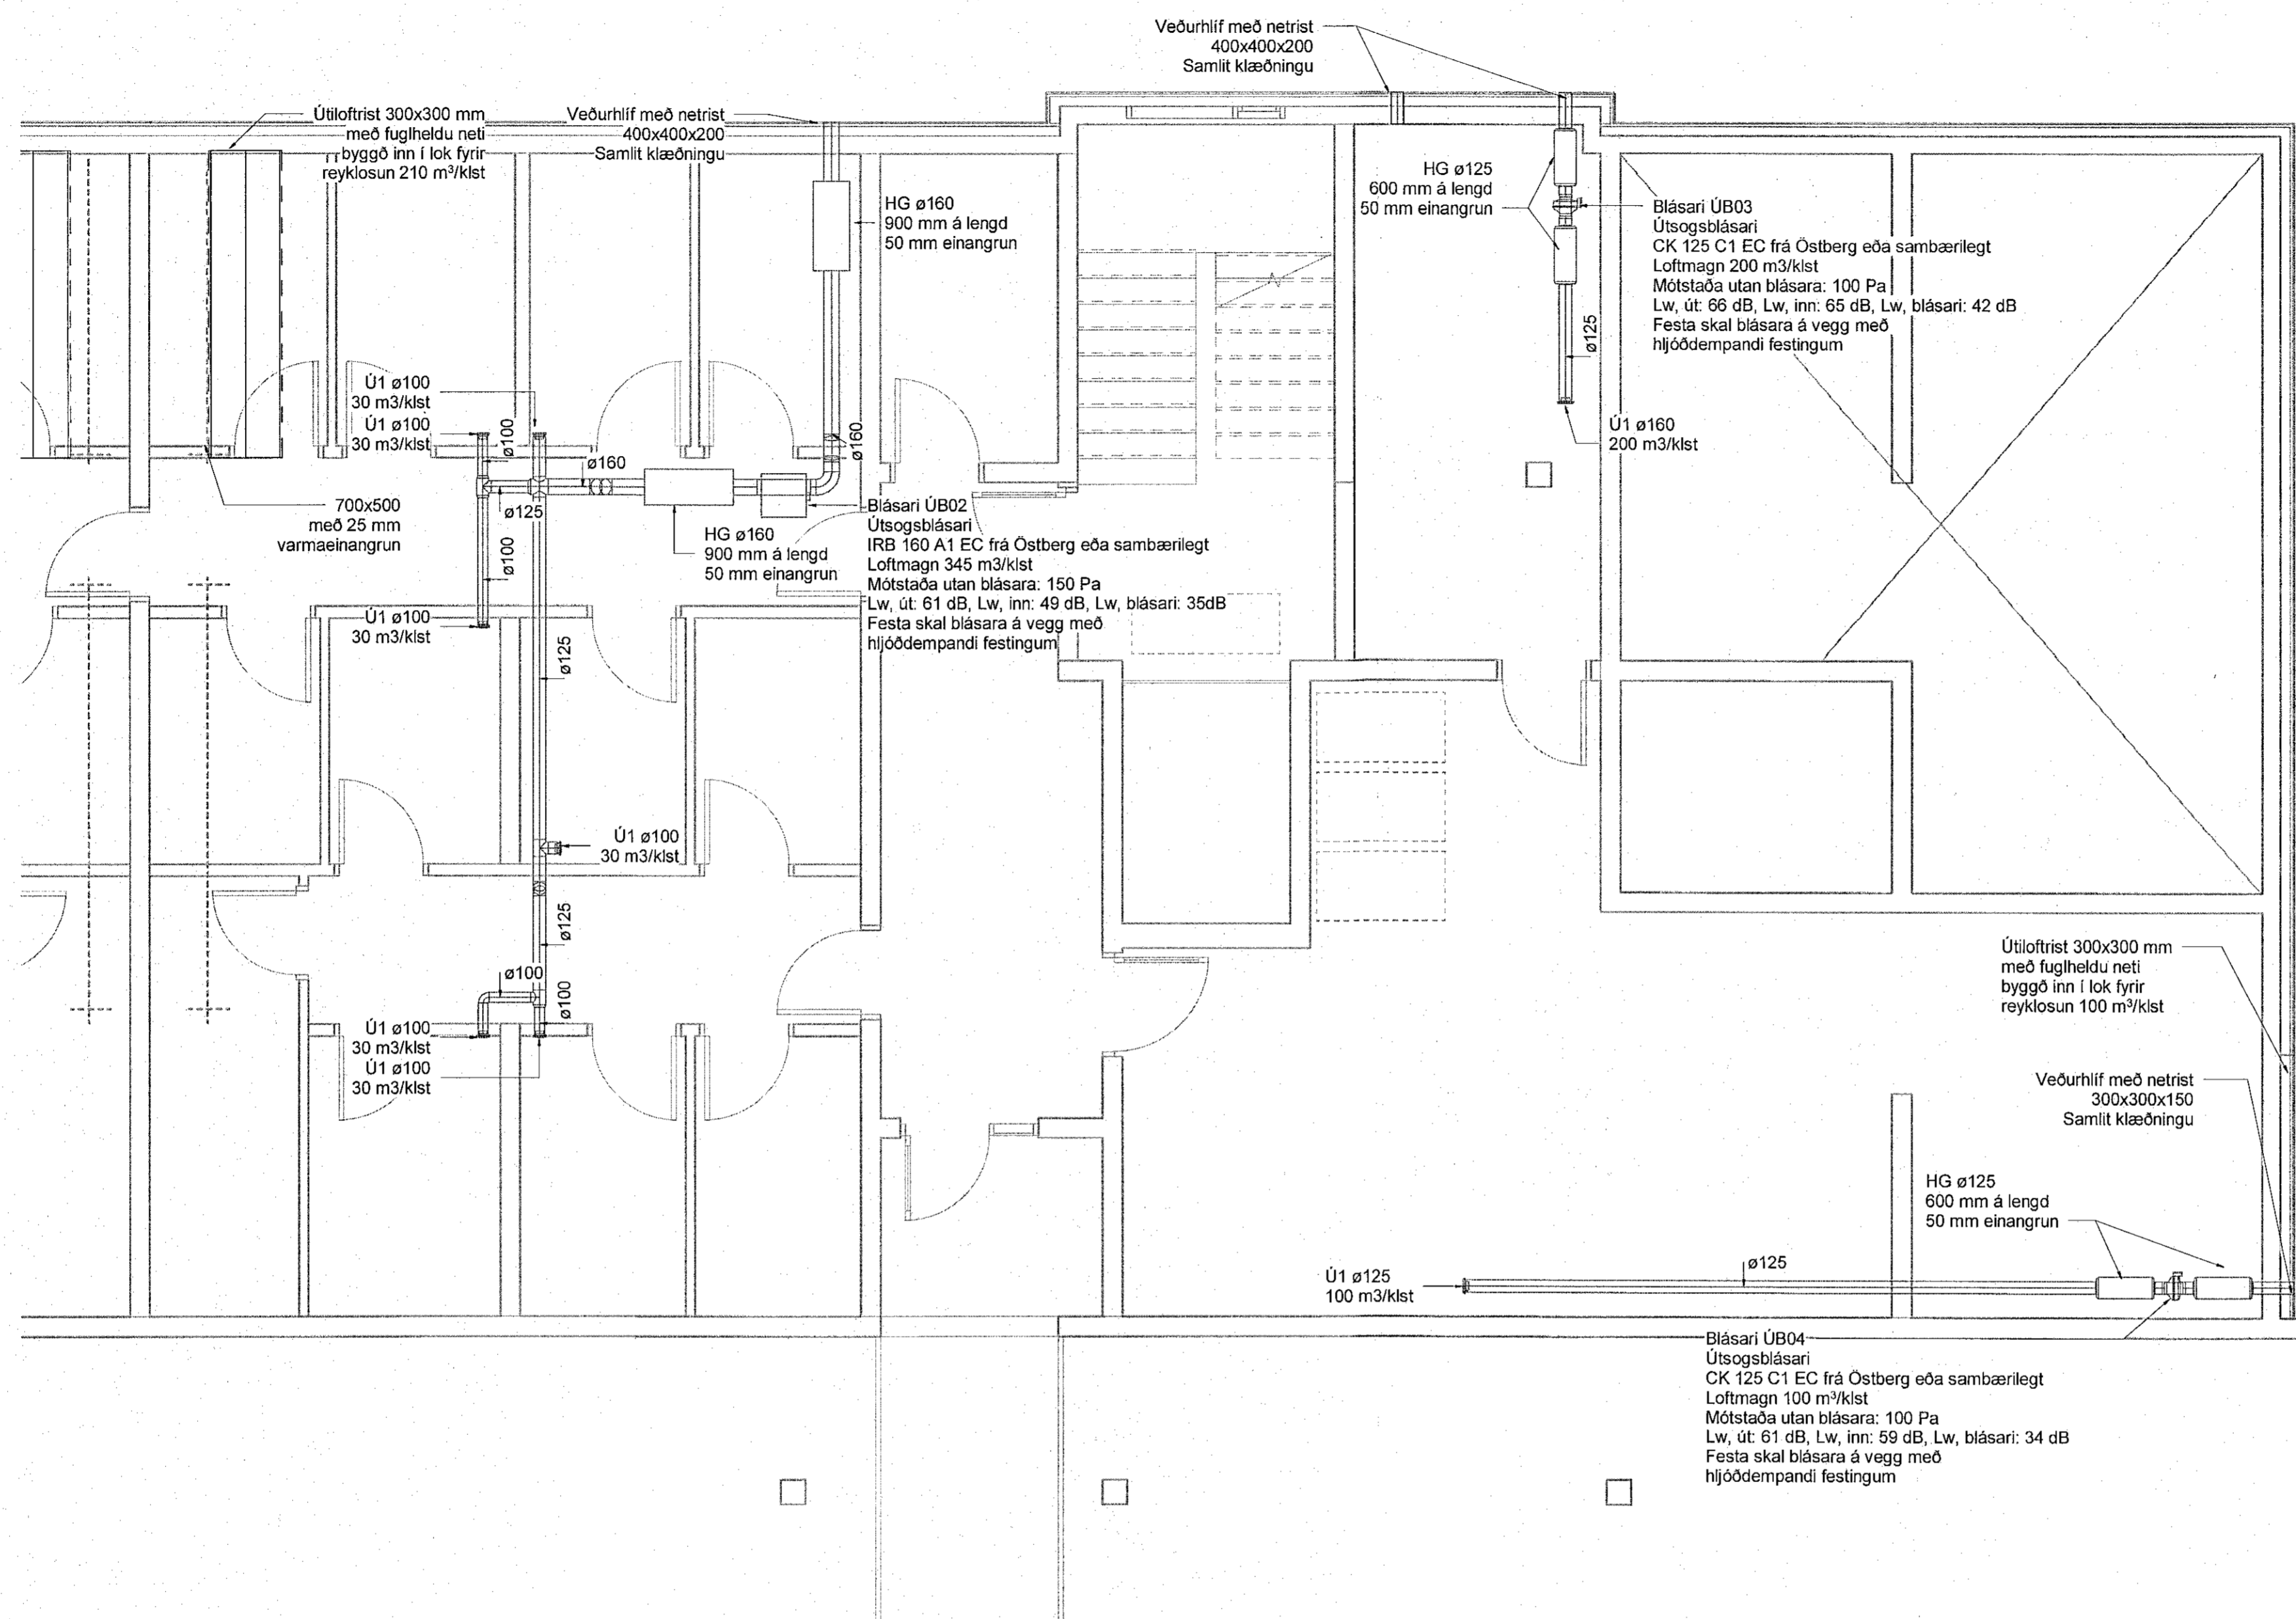

Loftræsing skýringar

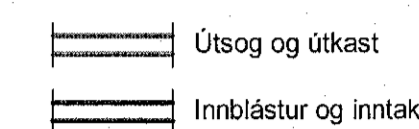

- Ú1 KSO, Útsogsventill
- Ú2 KSO, Útsogsventill með hjóðdempun
- IB1 Innblástursventill með hjóðdempun
- HG Hjóðgildra
- SL Stílloka
- SU Stokkur upp
- SN Stokkur niður
- SU/SN Stokkur upp/niður

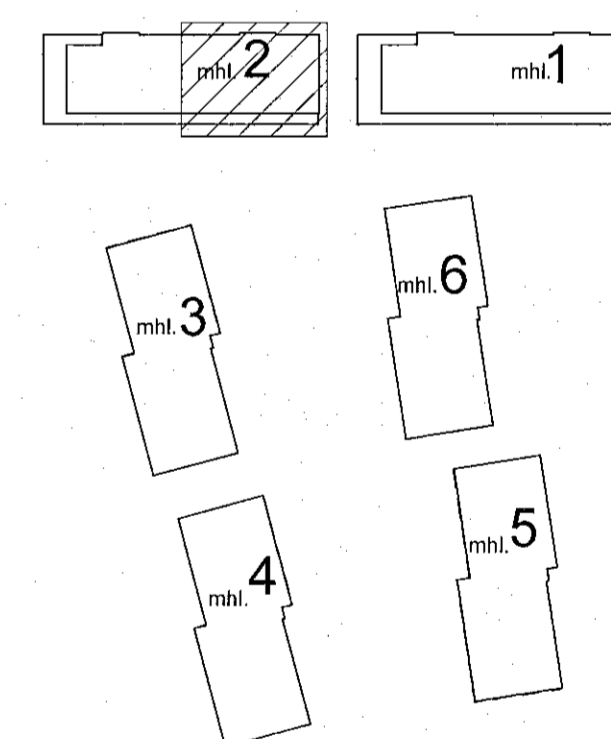


Áshamar 12-26
Fjölbýlishús
221 Hafnarfjörður

Lagnir og loftræsing
Loftræsing
Kjallari - Áshamar 16 - mhl. 02

VERKTEIKNING GERD Á
GRUNNI ADALUPPDRATTA
SEM SAMÞYKKTIR VORU ÞANN:
29 JUN 2022
Róbert A. Róbertsson 001625429

TEKNIÐMÉR	BLAÐSTJÓRD	HANNAÐ	AG
21-133	A1	TEKNAÐ	AG
L_L_00_02		YFIRFARID	BK
DAGS	MÆLIKVARÐI	ÚTGÁFA	
21.12.2022		1 : 50	A

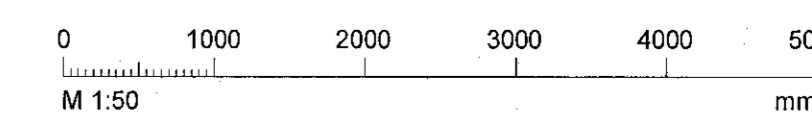

Dagsetning aðaluppdráttar: 14.06.2022
Höfundur: Almar Gunnarsson kt. 170388-3489
Höfundasími: