



Móttekið
31. jan. 2022
Íh. Byggingarfulltrúans í Hafnarfirði
Róbert A. Róbertsson

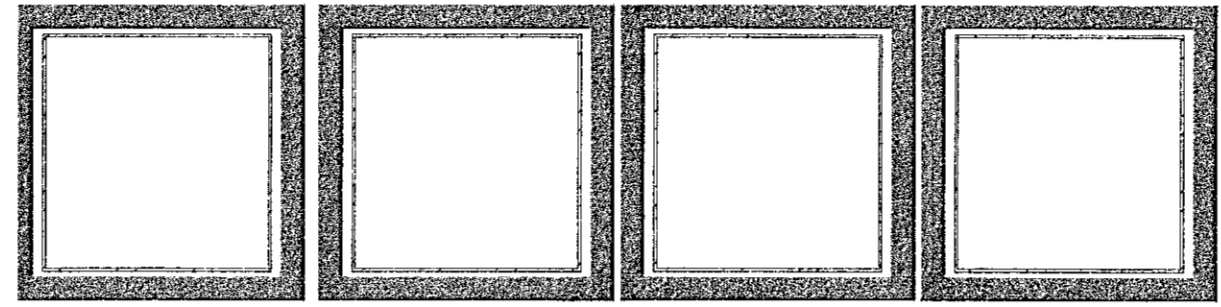


MHL 6 - Sorp / Djúpgámar

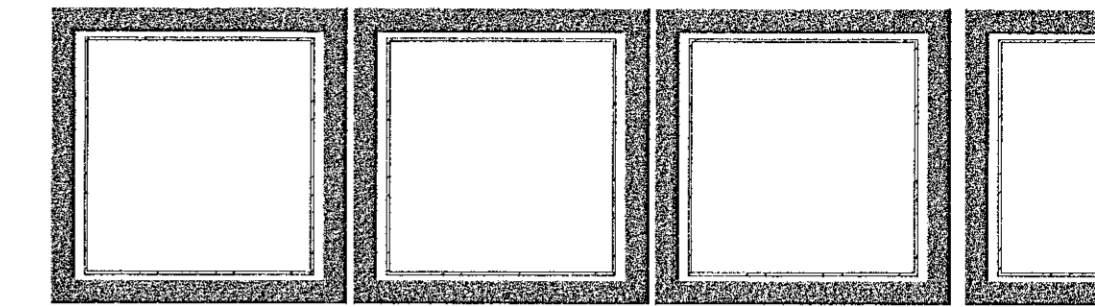

MHL 7 - Sorp / Djúpgámar

Reyklosun úr
geymslugöngum
amk. 0,5%

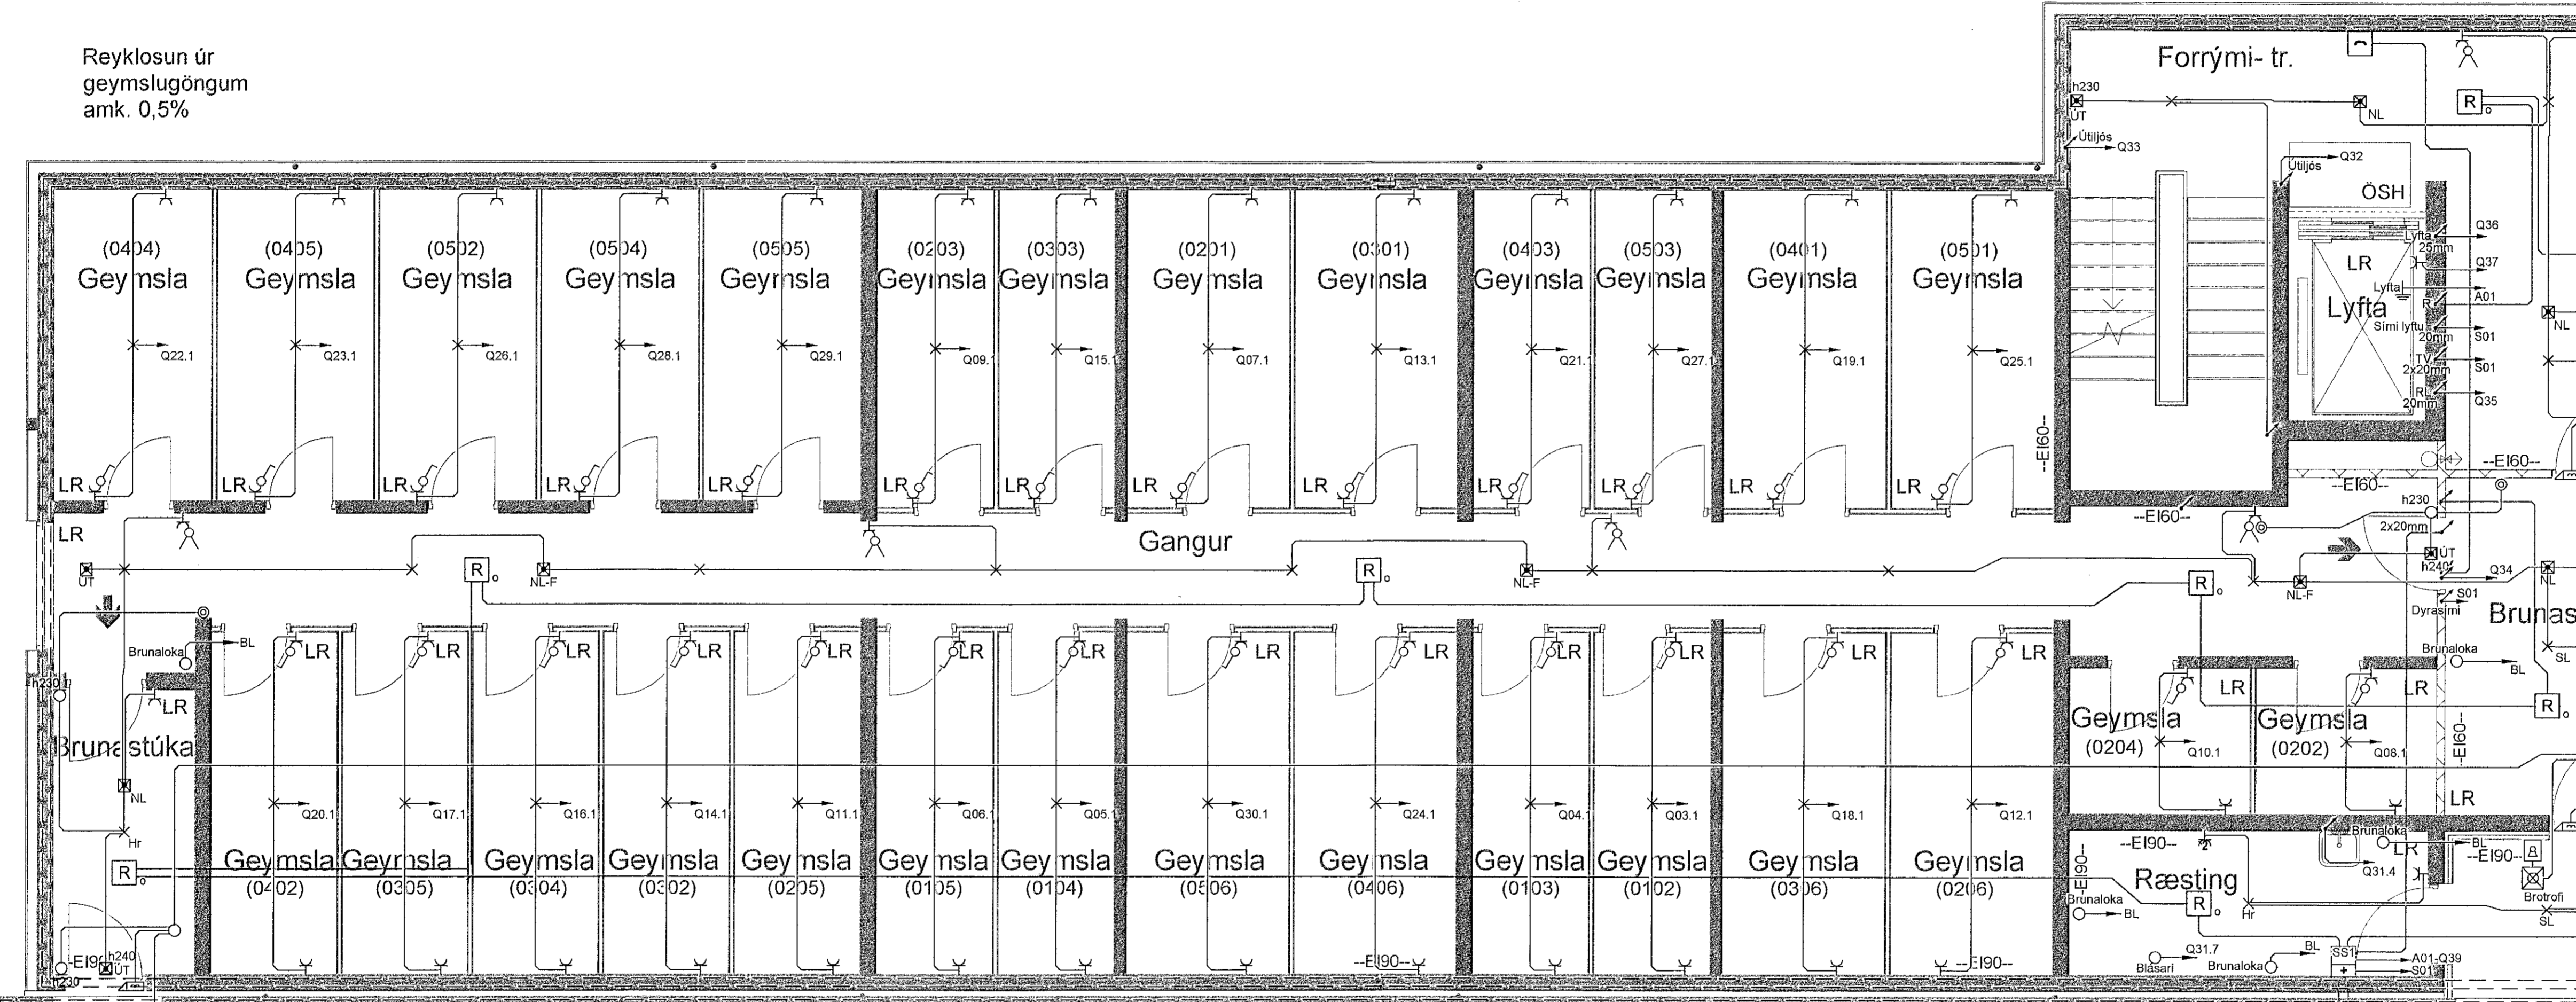

Breytingar	Dags
1 Grunnur uppfærður	28.12.2022
2	
3	
4	
5	
6	

Dagsetning vinnugrunna
02.12.2022
Dagsetning aðaluppráttá.

Undirskrift hönnunarstjóra
Kt: Þórarinn Malmquist
kt. 031071-5269

Voltorka ehf
kt: 410606-1860
voltorka@voltorka.is

Helgi Pálsson S:898-4476 helgi@voltorka.is
Baldvin Ó. Gunnarsson S:855-3155 baldvin@voltorka.is

bílakjallari
MHL 5
SP

Baldvin Ó. Gunnarsson

Verkefni
Ashamar 42

Staður
221 Hafnarfjörður

Skýring
Raflagnir kjallara

Hönnun, Baldvin Ó. Gunnarsson

Kt. 261069-4589

Mkv 1:50

Teikningarnúmer 400-00-03

Teiknað, Baldvin Ó. Gunnarsson

Útgáfudagsetning, 20.10.2022

Land nr.231975 Blaðastærð A1

Verknúmer 2022-067 Útgáfa c

