



Úg.	Dags.	Skýring	Br.af:	Yfirf.
A	06.02.2023		AG	BK

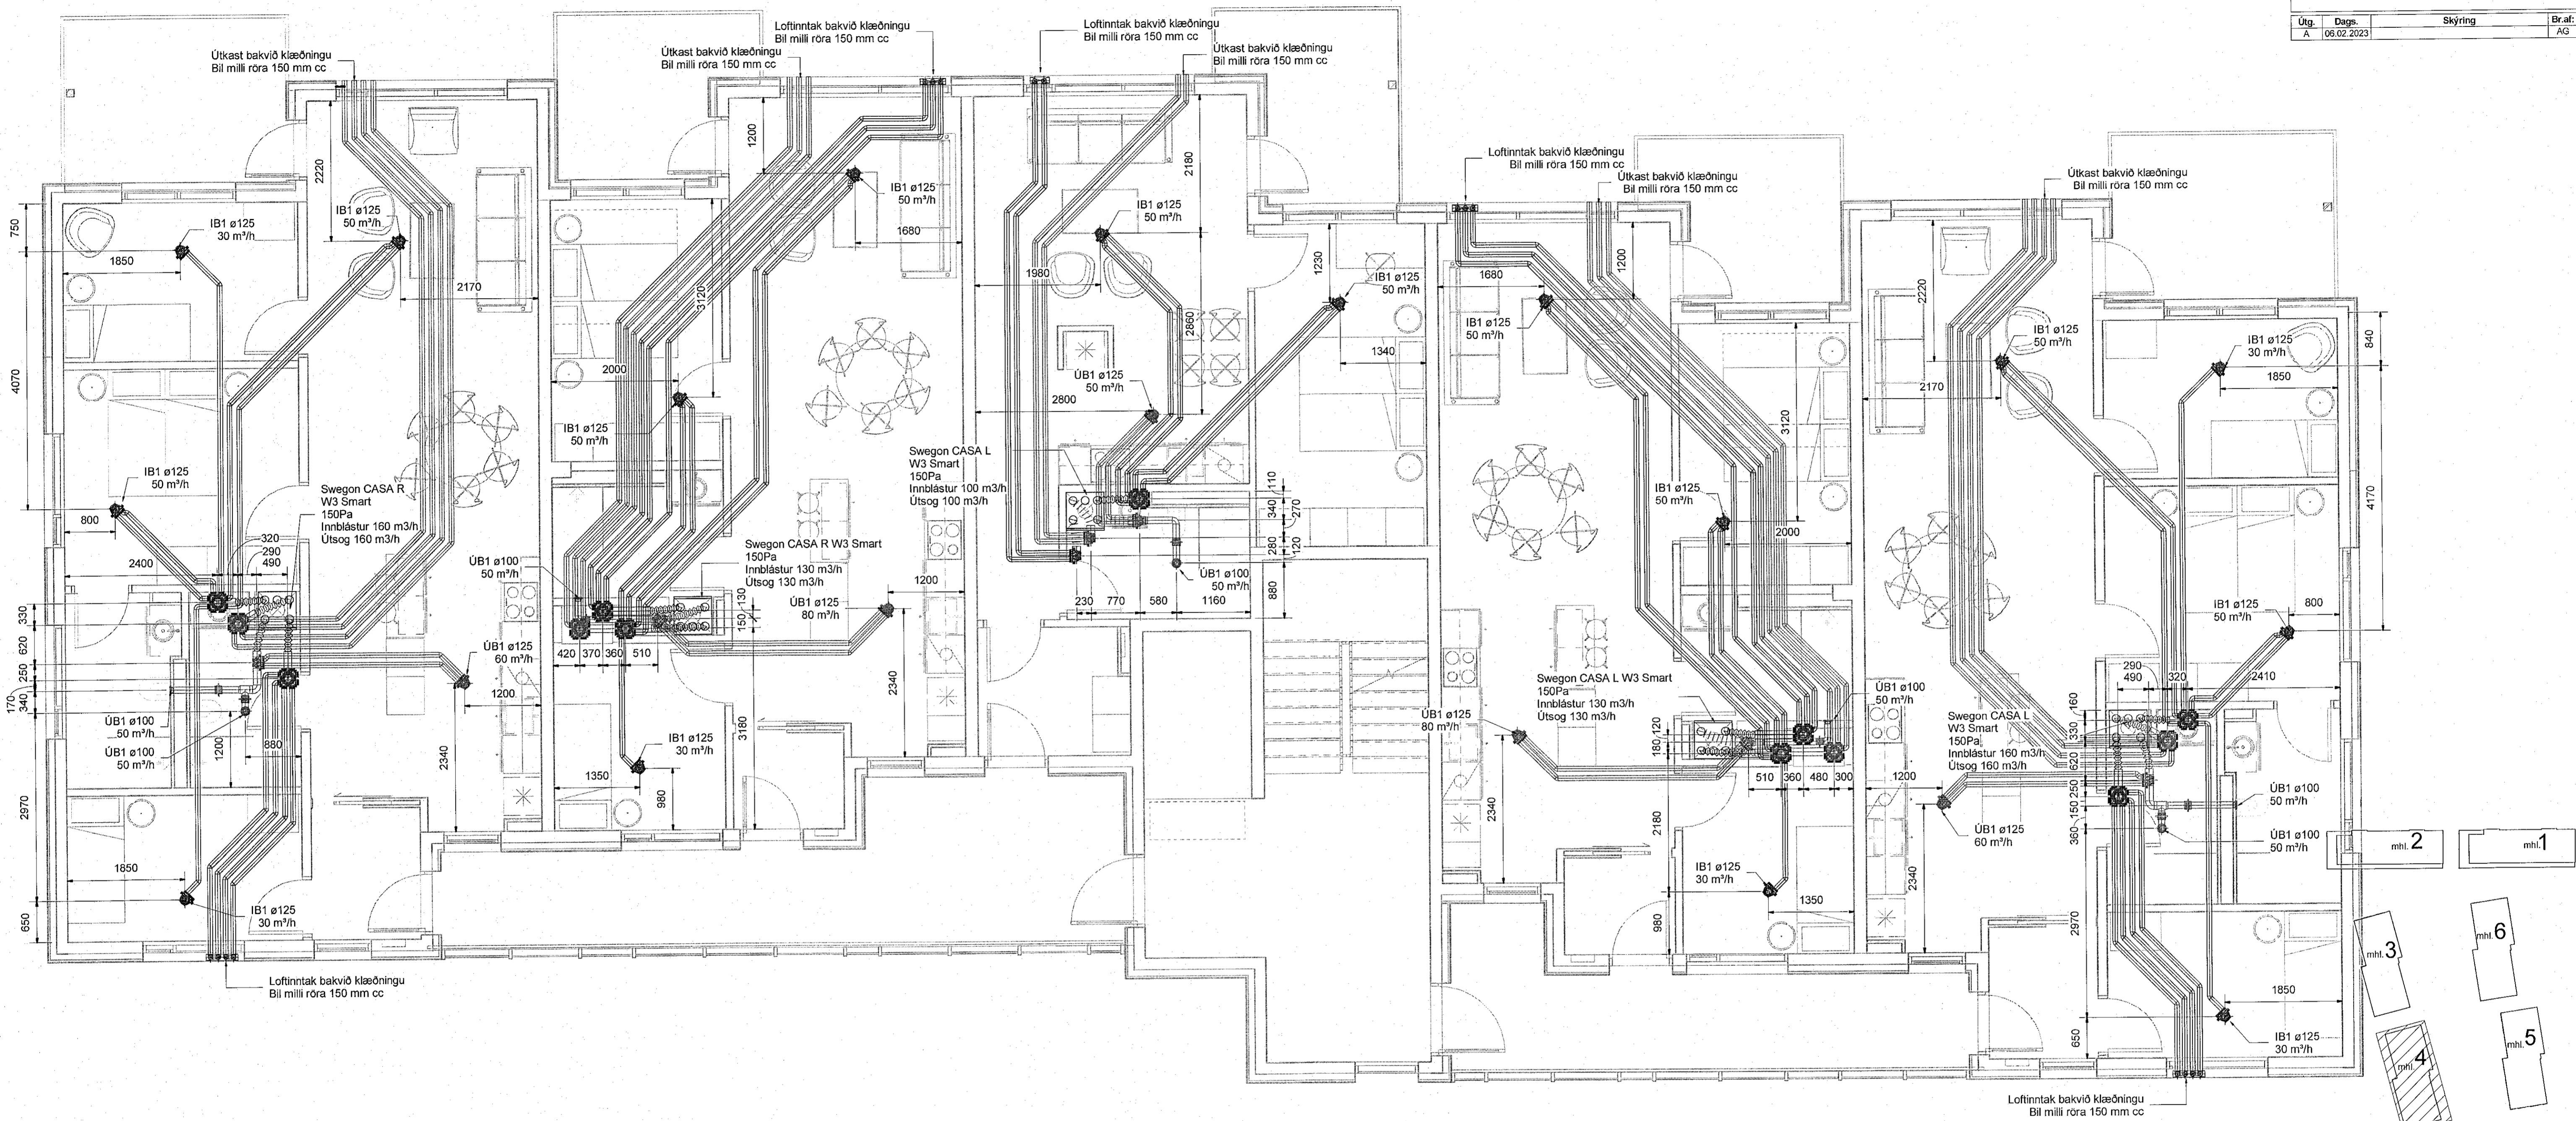

Loftræsing skýringar

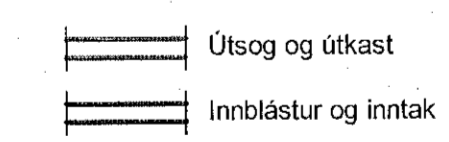

VERKTEIKNING GERD Á GRUNNI ADALUPPDRÁTTA SEM SAMPYKKTIR VORU ÞANN: 14 DEC 2022
Róbert A. Róbertsson • Vt. 089161-5429



Áshamar 12-26
Fjölbýlishús
221 Hafnarfjörður
Lagnir og loftræsing
Loftræsing
2.hæð - Áshamar 22 - mhl. 04

TEKNIKNÚMÉR	BLADSTÆR	HANNAÐ:	AG
21-133	A1	TEKNAÐ:	AG
LL_02_06		YFRIFARAÐ:	BK

DAGS. 06.02.2023 MELIKVARNI 1 : 50 ÚTGÁFA A

