




Sampykkt þann  
08. mars 2023  
fr. byggingarfulltrúans í Hafnarfirði  
Róbert A. Róbertsson

Dags:	Nr.	Breytingar:	Samb.

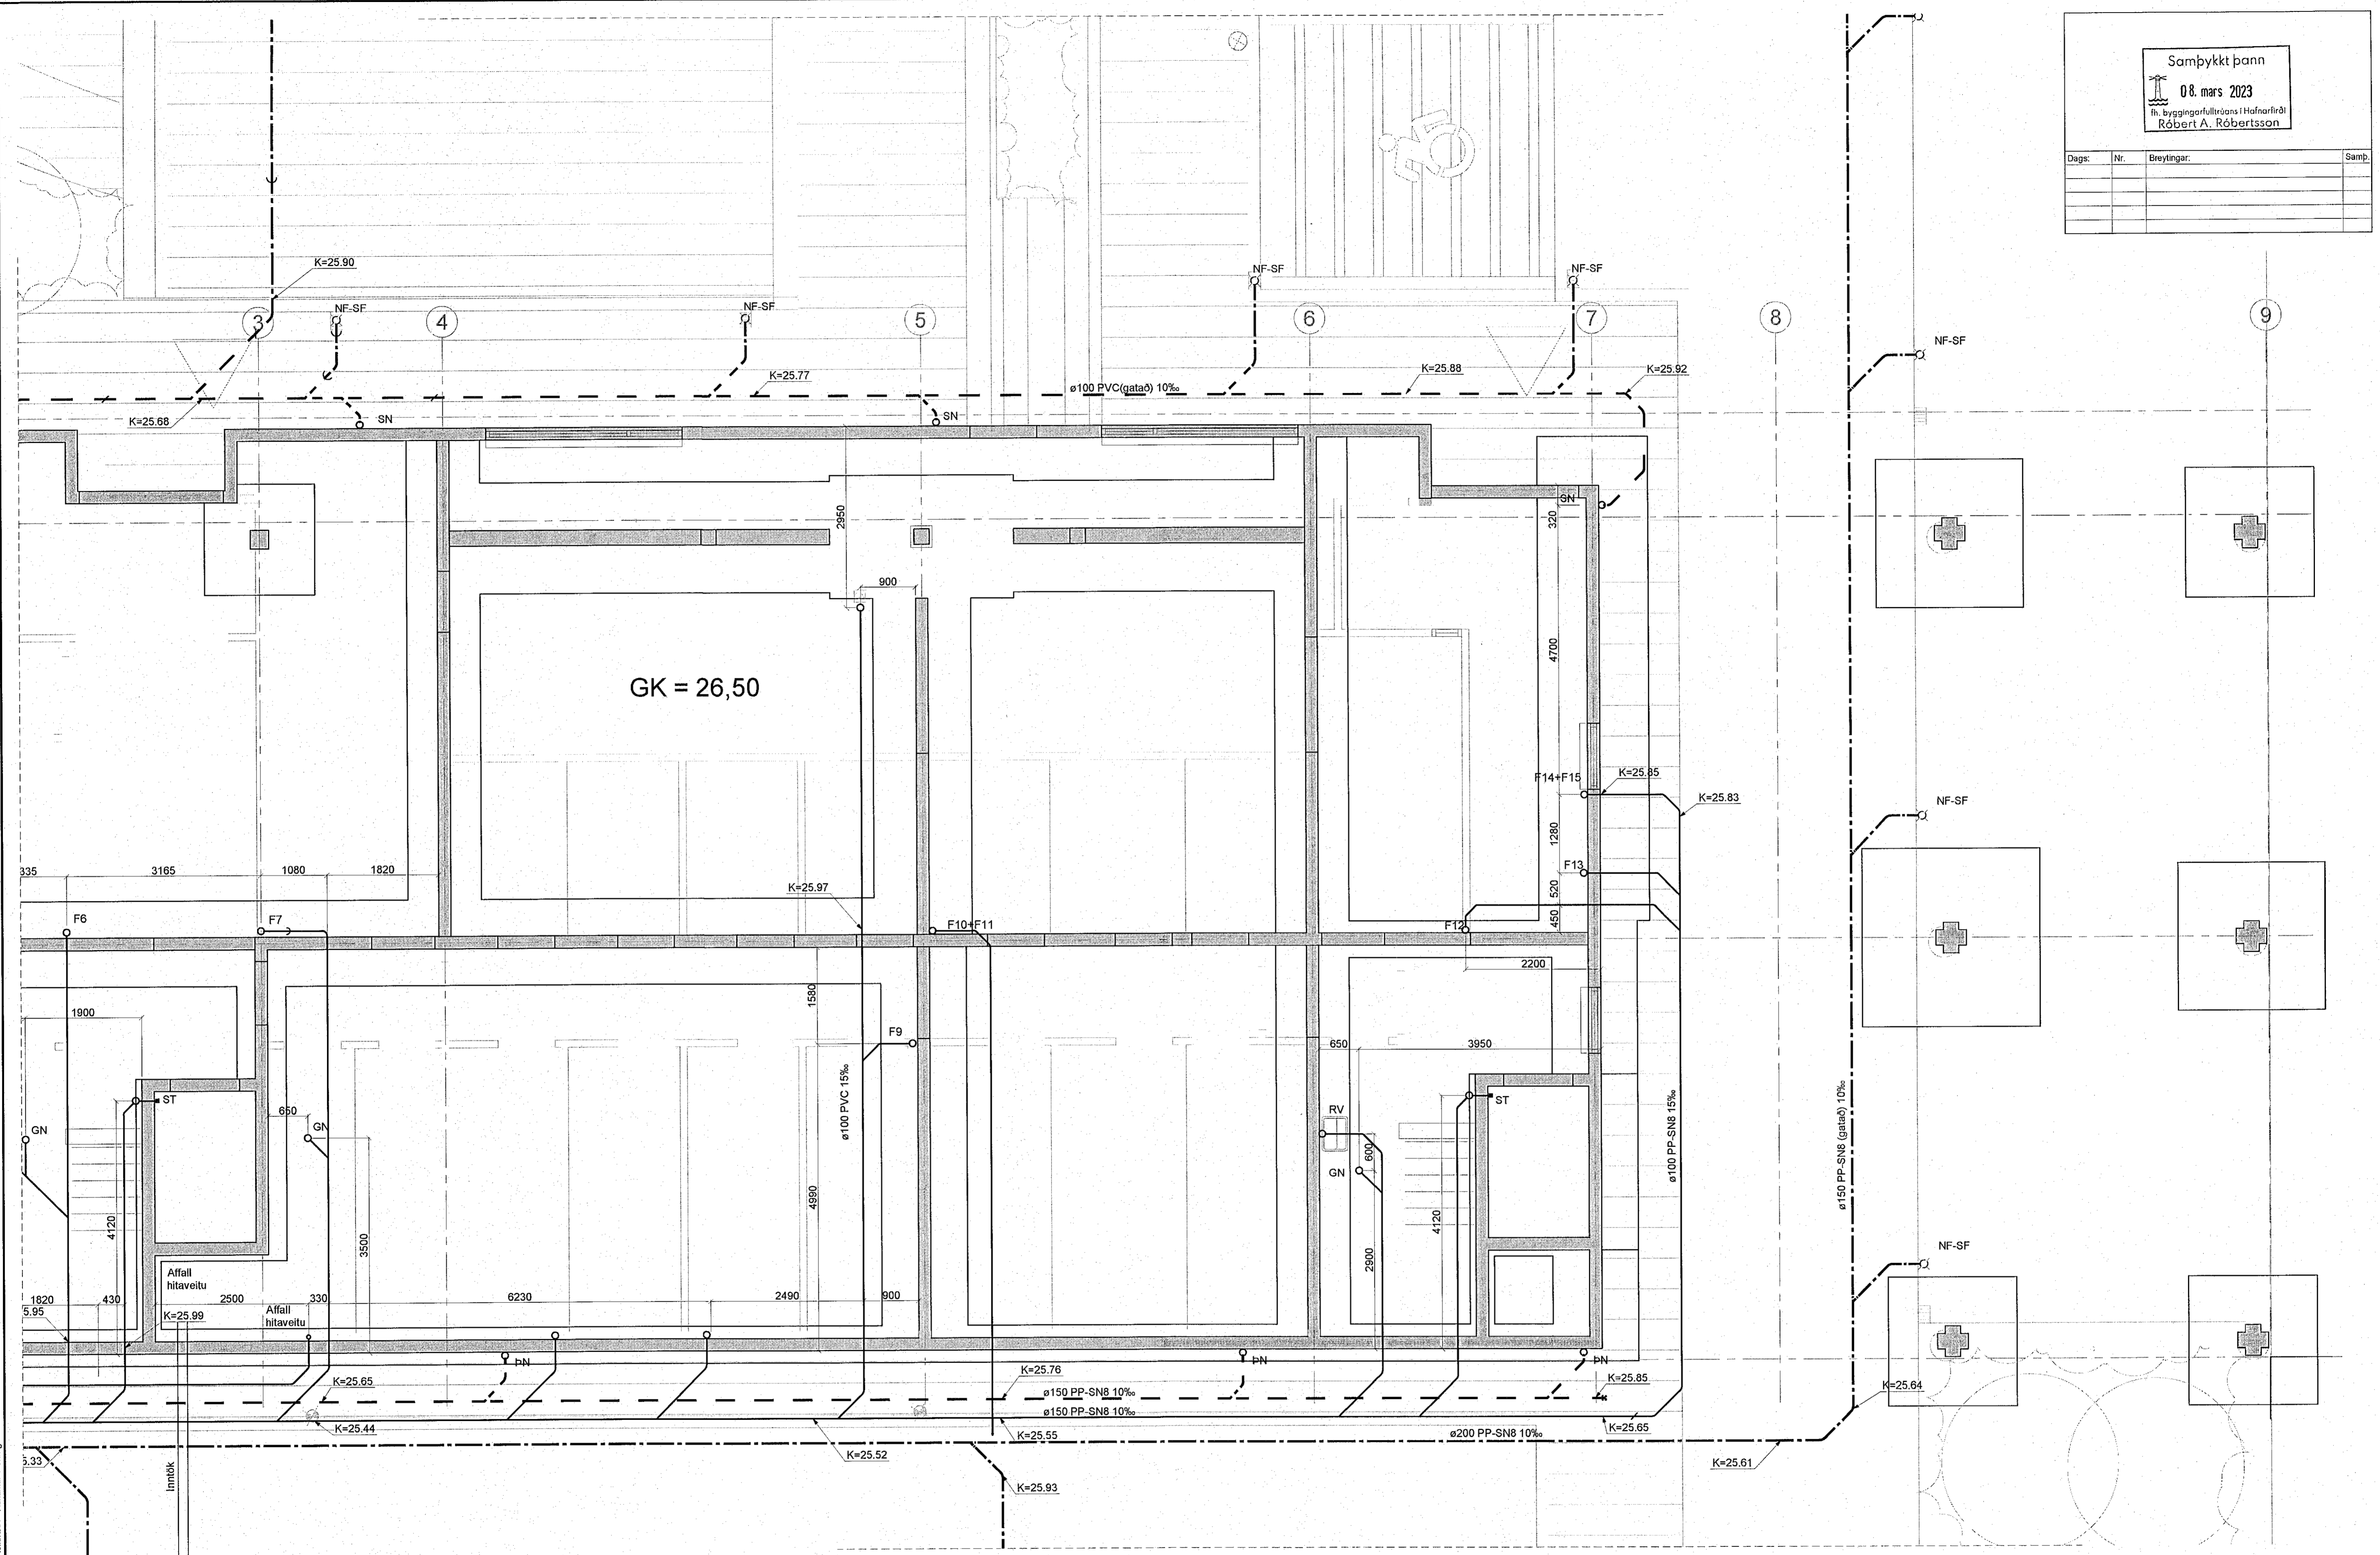

GK = 26,50

Lagnir í sökkli  
Mkv. 1:50

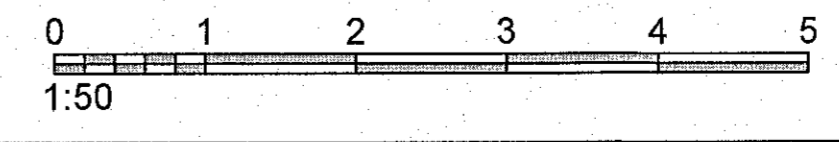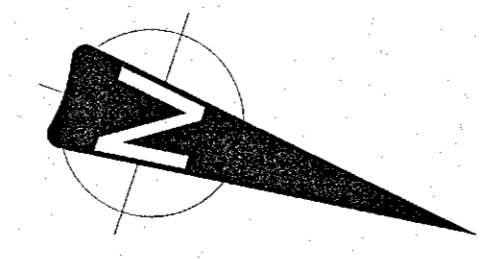

**VERKHOF EHF**

Fellsmúli 25 • 108 Reykjavík • Sími: 517 9050 • Netfang: verkhof@verkhof.is

Heiti verks:	Ashamar 5-7 - Mhl. 02 221 Hafnarfjörður	Hönnuðir:	Svarar M. Sigurðsson 160873419 Ejlaeyja G. Sigurðsson 1104815276	Dagur:	06.02.2023
Heiti teikningar:	Frárennsi Lagnir í sökkli Grunnmynd	Sampykki:	Róbert A. Róbertsson	Verkefni:	22-01
Heiti:	SMS	Teiknari:	SMS	Máli:	1:50
Vernd:	SMS	Yfirlit:	BOS	Sampykki:	302

*R.A.*  
RÓBERT A. RÓBERTSSON  
SAMPYKKT  
www.verkhof.is

Pláneti 20220222.dwg, Ashamar\_17003\_Tekningarfl\_01.dwg - Ashamar\_1\_3.dwg

22.2.2023 11:49:44