

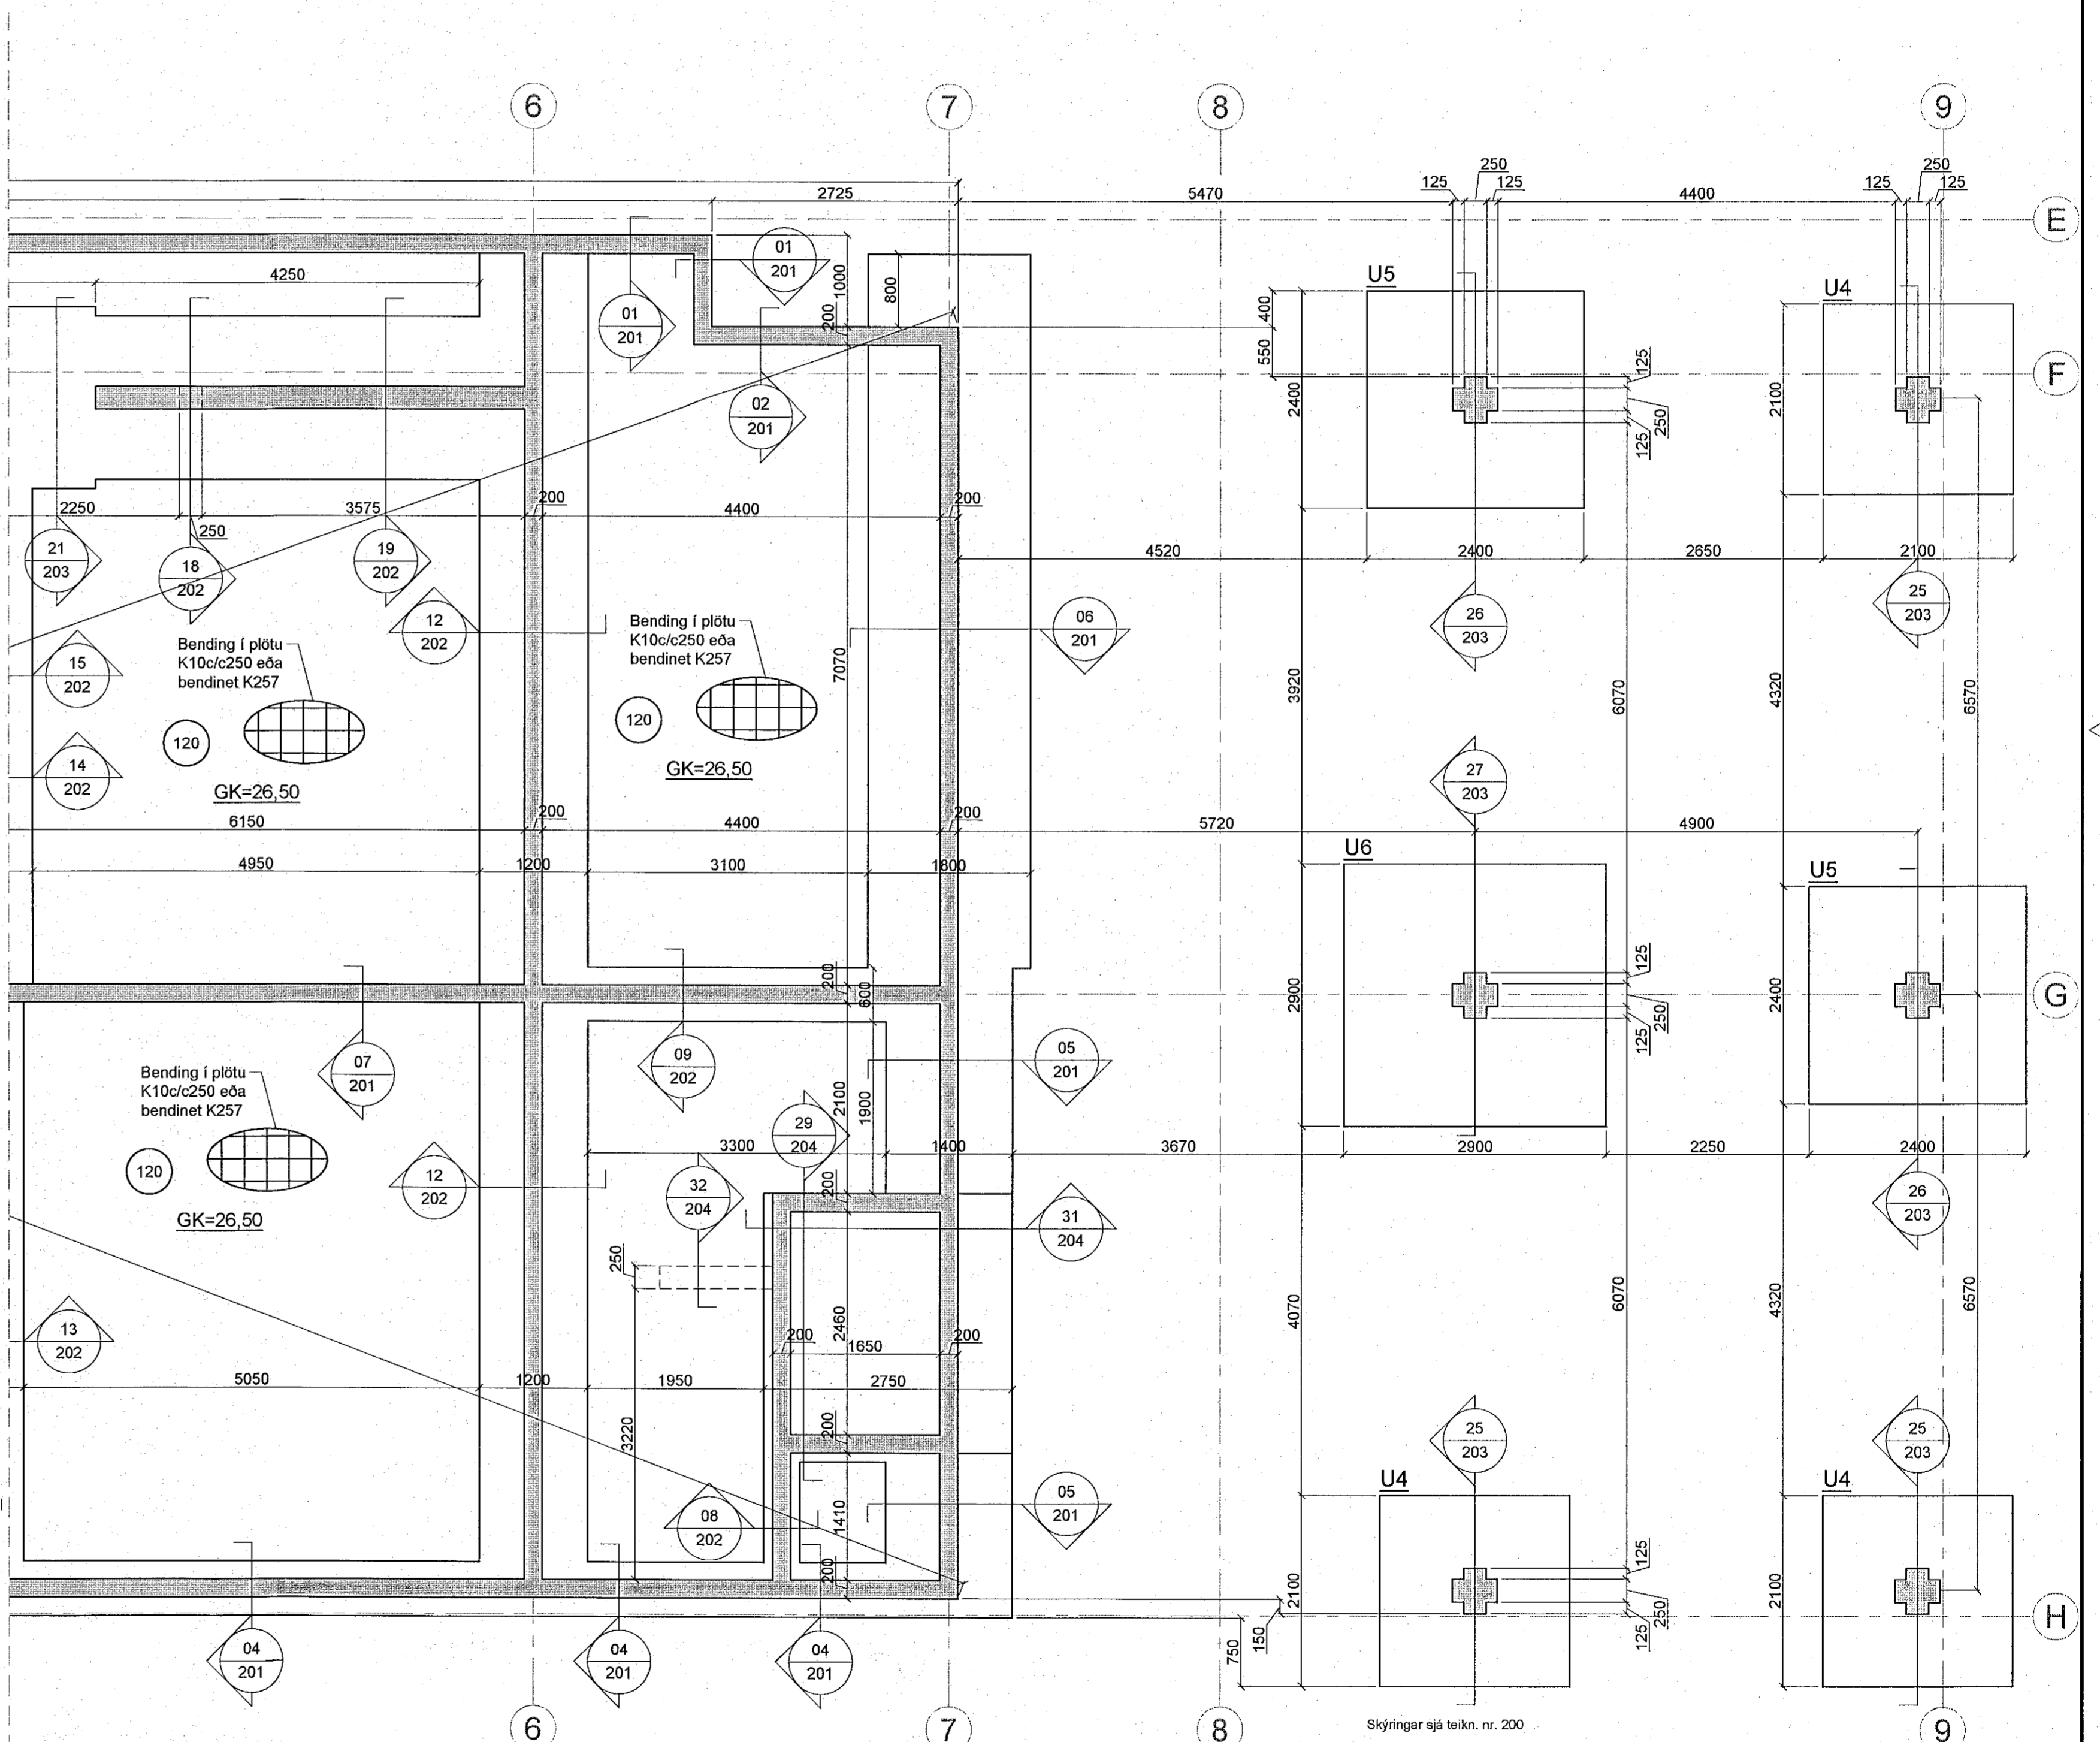
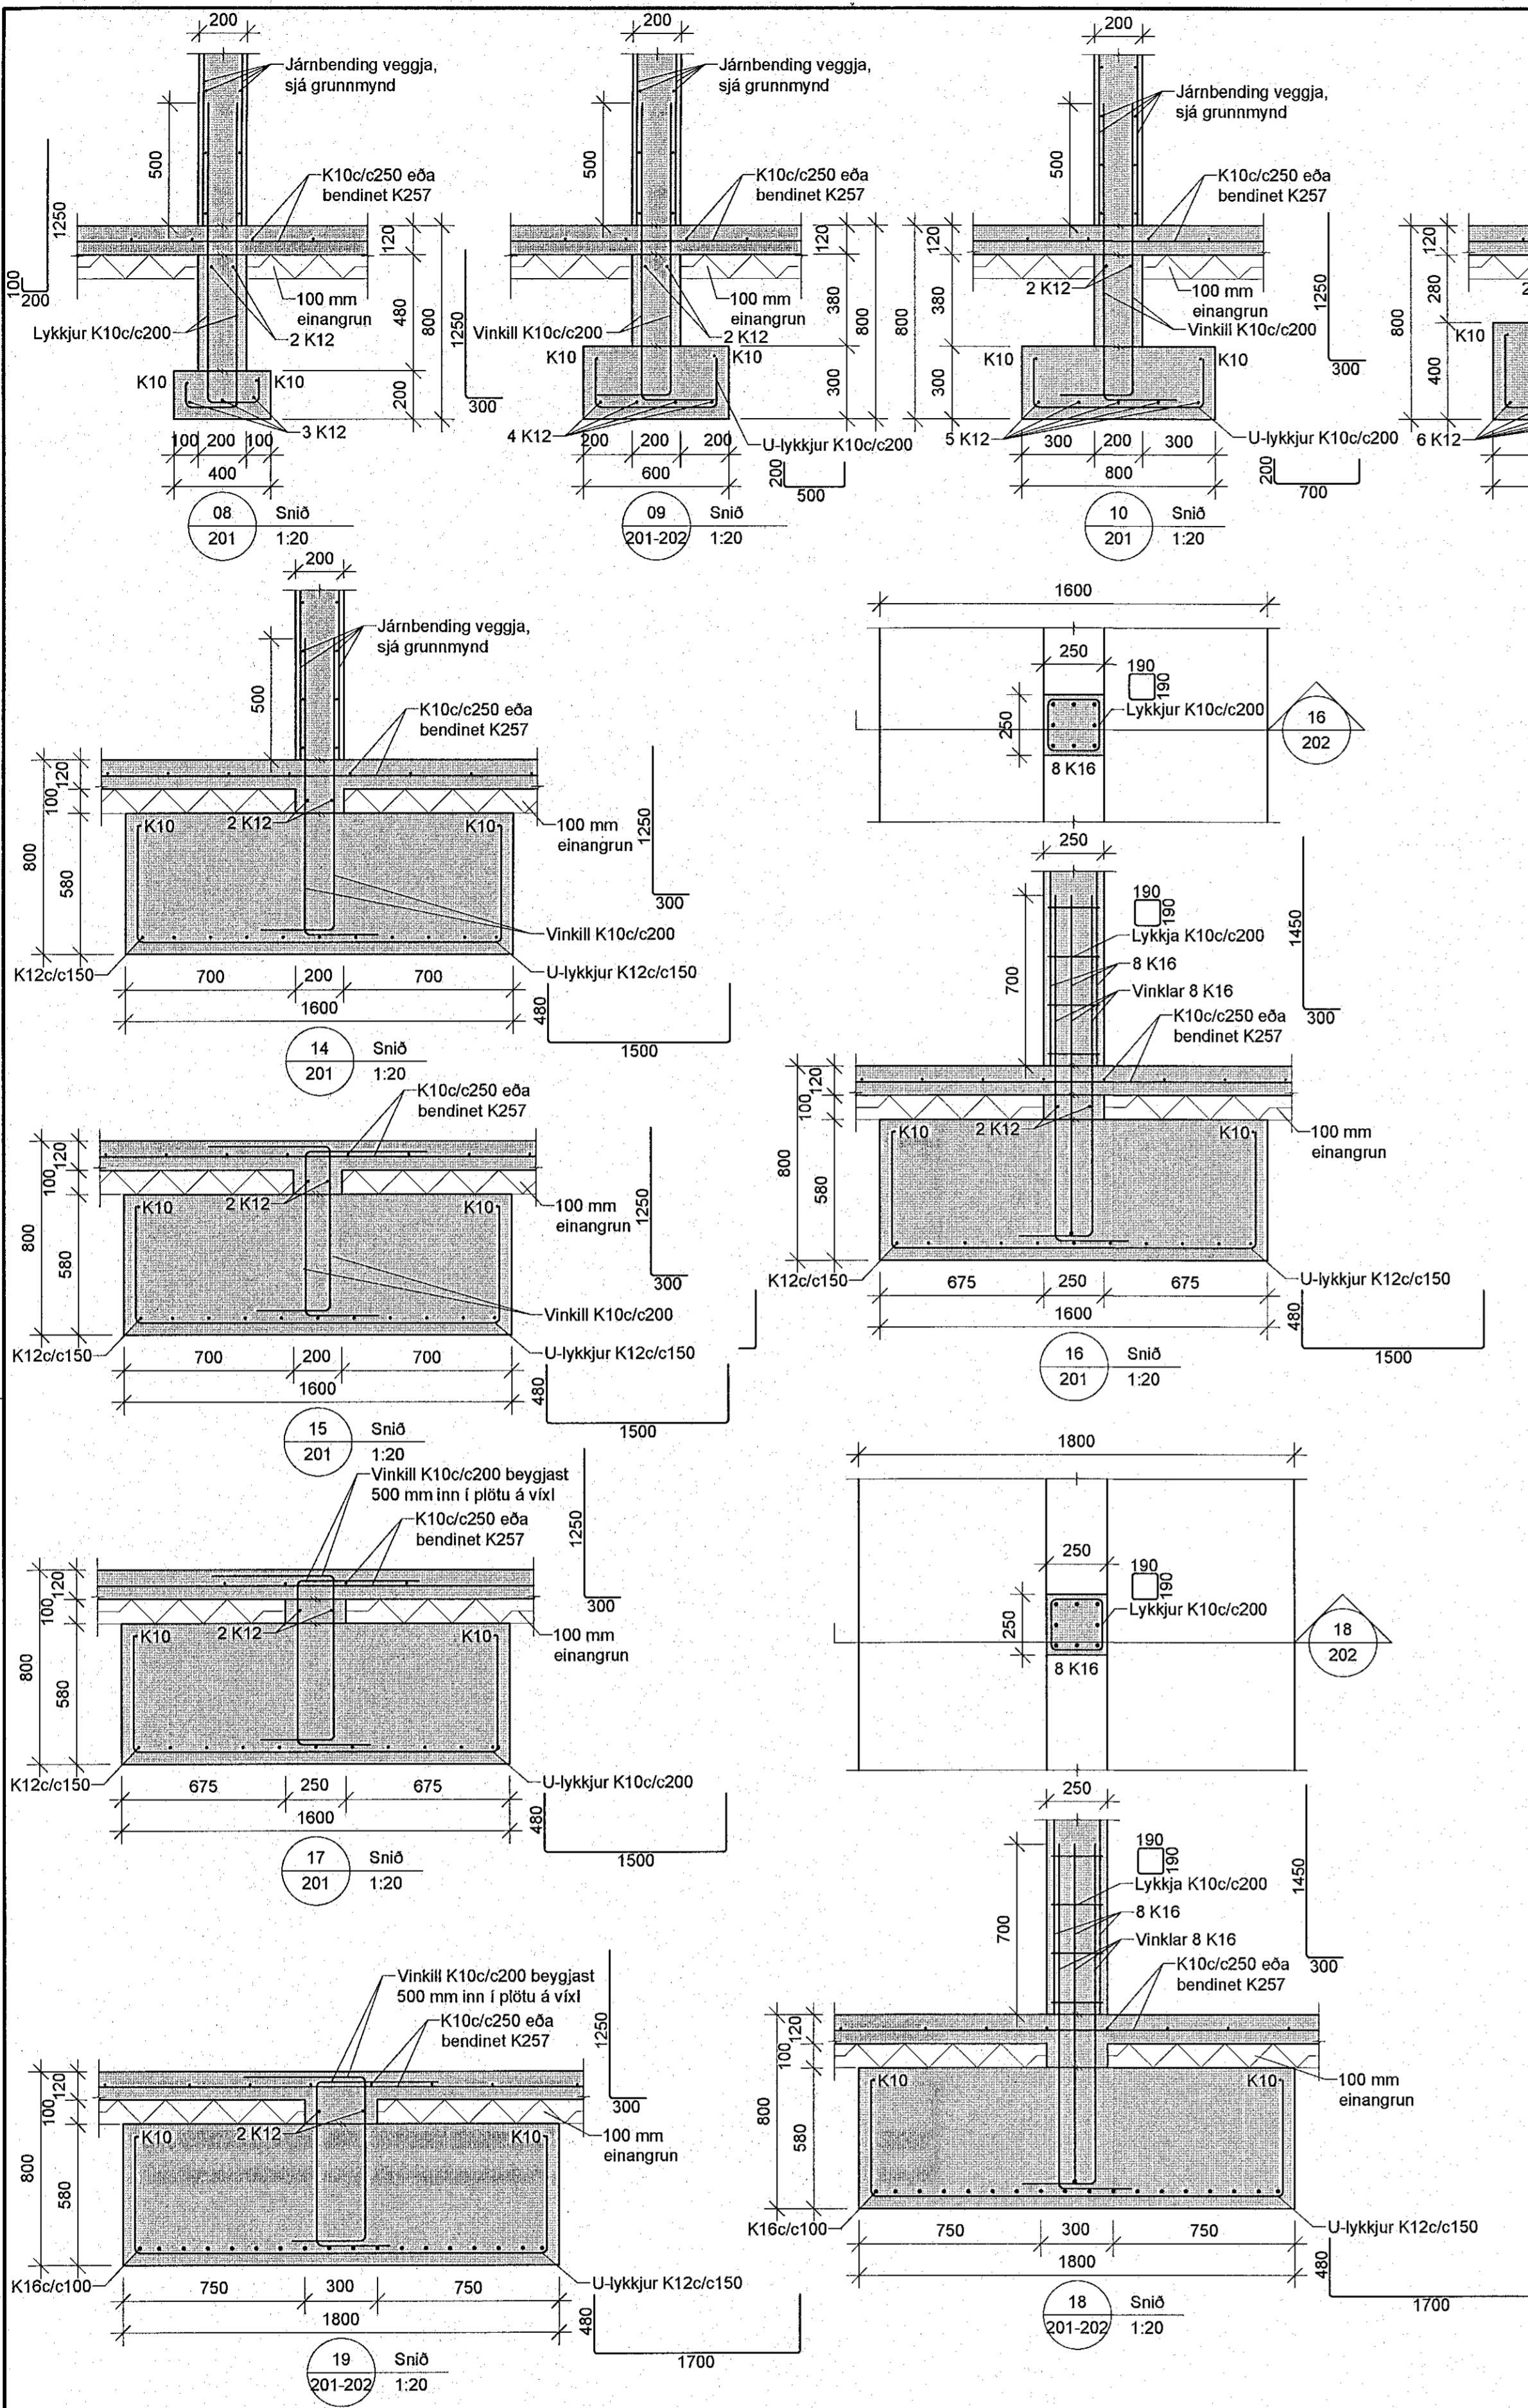


Dags:	Nr.	Breytingar:	Samþ.

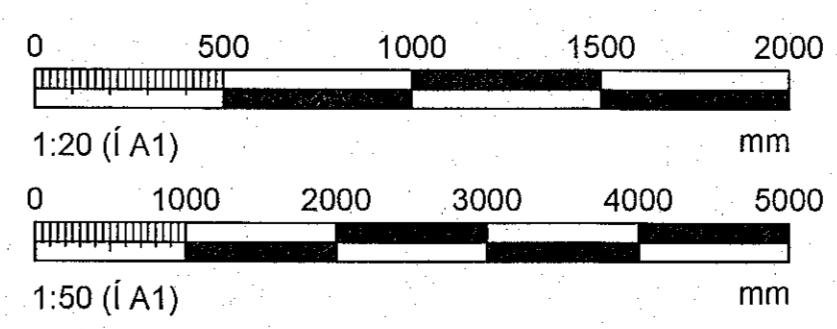

Grunnmynd sökkla, 1:50

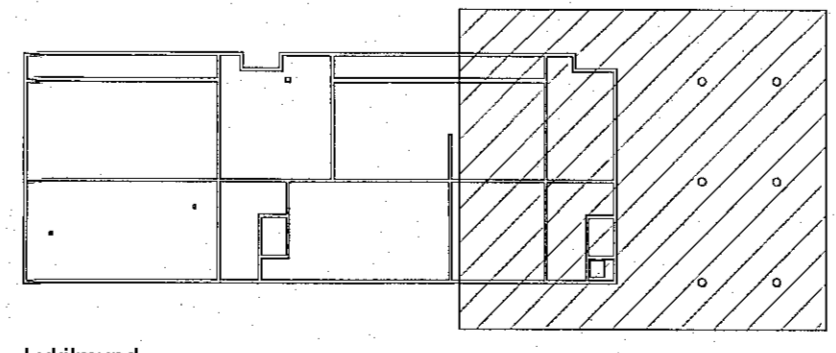

VERKHOF EHF

Féllsmák 26 - 108 Reykjavík • Sími: 517 9650 • Netfang: verkhof@verkhof.is		Dagur: 16.02.2023	
Heiti verks: Áshamar 5-7 - Mhl. 02 Hafnarfirður		Laga: 201	
Heiti teikningar: Burðarvirki Undirstöður Grunnmynd og snið		Veikunúmer: 22-01	
Skrifað af: <i>Rafael Campos de Pinho</i> Rafael Campos de Pinho		Máli: 1:20 / 1:50	
Samþykkt: <i>Róbert A. Róbertsson</i> Róbert A. Róbertsson		Utgáfa: 202	

P:\Verk\2022\22-01_Áshamar 1-7\03 Teikningar\B\teikn\201_Áshamar 5-7.dwg